



Tuff Stuff Hydrangea Little Henry Sweetspire Purpureum Rhododendron Anthony Waterer Spirea Meyer Lilac Viburnum




Periwinkle Daylily Francee Hosta Heuchera Astilbe



Unilock Artline Concrete Unit Pavers Aspen White | French Gray



Solid wood board fence

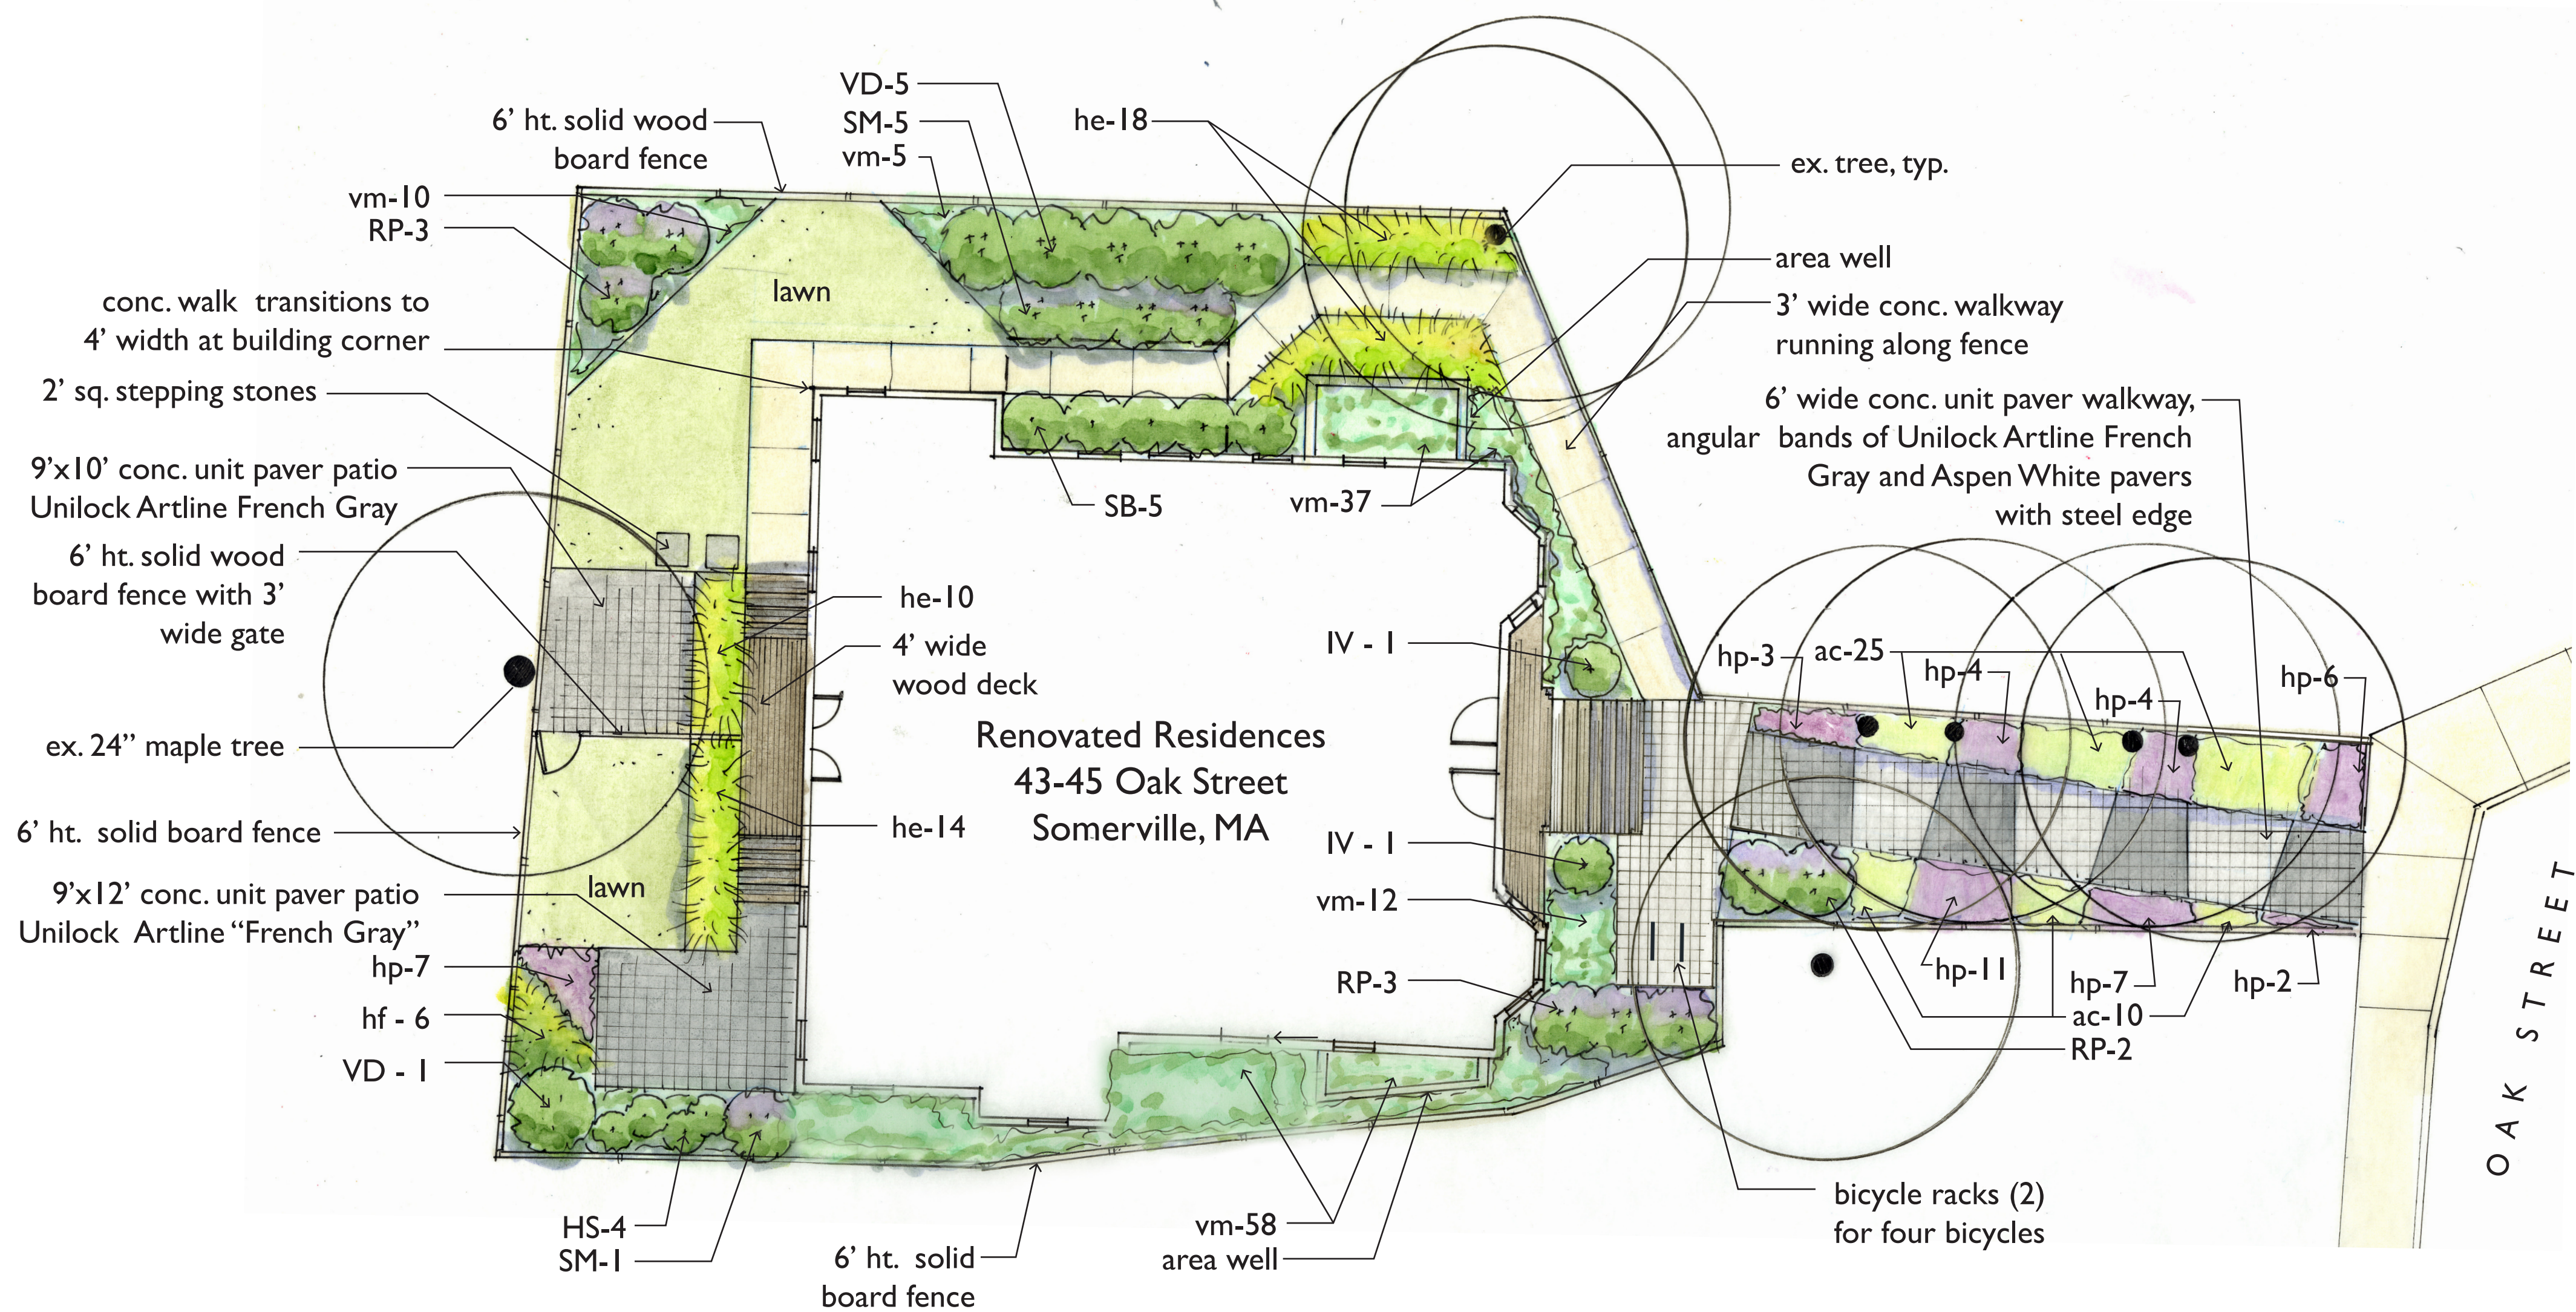

PROPOSED PLANT LIST

Shrubs:					
4	HS	Hydrangea serrata 'Tuff stuff'	Tuff Stuff Hydrangea	#3	Pots
2	IV	Itea virginica 'Little Henry'	Little Henry Sweetspire	#5	Pots
8	RP	Rhododendron 'Purpureum Elegans'	Purple Rhododendron	30-36" ht.	B&B
5	SB	Spiraea bumalda 'Anthony Waterer'	Anthony Waterer Spiraea	24-36"	B&B
6	SM	Syringa x meyeri 'Palibin'	Meyer Lilac	30-36"	B&B
6	VD	Viburnum dentatum	Arrowwood	30-36"	B&B
Perennials:					
35	ac	Astilbe chinensis 'Visions in White'	Astilbe	1 gal	Pots
42	he	Hemerocallis 'Happy Returns'	Daylily	1 gal	Pots
6	hf	Hosta 'Francee'	Francee Hosta	1 gal	Pots
44	hp	Heuchera 'Purple Palace'	Purple Palace Heuchera	1 gal	Pots
122	vm	Vinca minor 'Ralph Shubgart'	White variegated Myrtle	1 qt.	Pots