


PARTNERS
HEALTHCARE

399 Revolution Drive Somerville, MA
02145

Gensler

One Beacon Street
Third Floor
Boston MA 02108
(617) 619-5700
(617) 619-5701

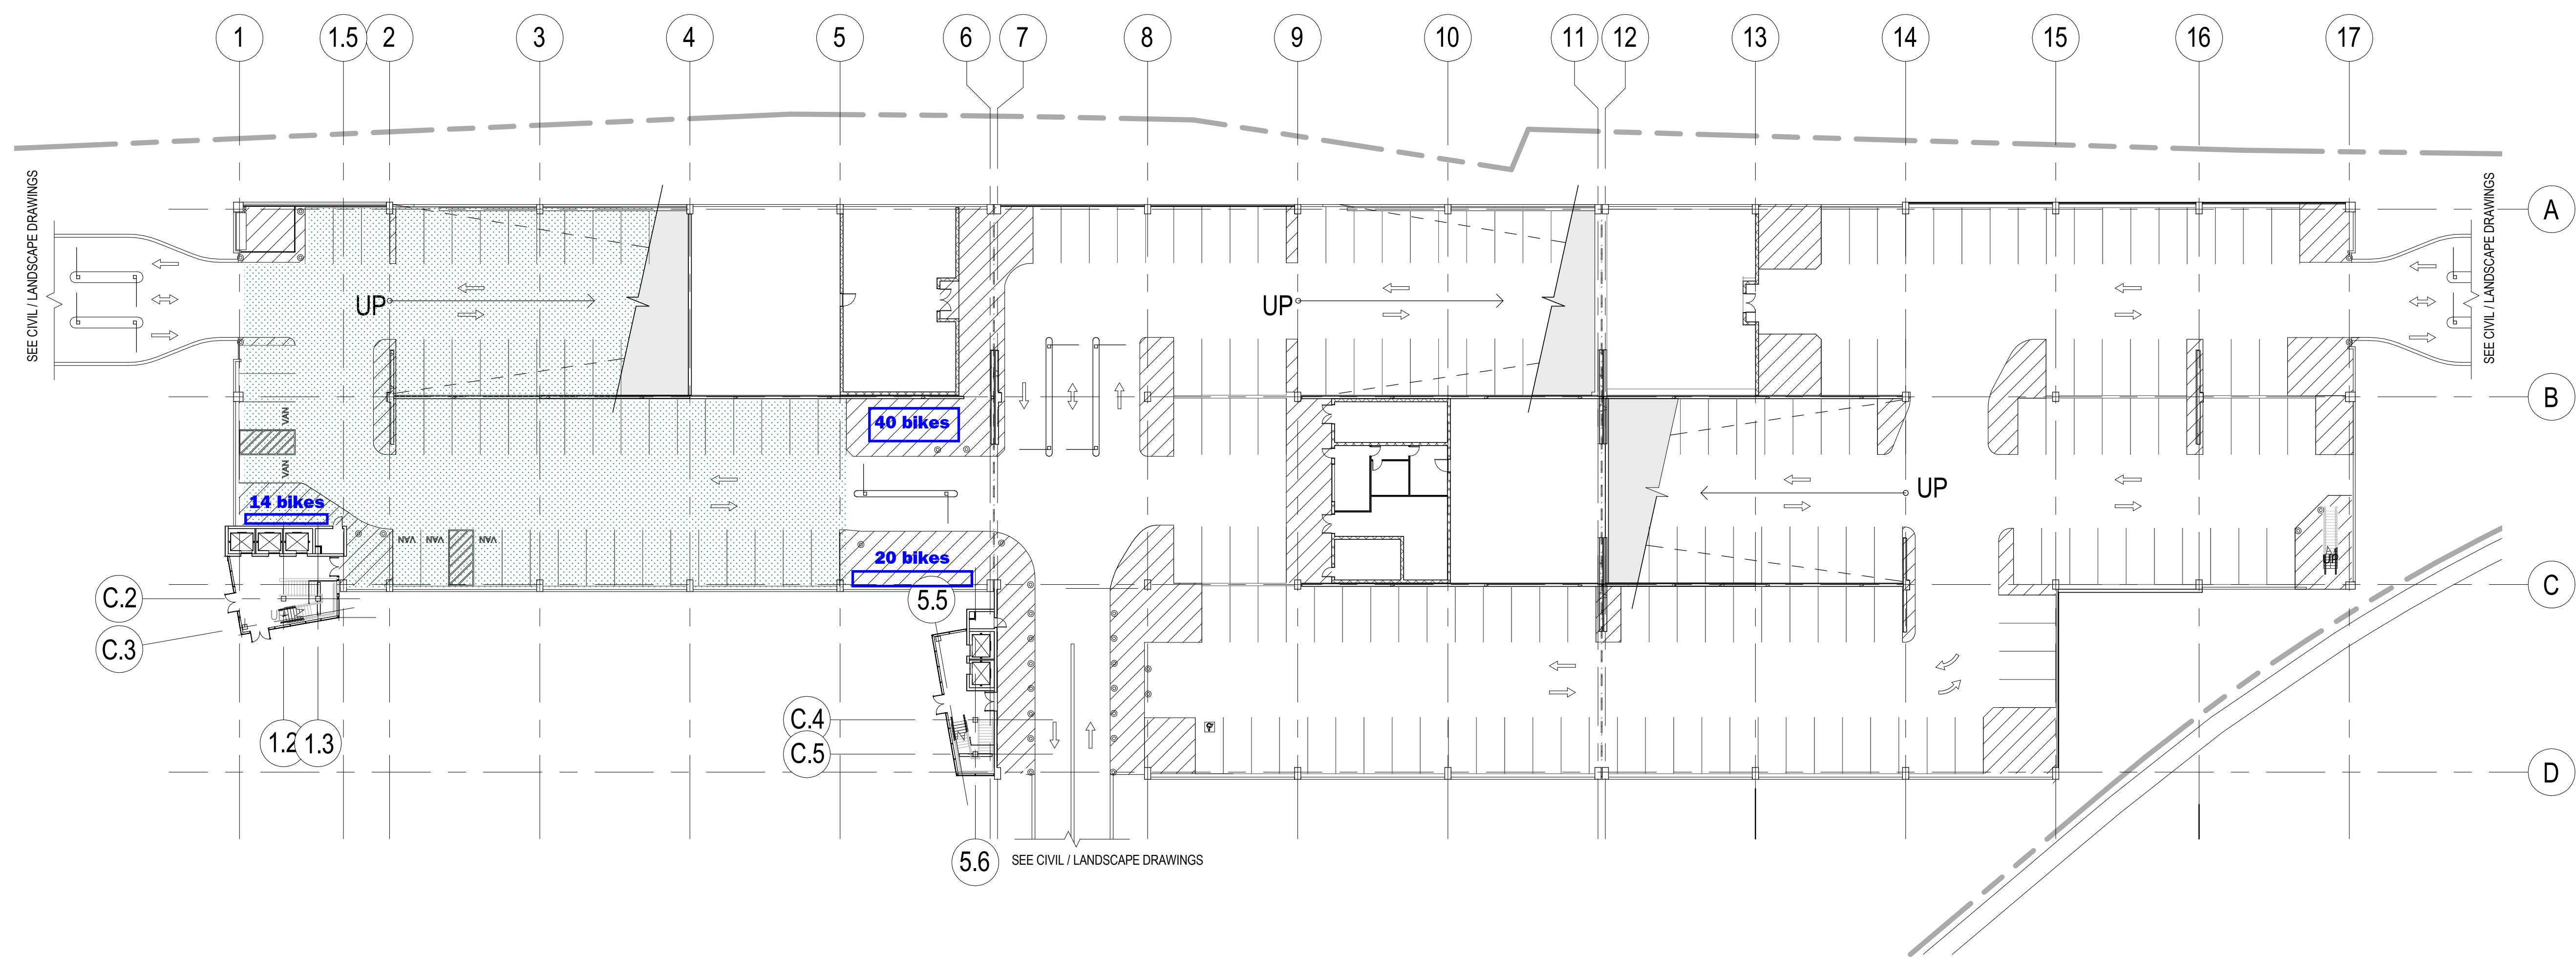

PARKING LEVEL 1

PARKING SPACE COUNT SUMMARY						
LEVEL	RETAIL	RETAIL OVERFLOW	PARTNERS	STD ADA*	VAN*	TOTAL
1	80		206	3	5	286
2	106		201	9		307
3	109		208	5		317
4	67	42	209	5		318
5		106	202	6		308
6		103	206	6		309
7		66	121	6		187
TOTAL	362	317	1,353	40	5	**2,032

*WHEN 1,001 AND OVER SPOTS: 20 SPOTS PLUS 1 FOR EACH 100 OVER 1,000 SHOULD BE ACCESSIBLE SPOTS. 1 IN 8 REQUIRED ACCESSIBLE SPOTS SHALL BE VAN SPOTS

**INCLUDED IN THE TOTAL PARKING COUNT ARE 8 SERVICE BAYS INTENDED FOR THE USE OF SERVICE VEHICLES ONLY AND ARE NOT TO BE CONSIDERED PART OF THE 2,024 PERMITTED PARKING SPACES REQUESTED AS PART OF THE CHILD CARE CENTER SPSR-A.

△	Date & Issue Description	By	Check
	02/08/16		

Seal/Signature

Project Name
OPEN PARKING STRUCTURE

Project Number
11 6735.000

Description
LEVEL 1 - PARKING STRIPING PLAN

Scale
1" = 30'-0"

LEVEL 1

© 2015 Gensler

399 Revolution Drive Somerville, MA
02145

Gensler One Beacon Street
Third Floor
Boston MA 02108
(617) 619-5700
(617) 619-5701

[illegible]

Seal/Signature

Project Name
OPEN PARKING STRUCTURE

Project Number	11.6735.000
----------------	-------------

Description
LEVEL 2 & 3 - PARKING STRIPING PLAN

Scale
1" = 30'-0"

LEVEL 2 & 3


© 2015 Gensler

PARTNERS
HEALTHCARE


399 Revolution Drive Somerville, MA
02145

Gensler

One Beacon Street
Third Floor
Boston MA 02108
(617) 619-5700
(617) 619-5701

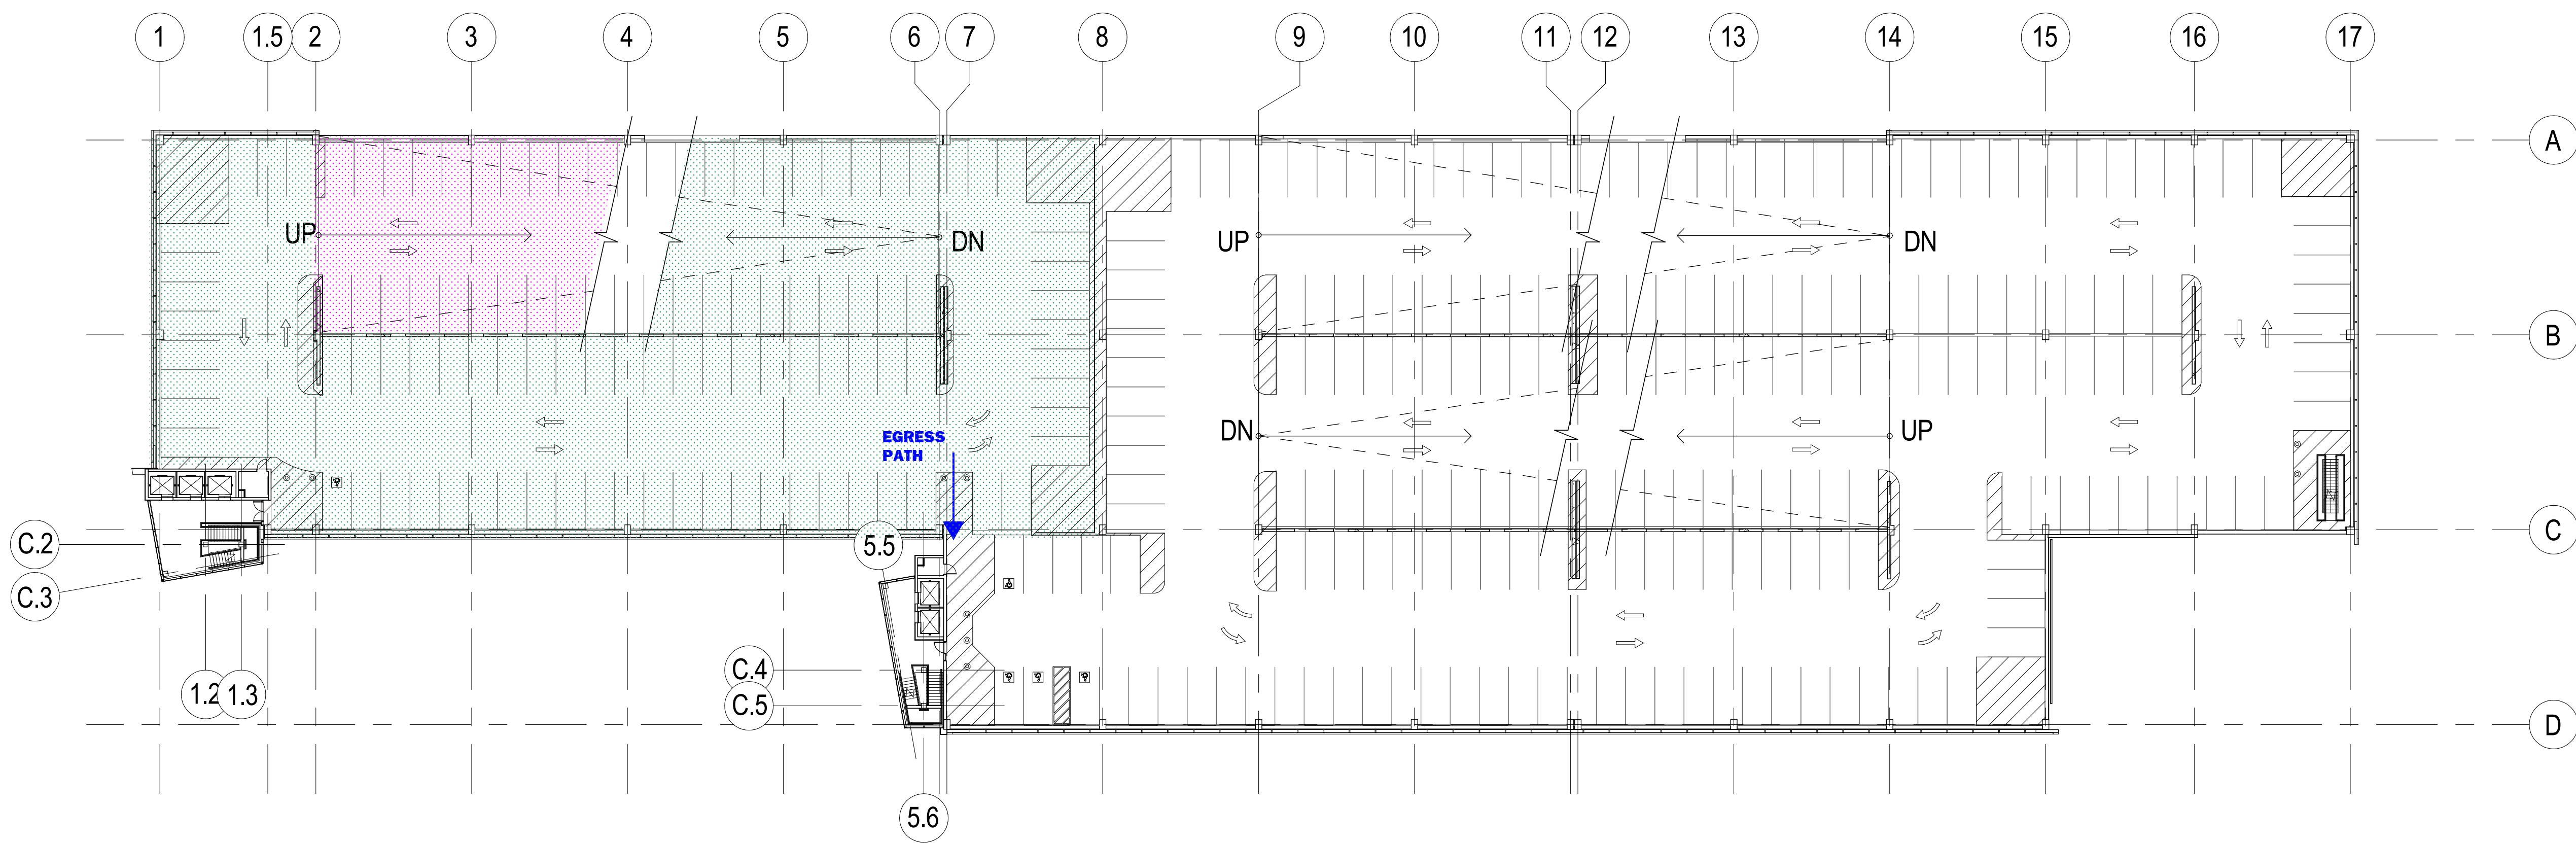

PARKING LEVEL 4

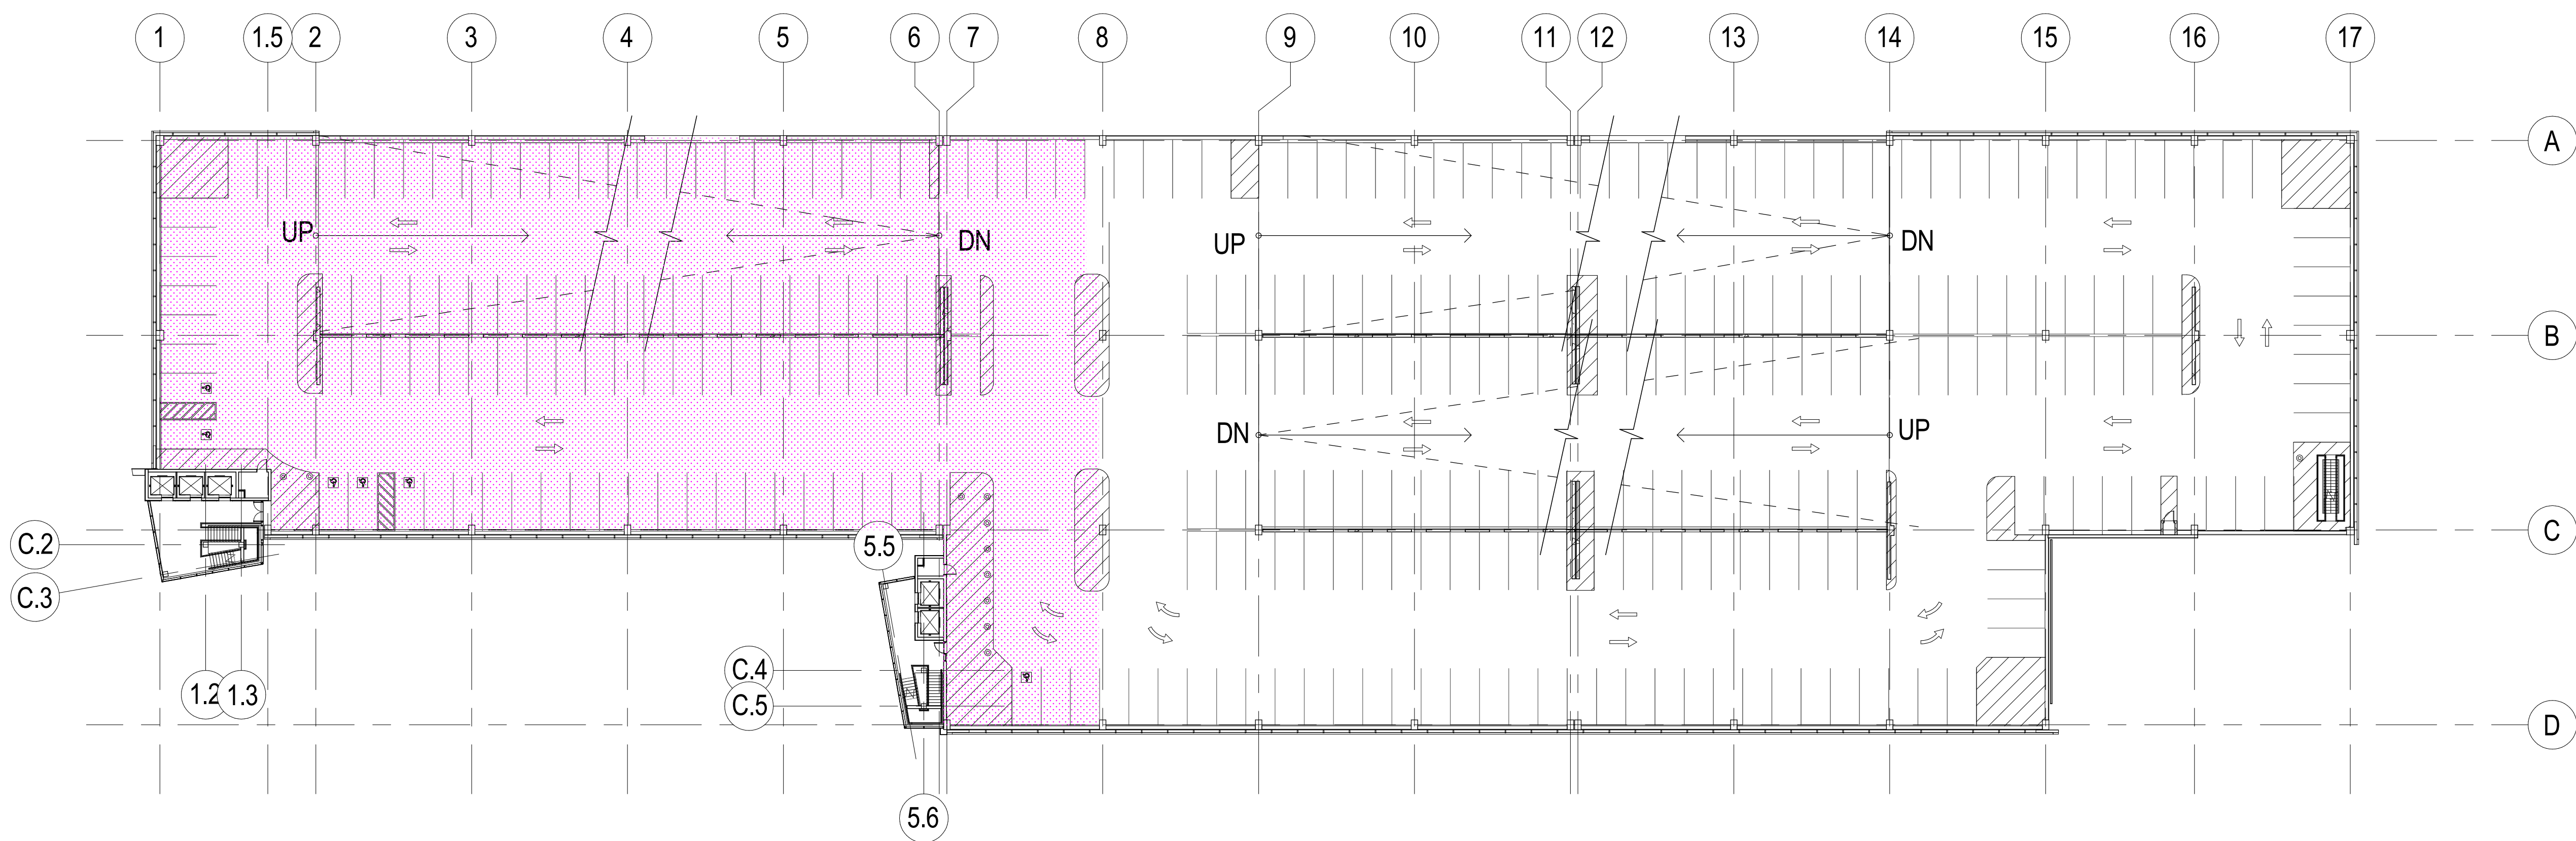

PARKING LEVEL 5

△ Date & Issue Description By Check
02/08/16

Seal/Signature

Project Name
OPEN PARKING STRUCTURE

Project Number
11 6735.000

Description
LEVEL 4 & 5 - PARKING STRIPING PLAN

Scale
1" = 30'-0"

LEVEL 4 & 5


© 2015 Gensler

PARTNERS
HEALTHCARE


399 Revolution Drive Somerville, MA
02145

Gensler

One Beacon Street
Third Floor
Boston MA 02108
(617) 619-5700
(617) 619-5701

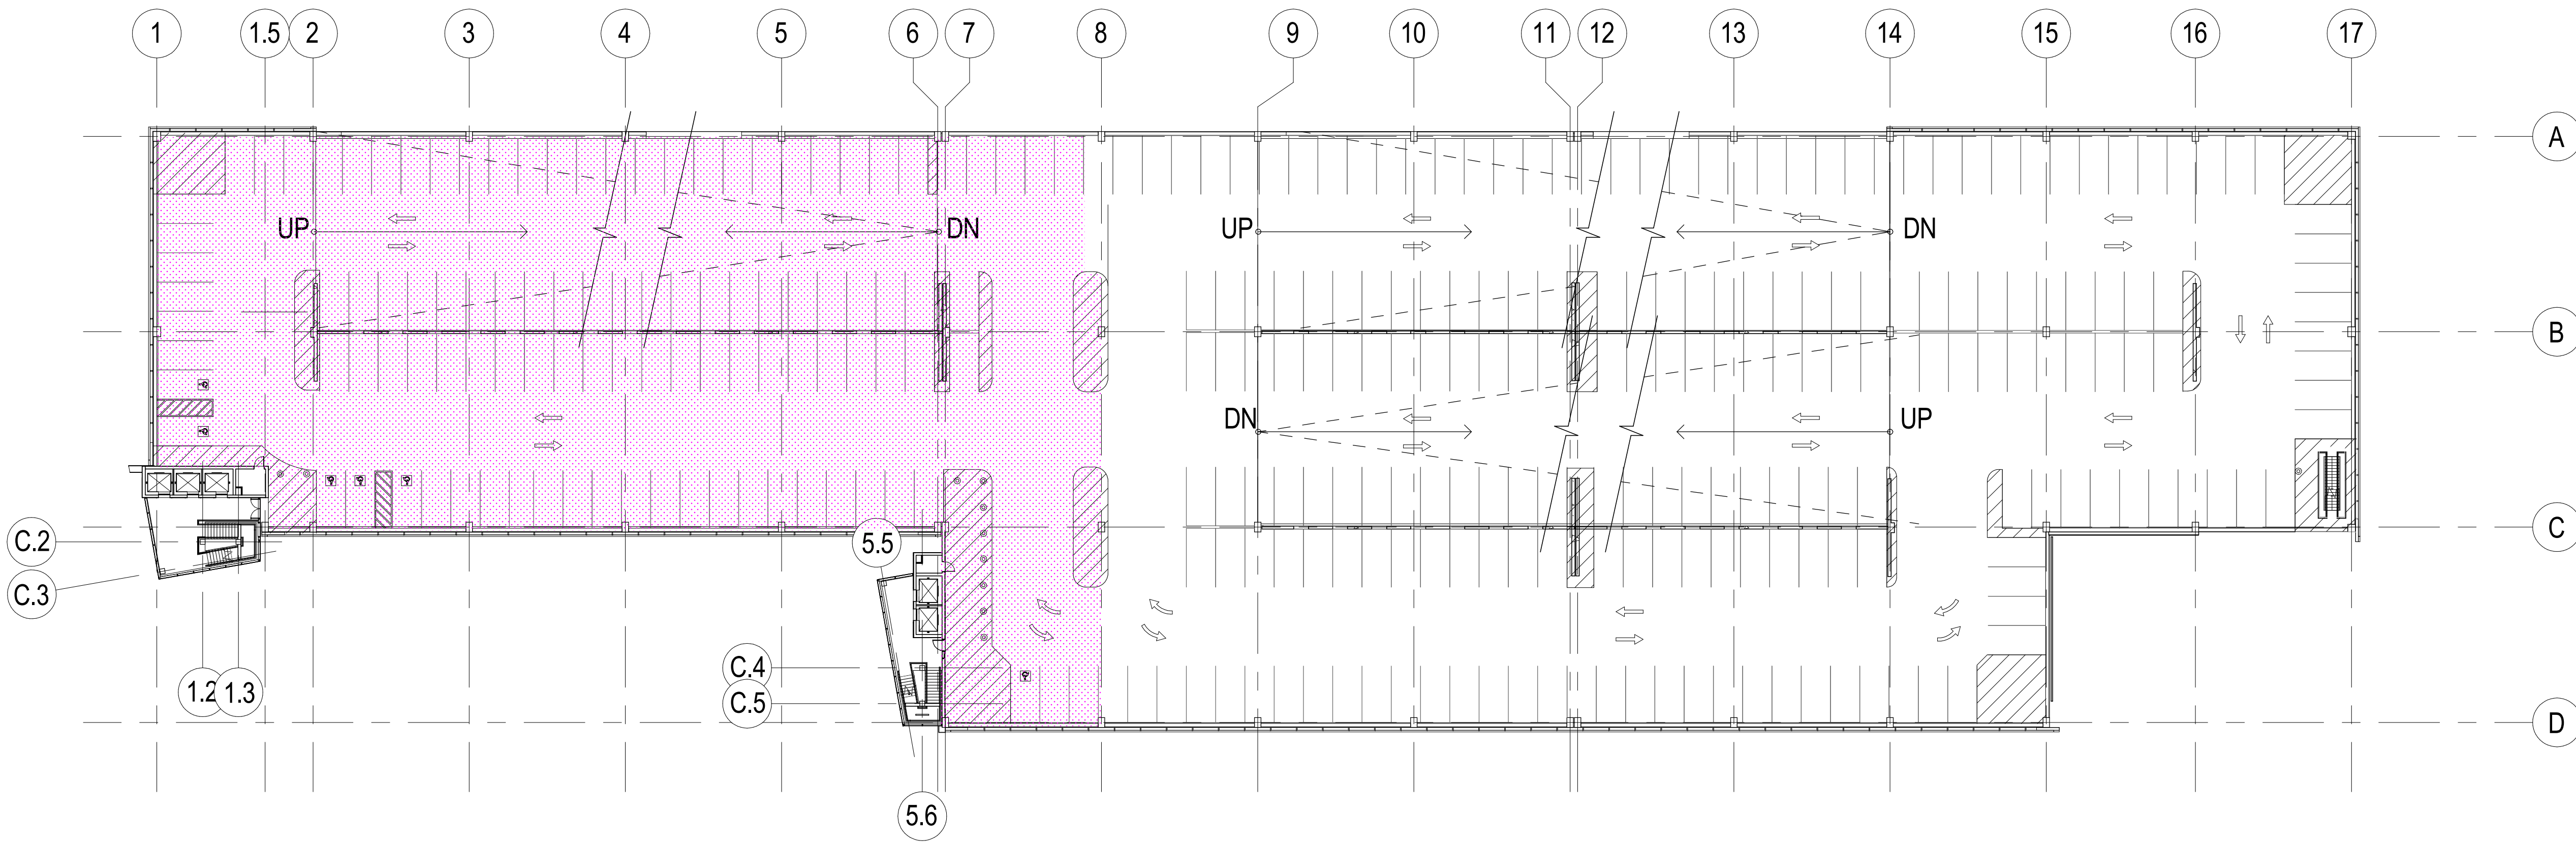

PARKING LEVEL 6

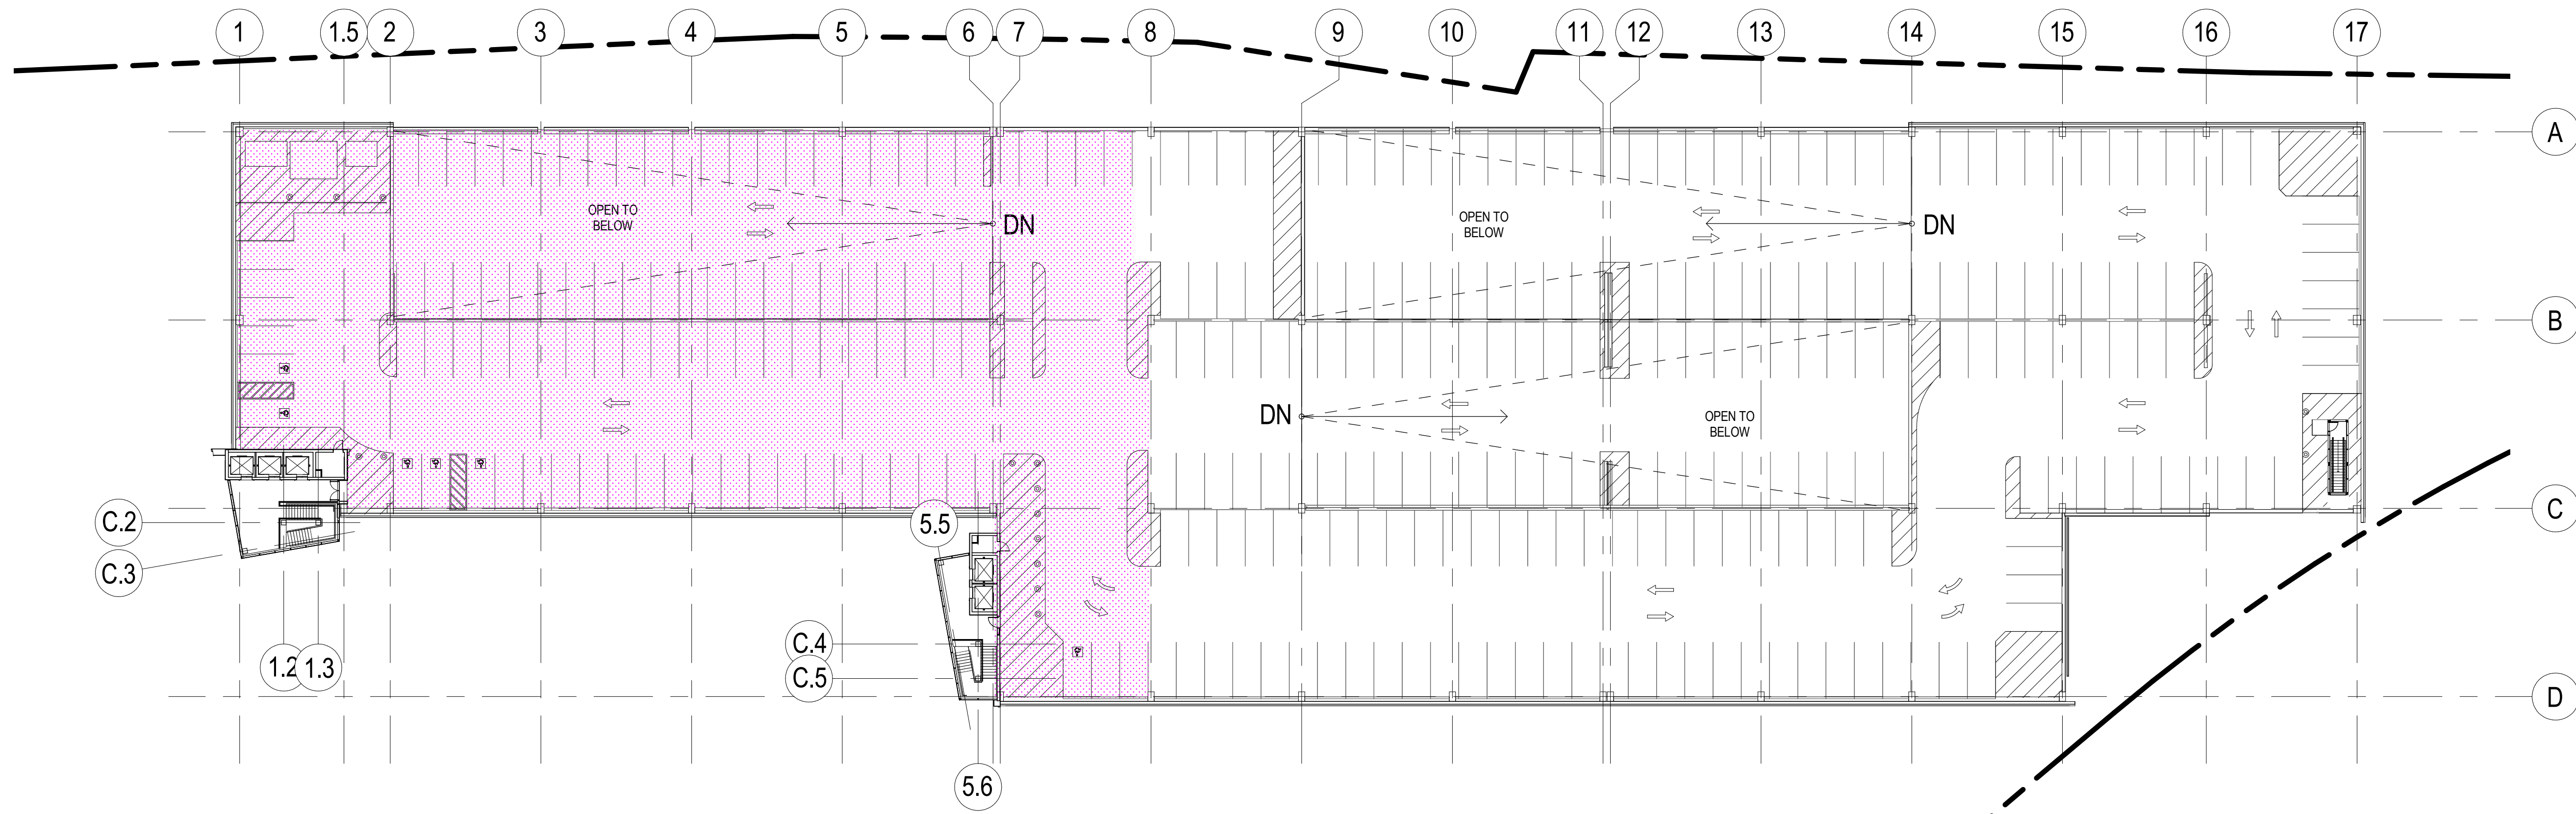

PARKING LEVEL 7

△ Date & Issue Description By Check
02/08/16

Seal/Signature

Project Name
OPEN PARKING STRUCTURE

Project Number
11 6735.000

Description
LEVEL 6 & 7 - PARKING STRIPING PLAN

Scale
1" = 30'-0"

LEVEL 6 & 7

© 2015 Gensler