




DECEMBER 27, 2016


CONCEPTUAL INFORMATION ONLY FOR CITY OF SOMERVILLE SPECIAL
PERMIT APPLICATION FILING 12/27/2016 - REVISED 01/11/2017

CONCEPTUAL FACADE



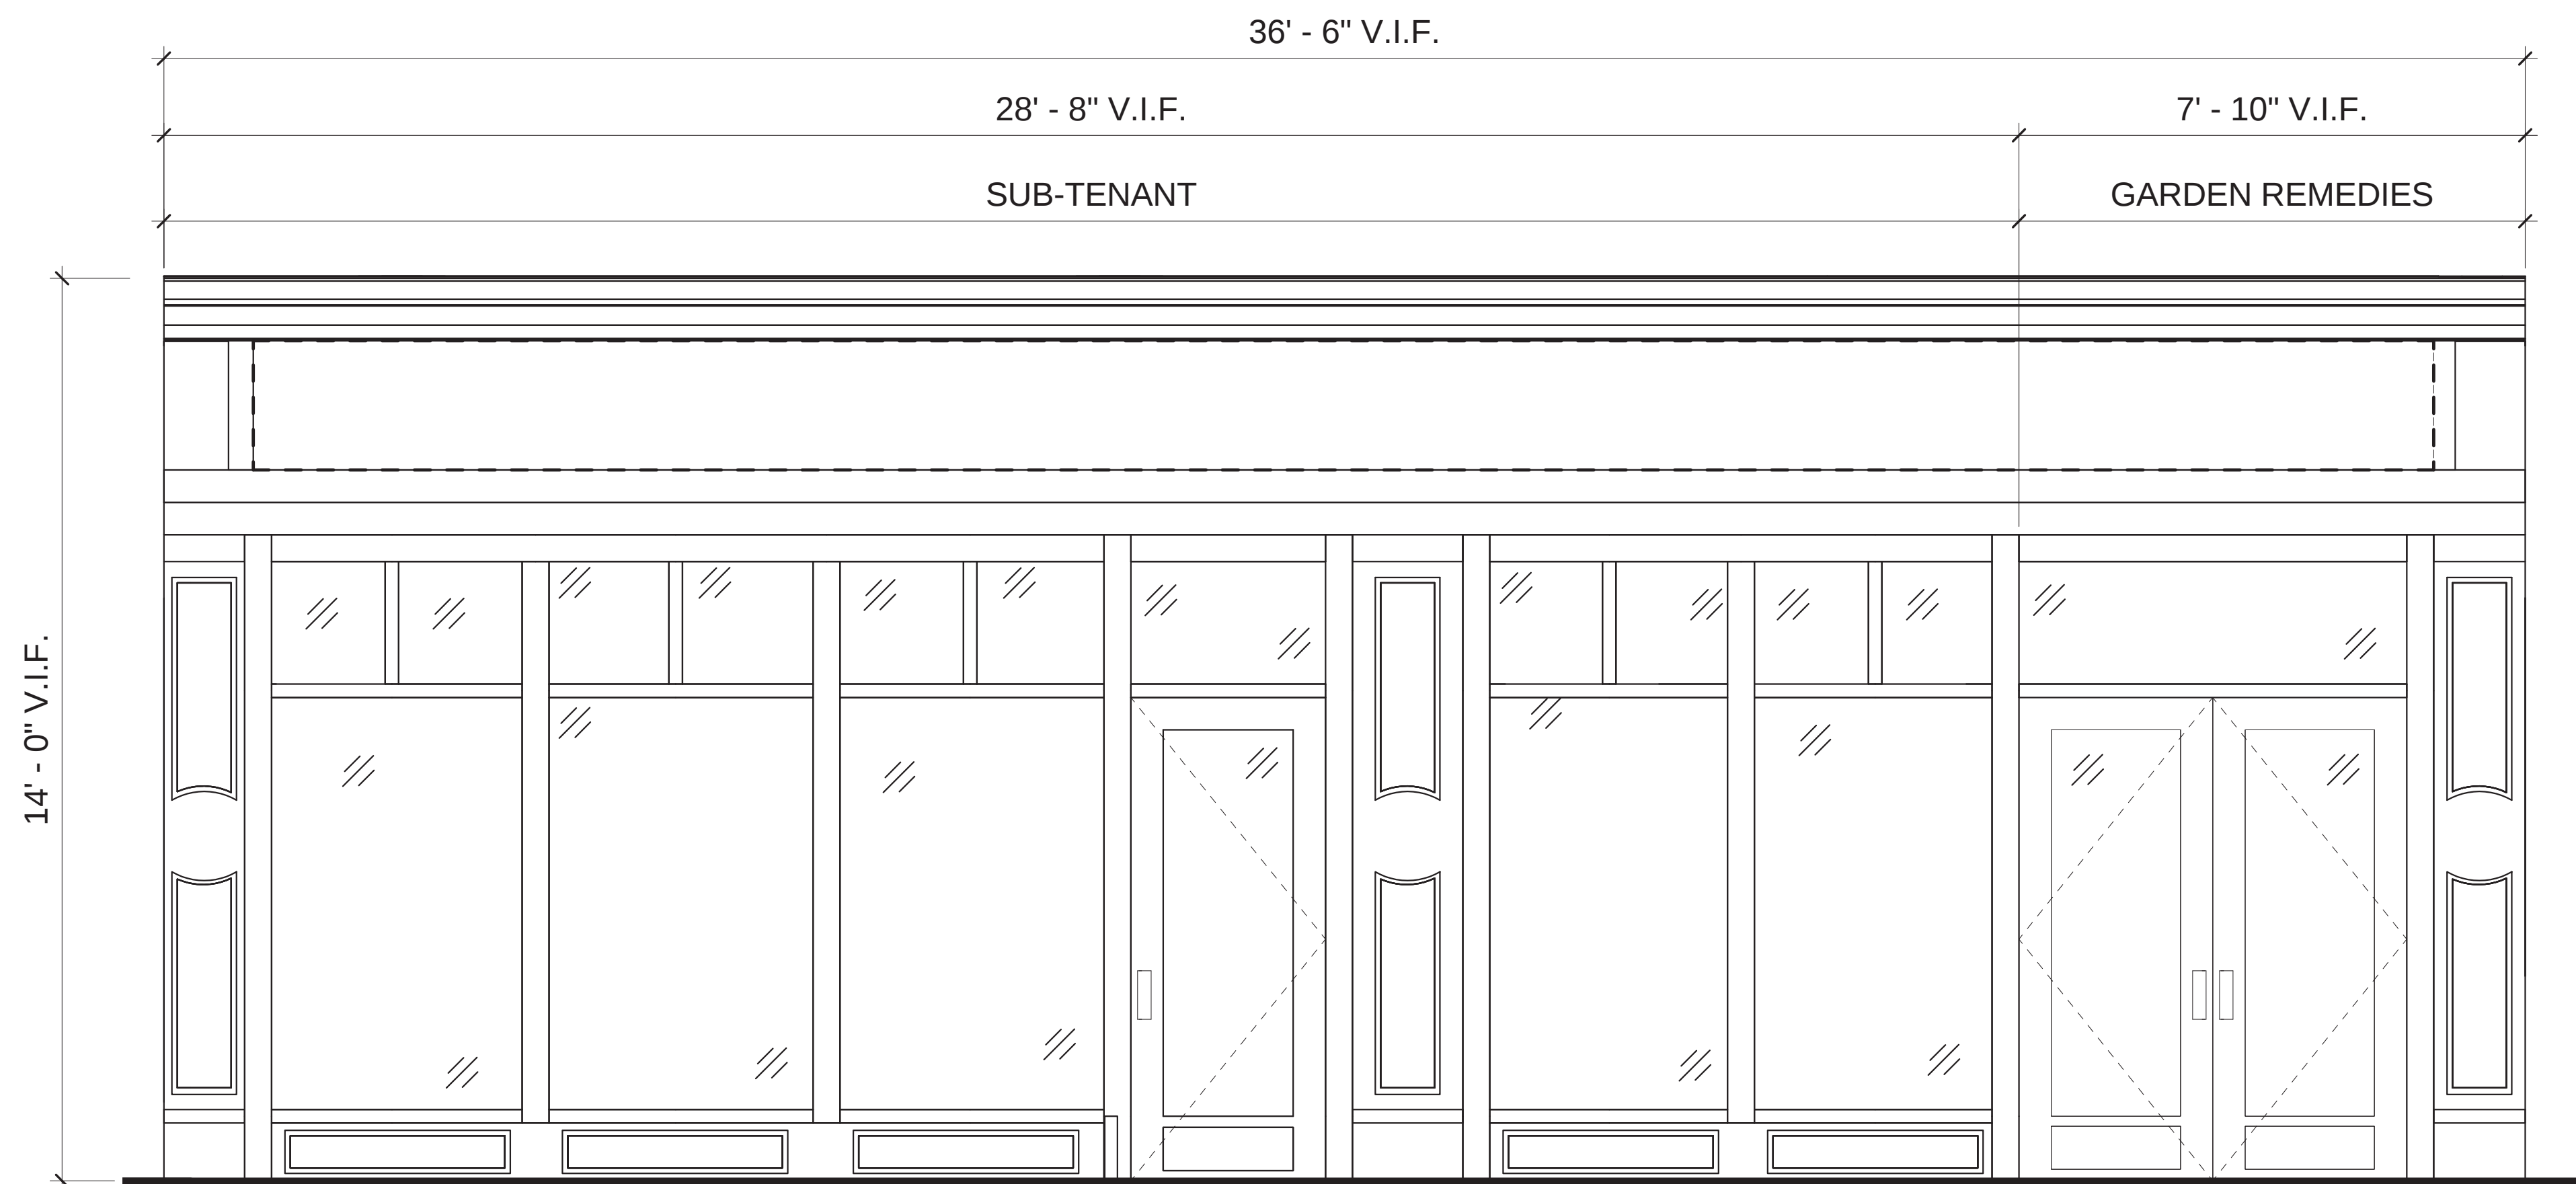

FRONTAGE ELEVATION - ELM STREET

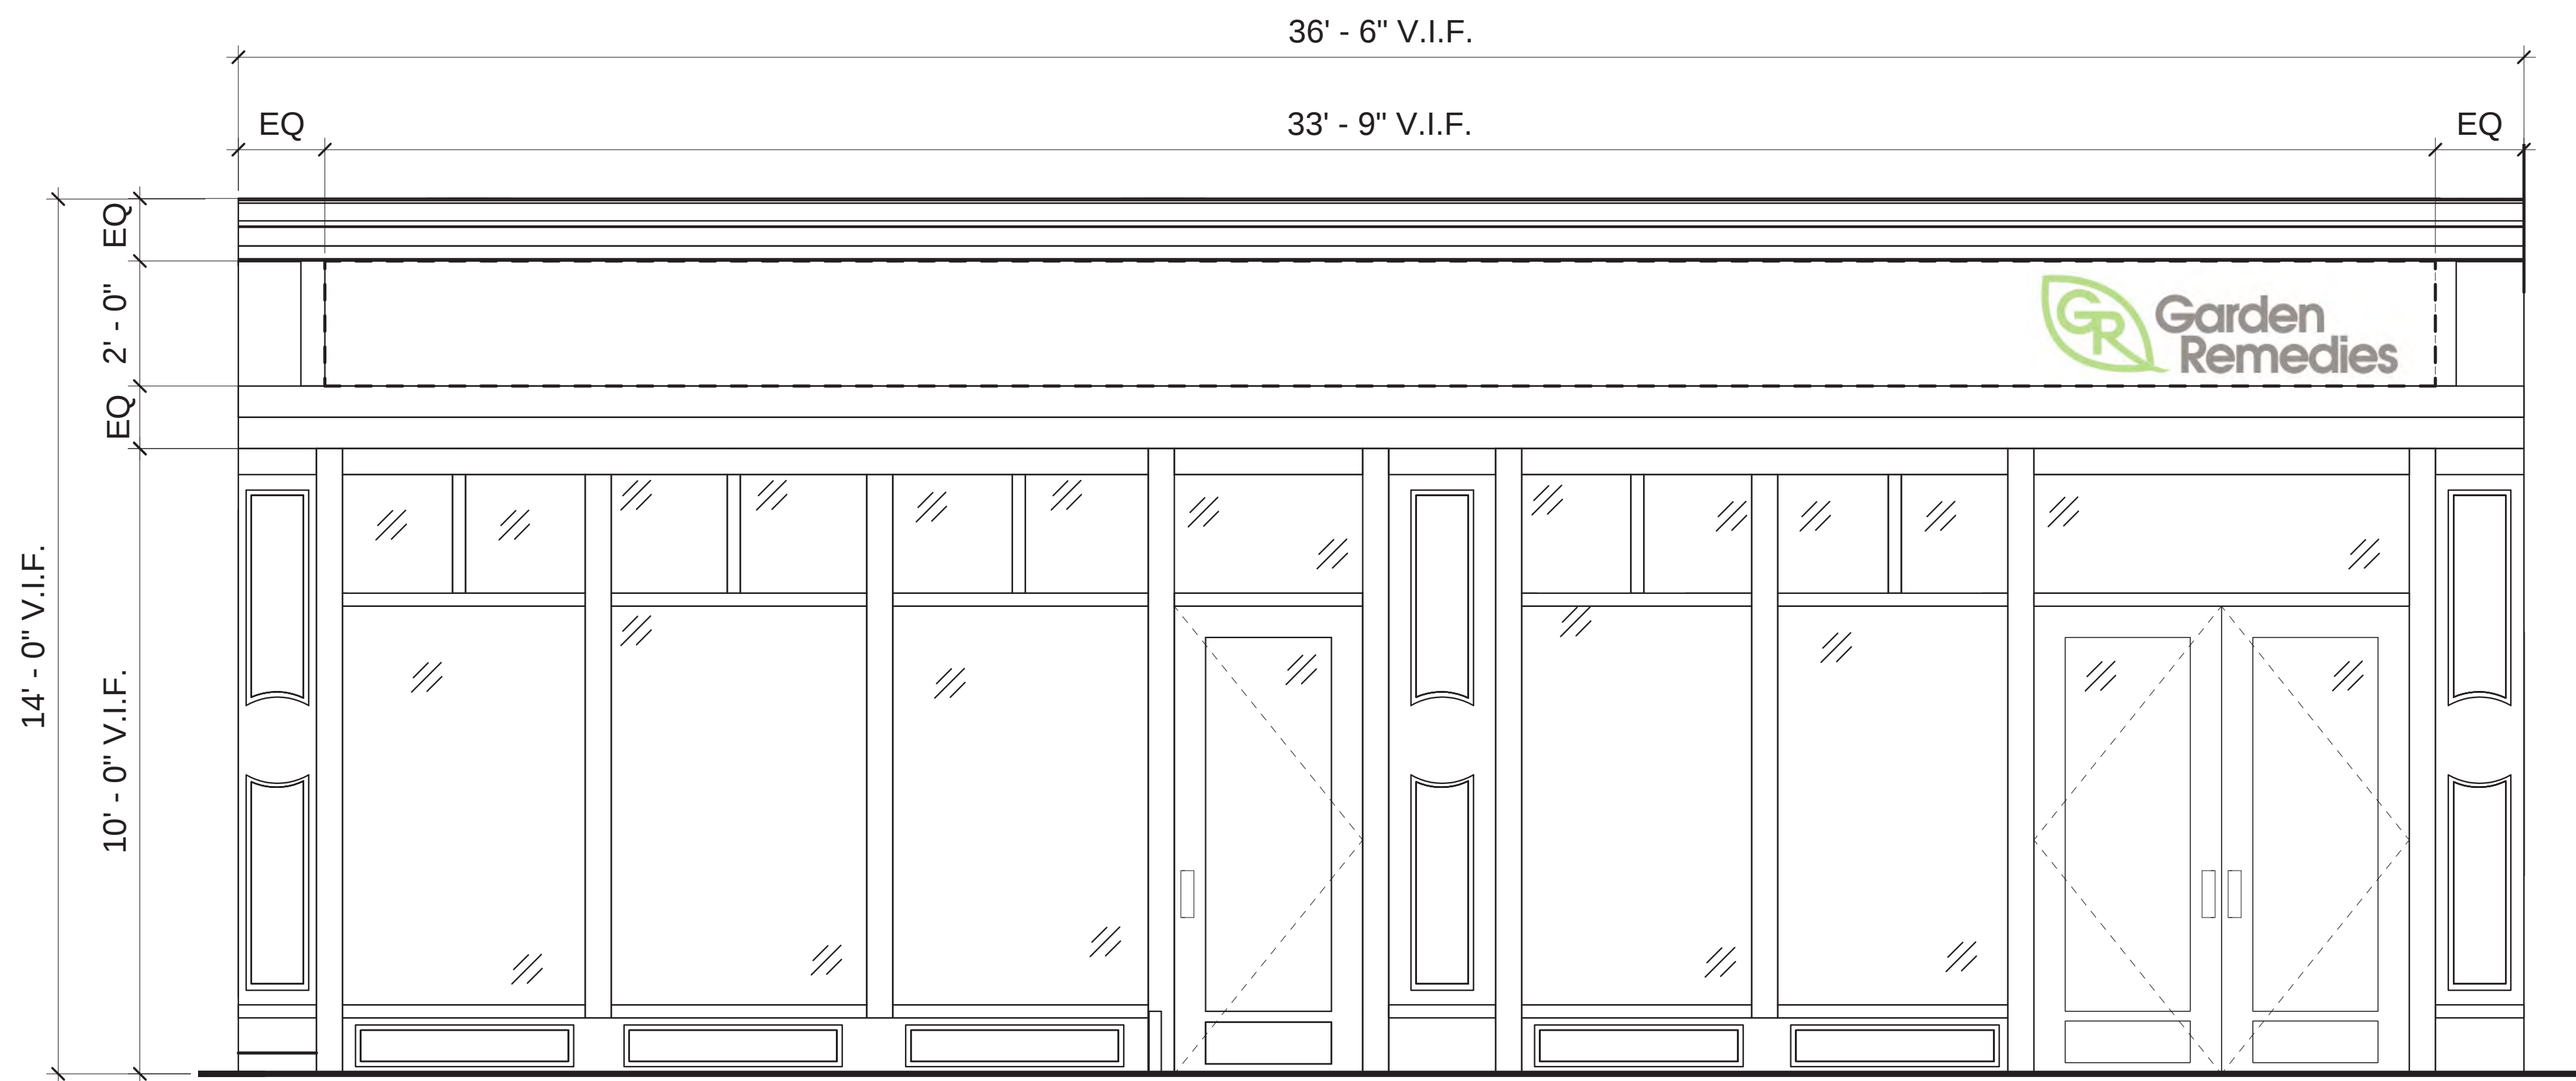

SIGN ELEVATION - ELM STREET



EXAMPLES OF DISPENSARY SIGNAGE