


OWNER:  
GIUSEPPE BOLOGNA  
407 BROADWAY  
SOMERVILLE, MASS. 02145


ARCHITECT:  
JOSEF BROZEK AIA  
91 ORCHARD STREET  
SOMERVILLE, MASS. 02144

10 MARCH 1980  
SCALE: 1/4" = 1'-0"

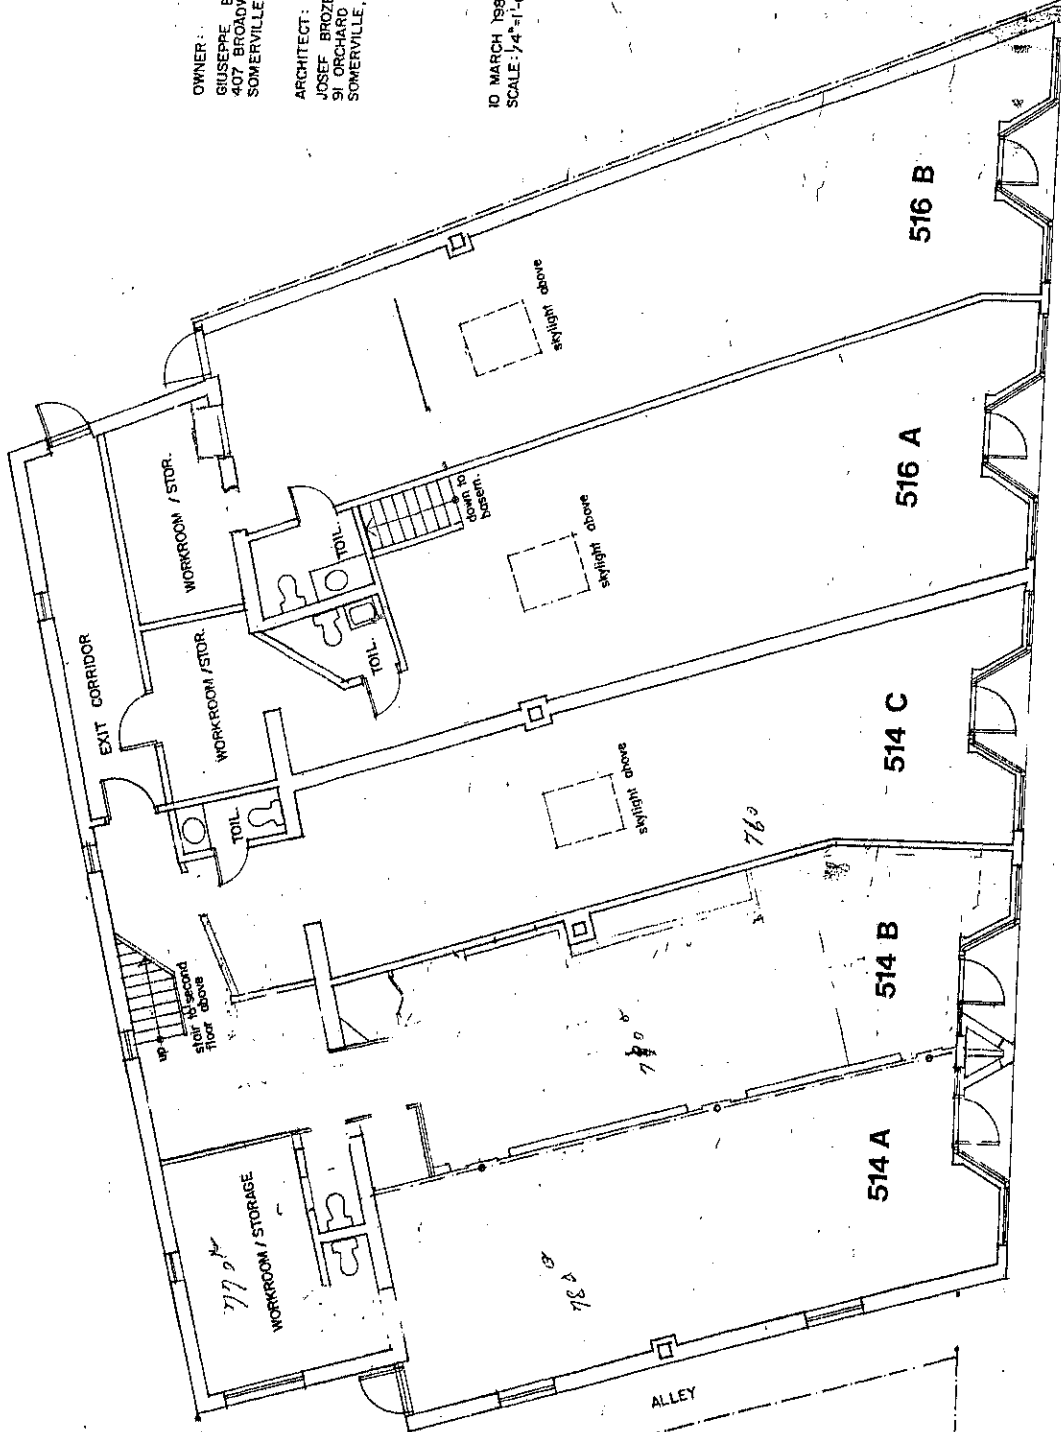

MEDFORD STREET

10 MARCH 1980  
SCALE:  $1/4^{\circ} = 1^{\circ} - 0^{\circ}$

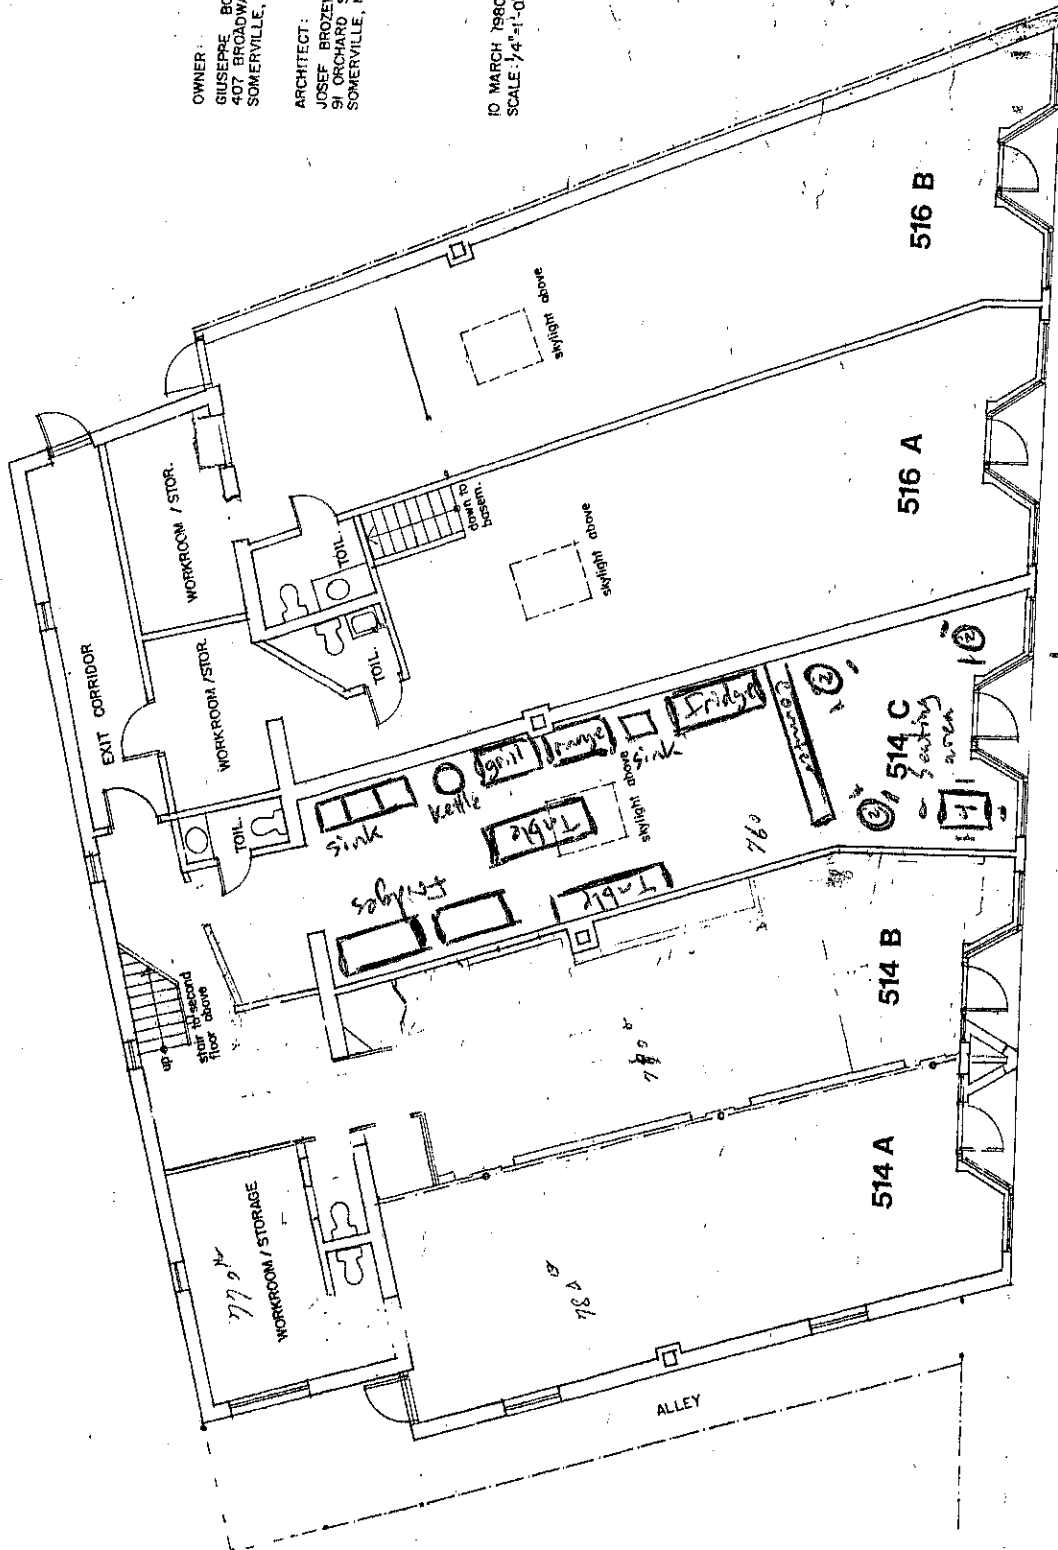

SIDEWALK 10 seats

**MEDFORD STREET**