

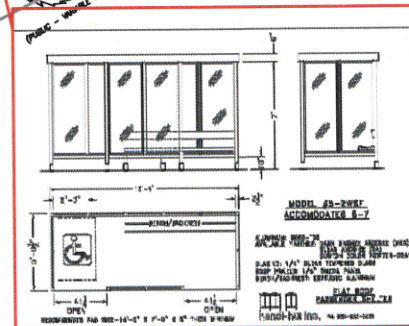
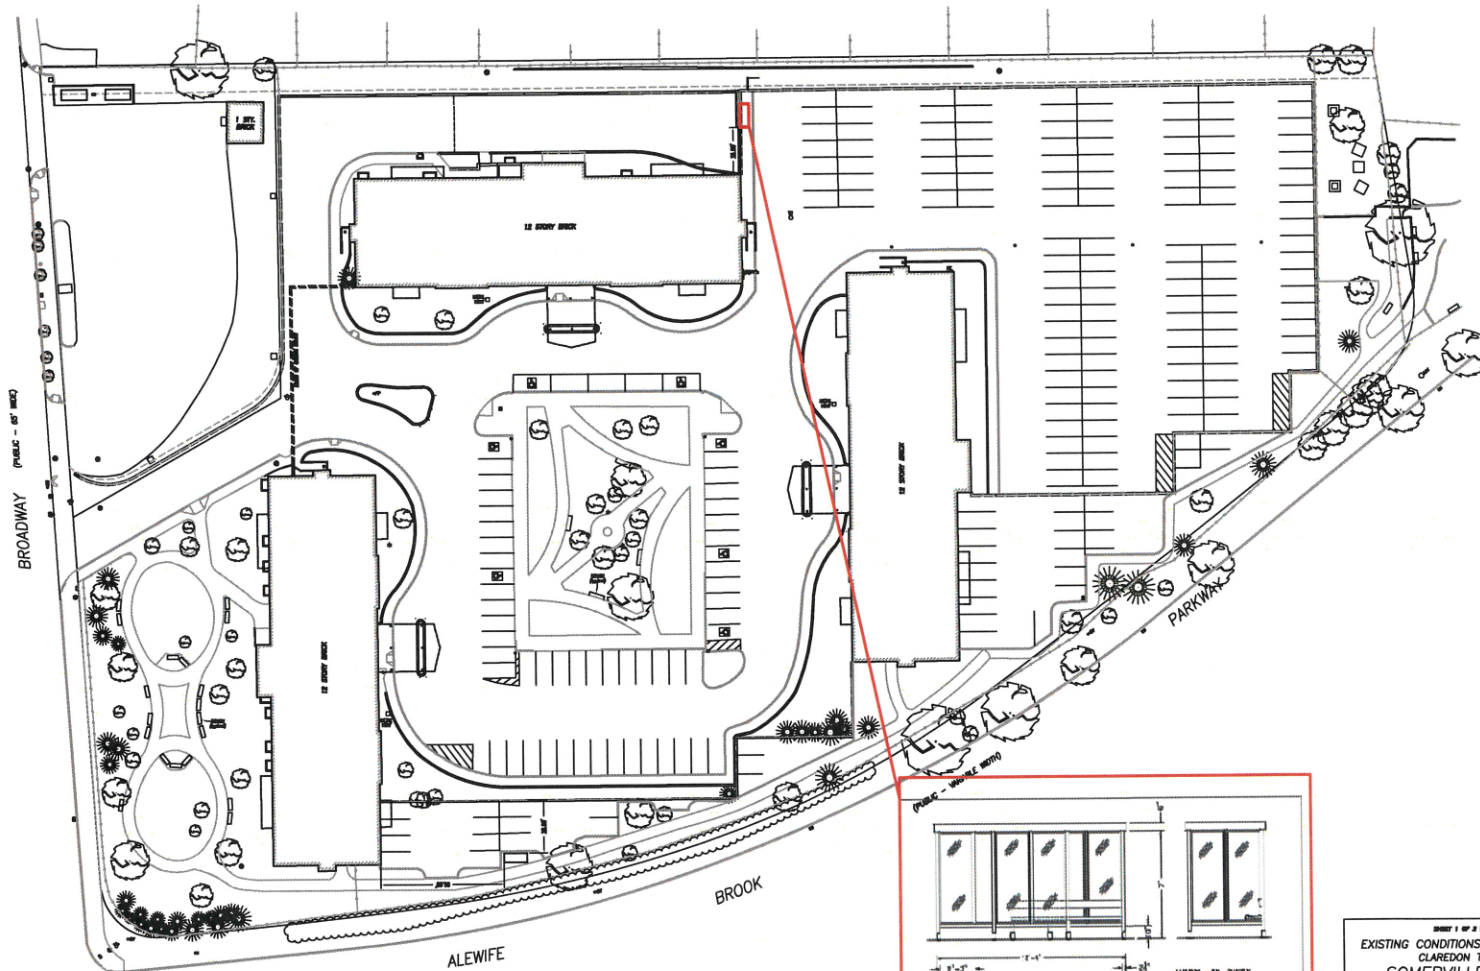


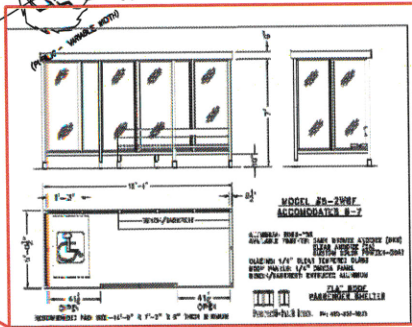

SHEET 1 OF 2 SHEETS
EXISTING CONDITIONS PLAN OF LAND
CLAREDON TOWERS
SOMERVILLE, MASS.
SCALE: 1"=20'
APRIL 14, 2008
HARRY R. FELDMAN, INC. LAND SURVEYORS
112 SUMMIT AVENUE PHOENIX, AZ 85016
BOSTON, MASS. 02118 www.harryfeldman.com
FELDMAN
Professional Land Surveyors
SURVEYOR LAND SURVEYOR ENGINEER LAND SURVEYOR
112 SUMMIT AVENUE PHOENIX, AZ 85016

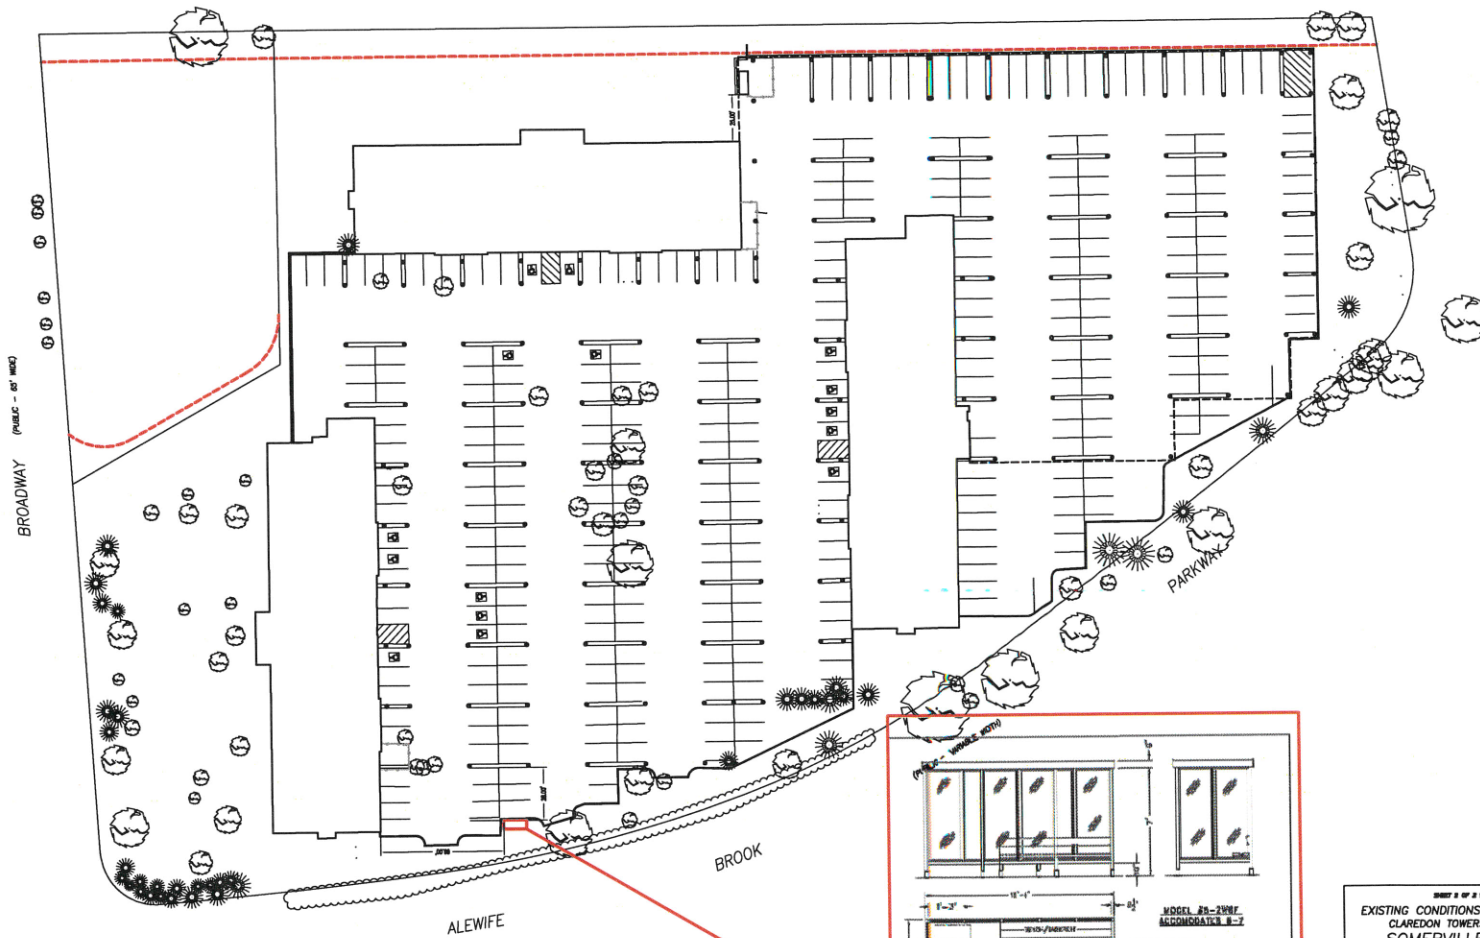

SHOWN 2" = 1' 0" WIDE
EXISTING CONDITIONS PLAN OF LAND
CLAREDON TOWERS - GARAGE
SOMERVILLE, MASS.
SCALE: 1" = 20'
HARRY R. FELDMAN, INC. LAND SURVEYORS
112 SUMMIT AVENUE
BOSTON, MASS. 02118
PHONE: (617) 337-0240
www.harryfeldman.com
APRIL 14, 2008
FELDMAN
SURVEYORS
GRAPHIC SCALE
0 10 20 30 40 50
FOOT