




TAB - DATA CENTER RENOVATIONS
169 HOLLAND STREET
SOMERVILLE, MA 02144

DATE
12/05/2012

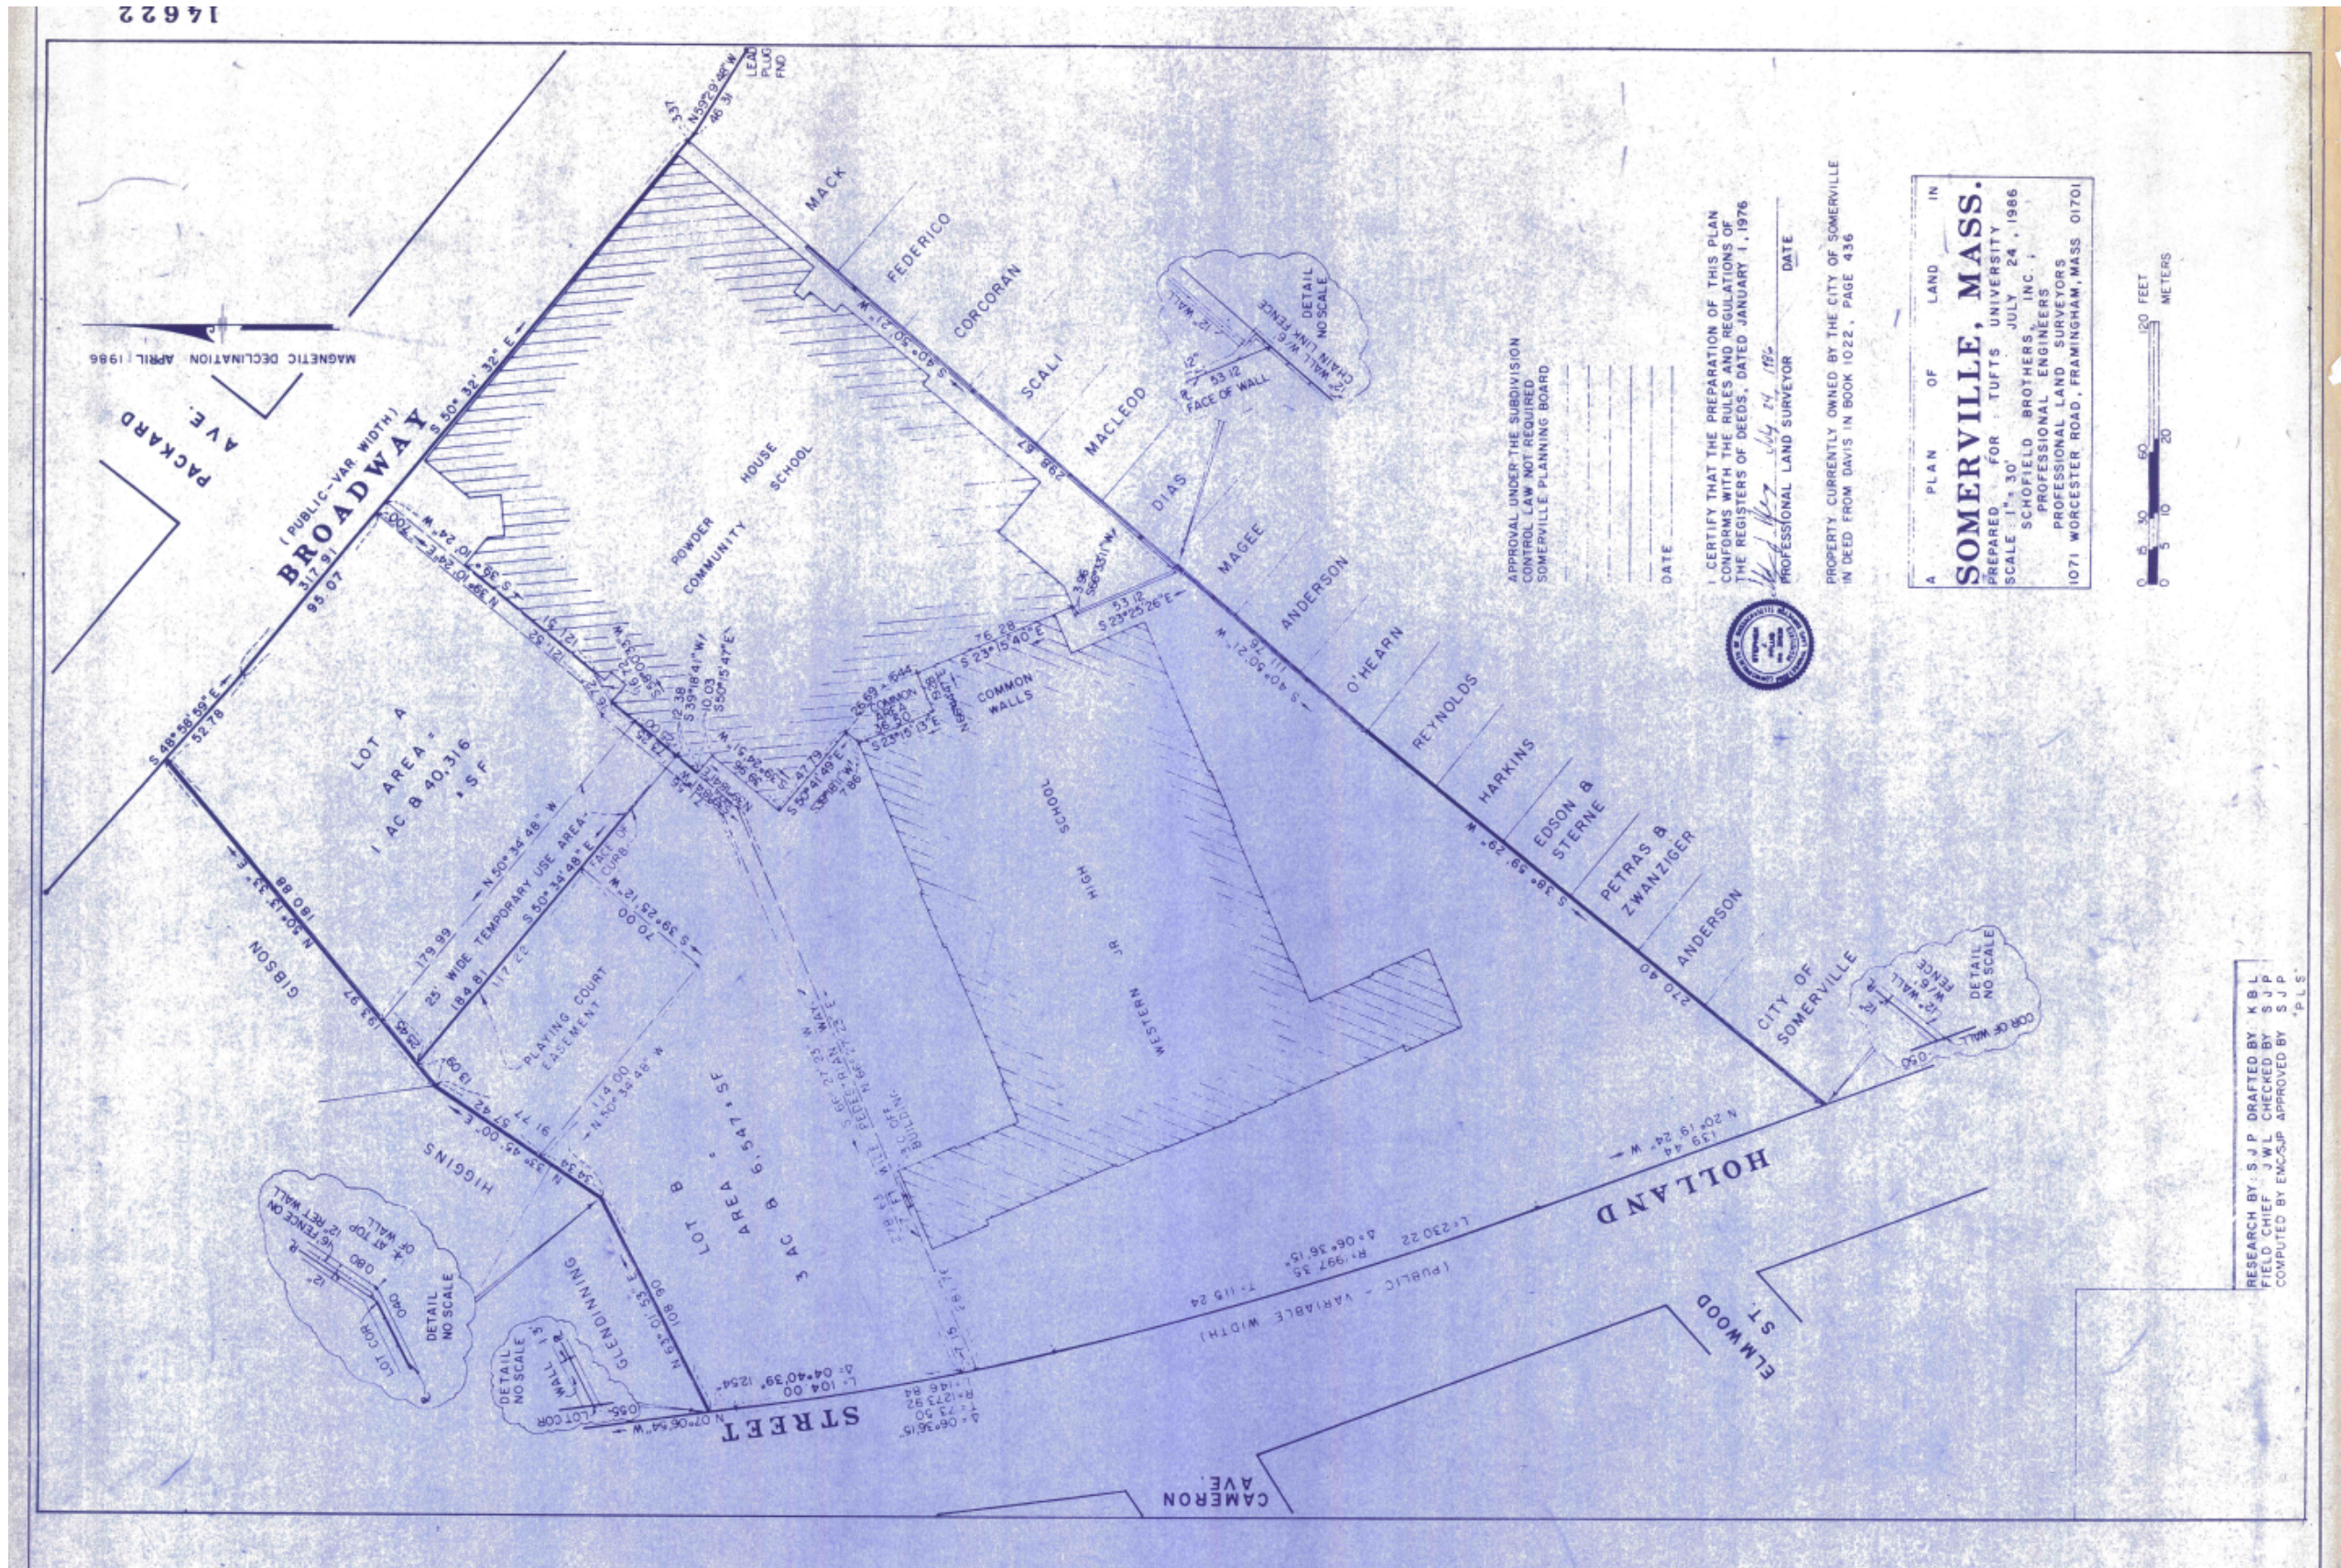

Site Scan

TAB - DATA CENTER RENOVATIONS
169 HOLLAND STREET
SOMERVILLE, MA 02144




2 of 5
Site Scan

Integrated
Design Group

Integrated Design Group, Inc
133 Federal Street,
Boston, MA 02110

V: +1 617.338.1177
F: +1 617.338.7377
www.idgroupae.com

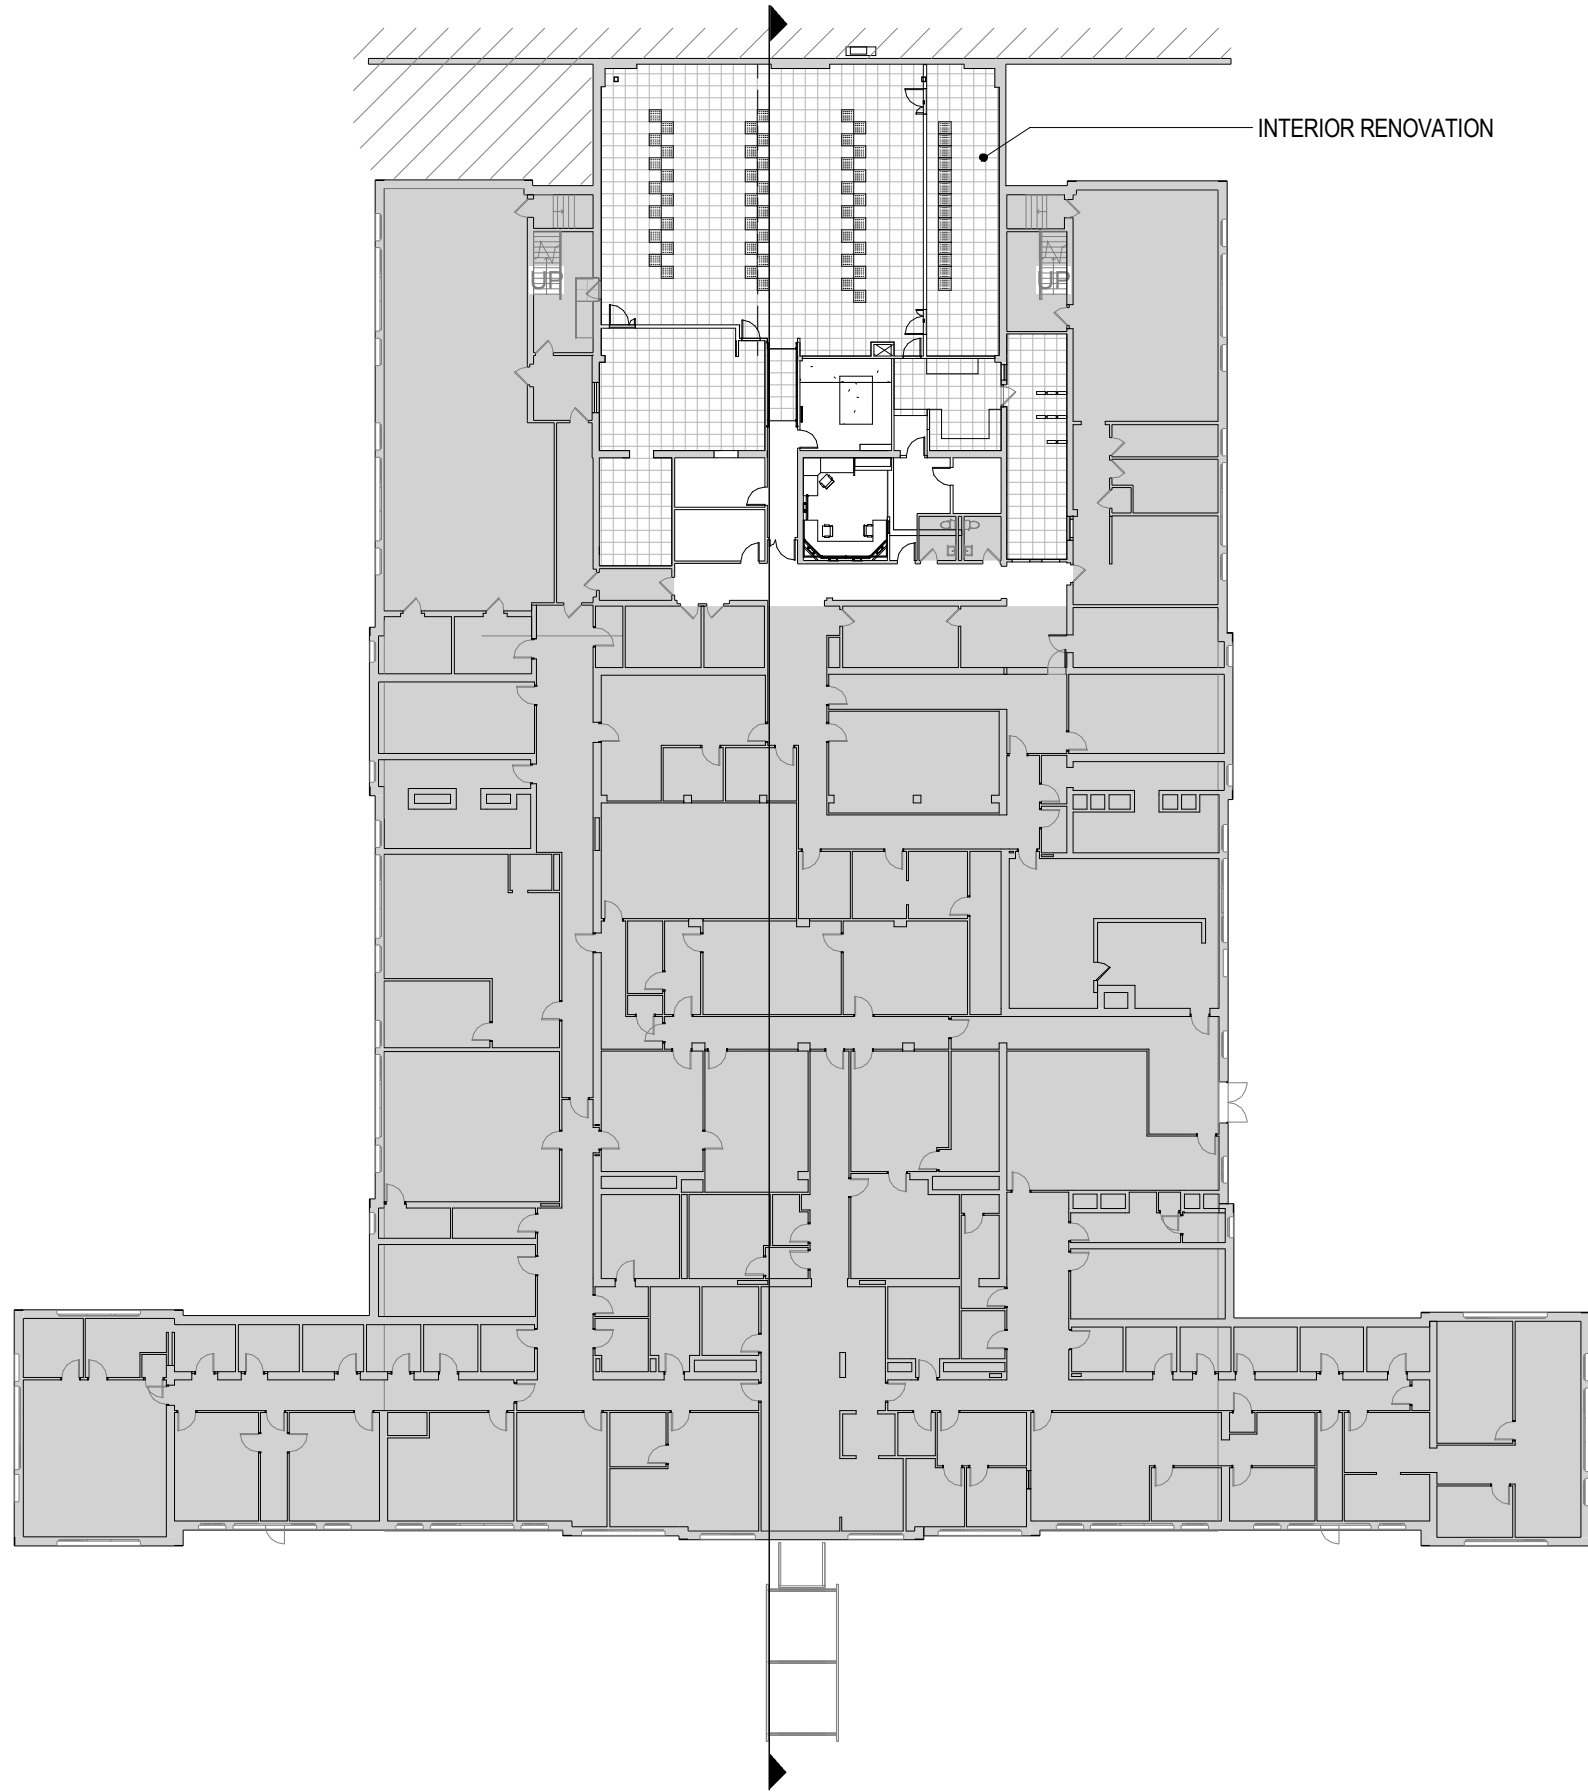

INTERIOR RENOVATION

Floor Plan

TAB - DATA CENTER RENOVATIONS
169 HOLLAND STREET
SOMERVILLE, MA 02144

DATE
12/05/2012



3 of 5
Floor Plan

Integrated
Design Group

Integrated Design Group, Inc
133 Federal Street,
Boston, MA 02110

V: +1 617.338.1177
F: +1 617.338.7377
www.idgroupae.com



Building Elevation

TAB - DATA CENTER RENOVATIONS
169 HOLLAND STREET
SOMERVILLE, MA 02144




Integrated
Design Group


4 of 5
Building Elevation

Integrated Design Group, Inc
133 Federal Street,
Boston, MA 02110

V: + 1 617.338.1177
F: + 1 617.338.7377
www.idgroupae.com

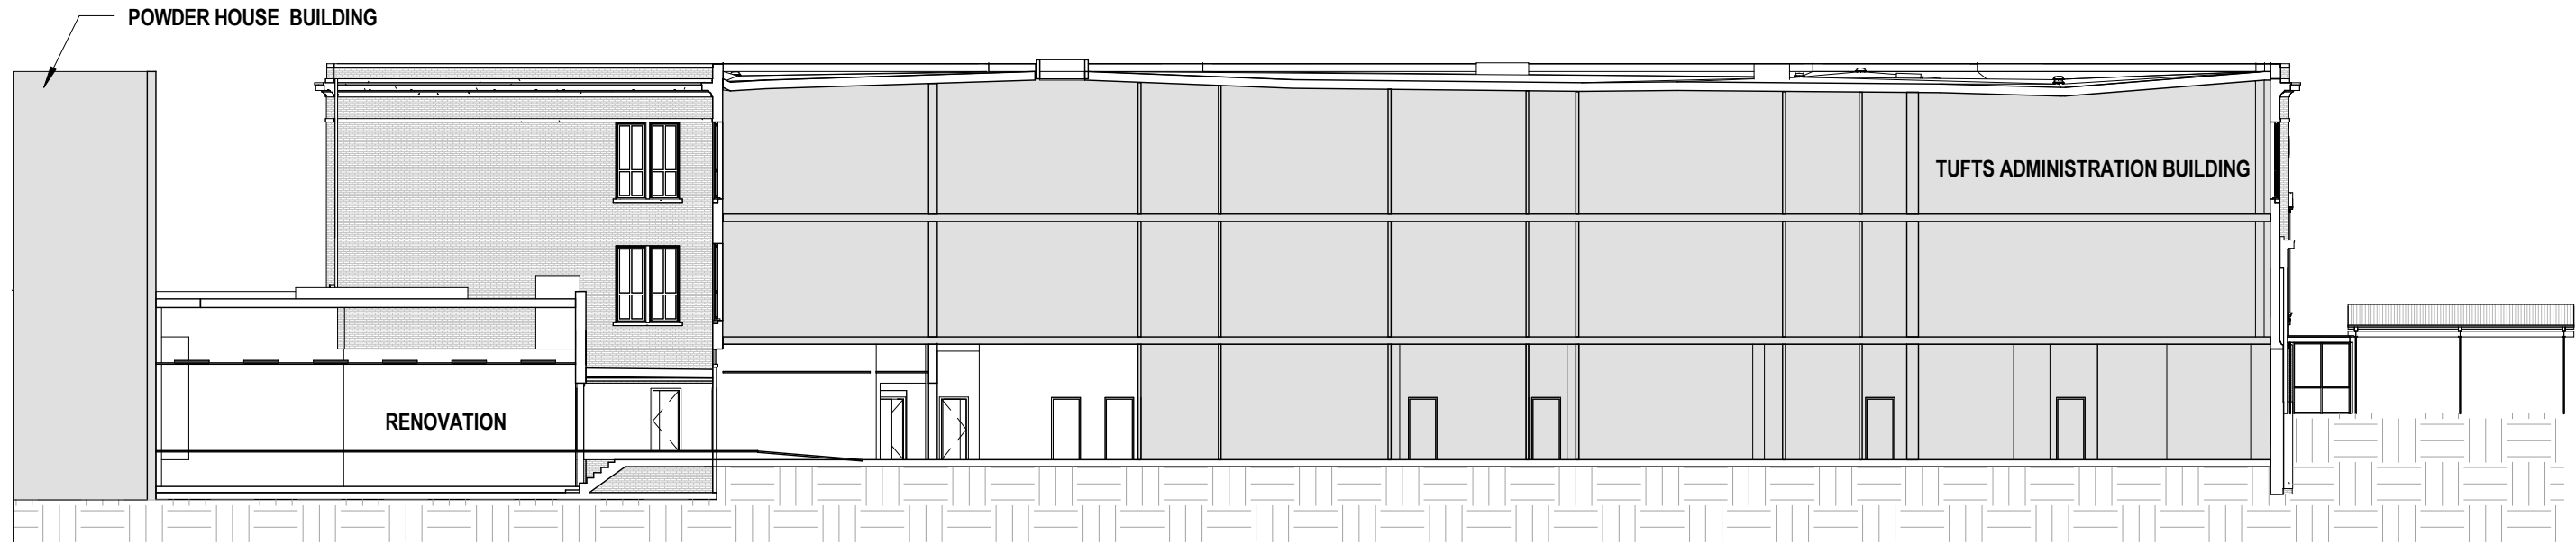

1 Section - Existing
1" = 20'-0"

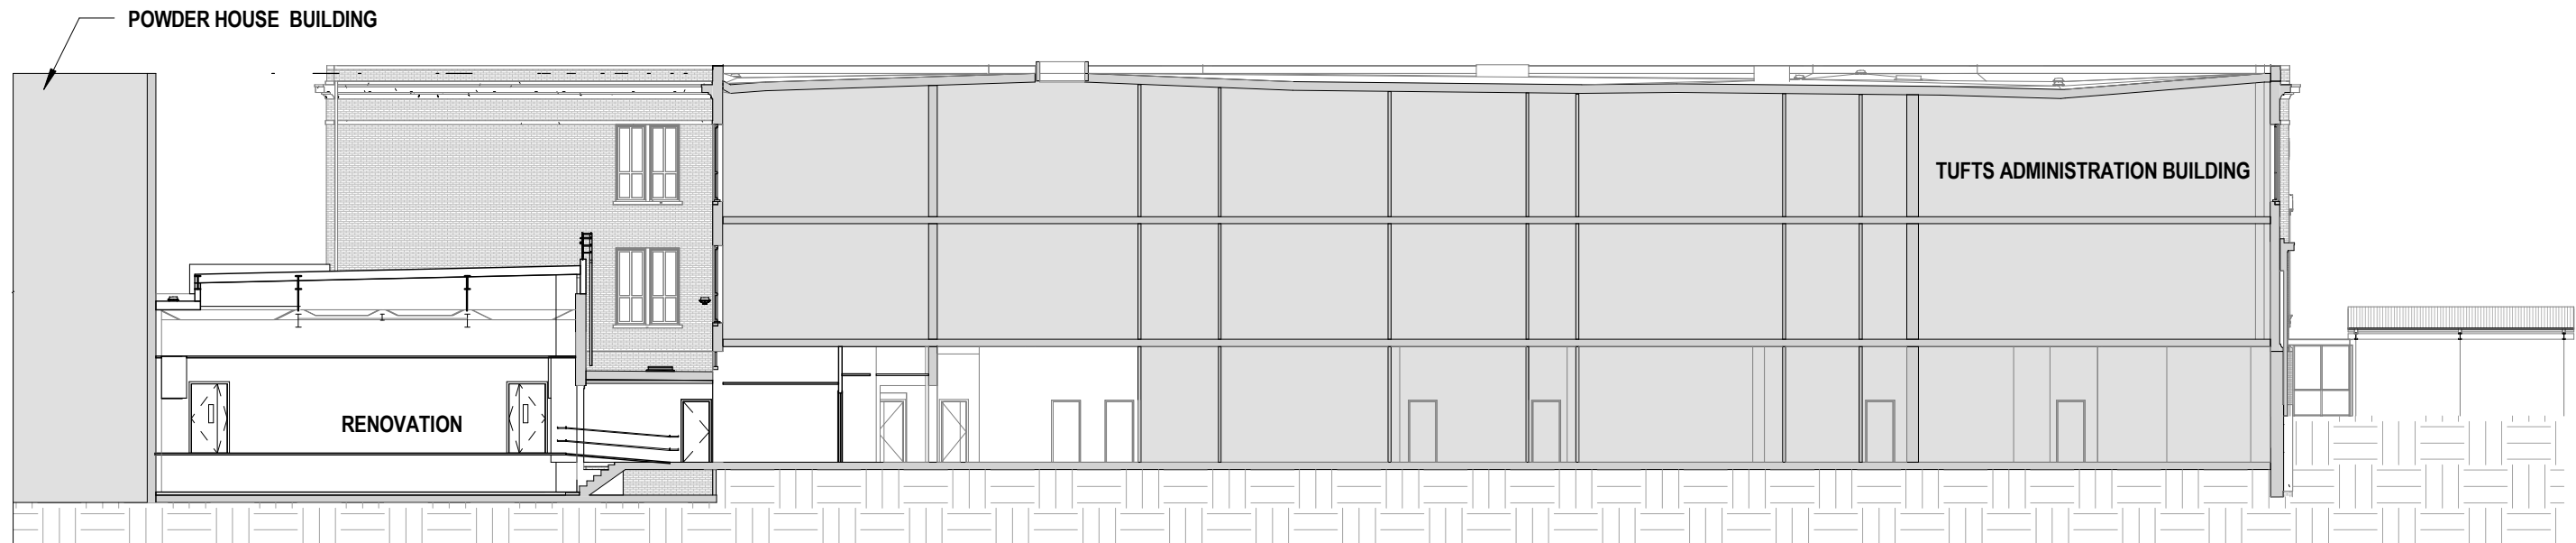

2 Section - Renovation
1" = 20'-0"



Sections

TAB - DATA CENTER RENOVATIONS
169 HOLLAND STREET
SOMERVILLE, MA 02144



DATE
12/05/2012

**Integrated
Design Group**

5 of 5
Sections

Integrated Design Group, Inc
133 Federal Street,
Boston, MA 02110
V: + 1 617.338.1177
F: + 1 617.338.7377
www.idgroupae.com