



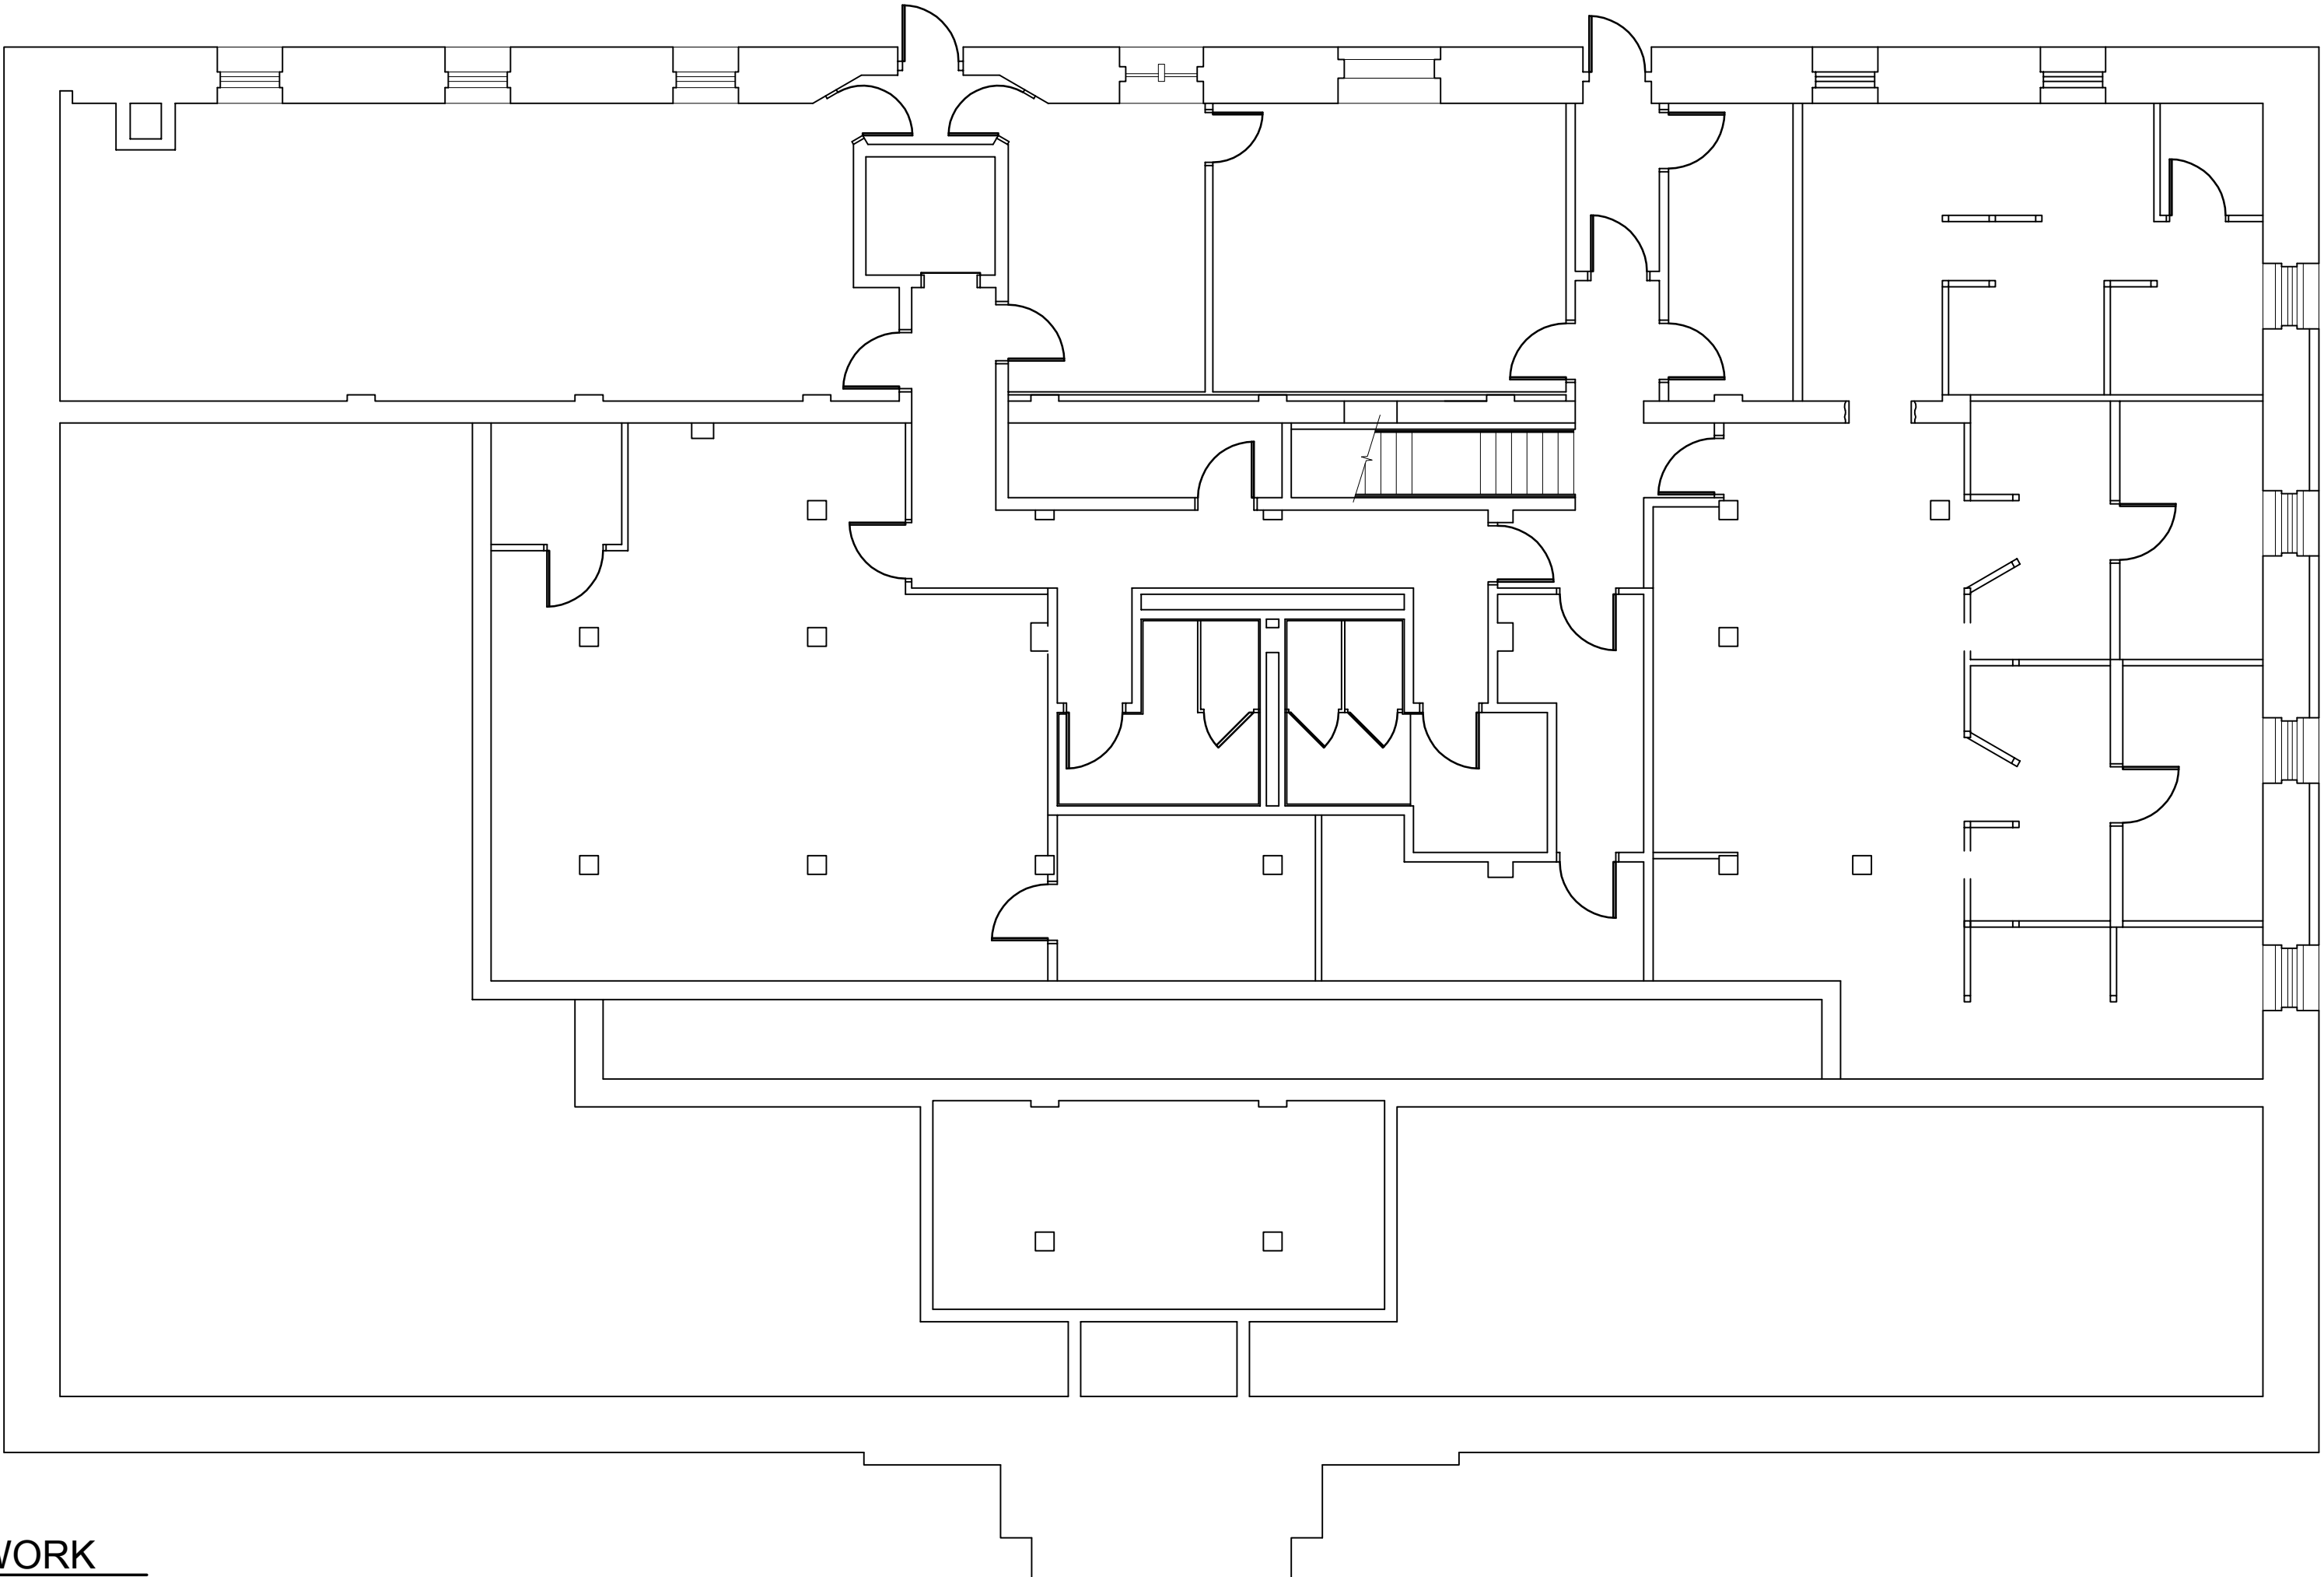


1 BASEMENT SIGNAGE PLAN - NO WORK
SCALE: 1/8" = 1'-0"

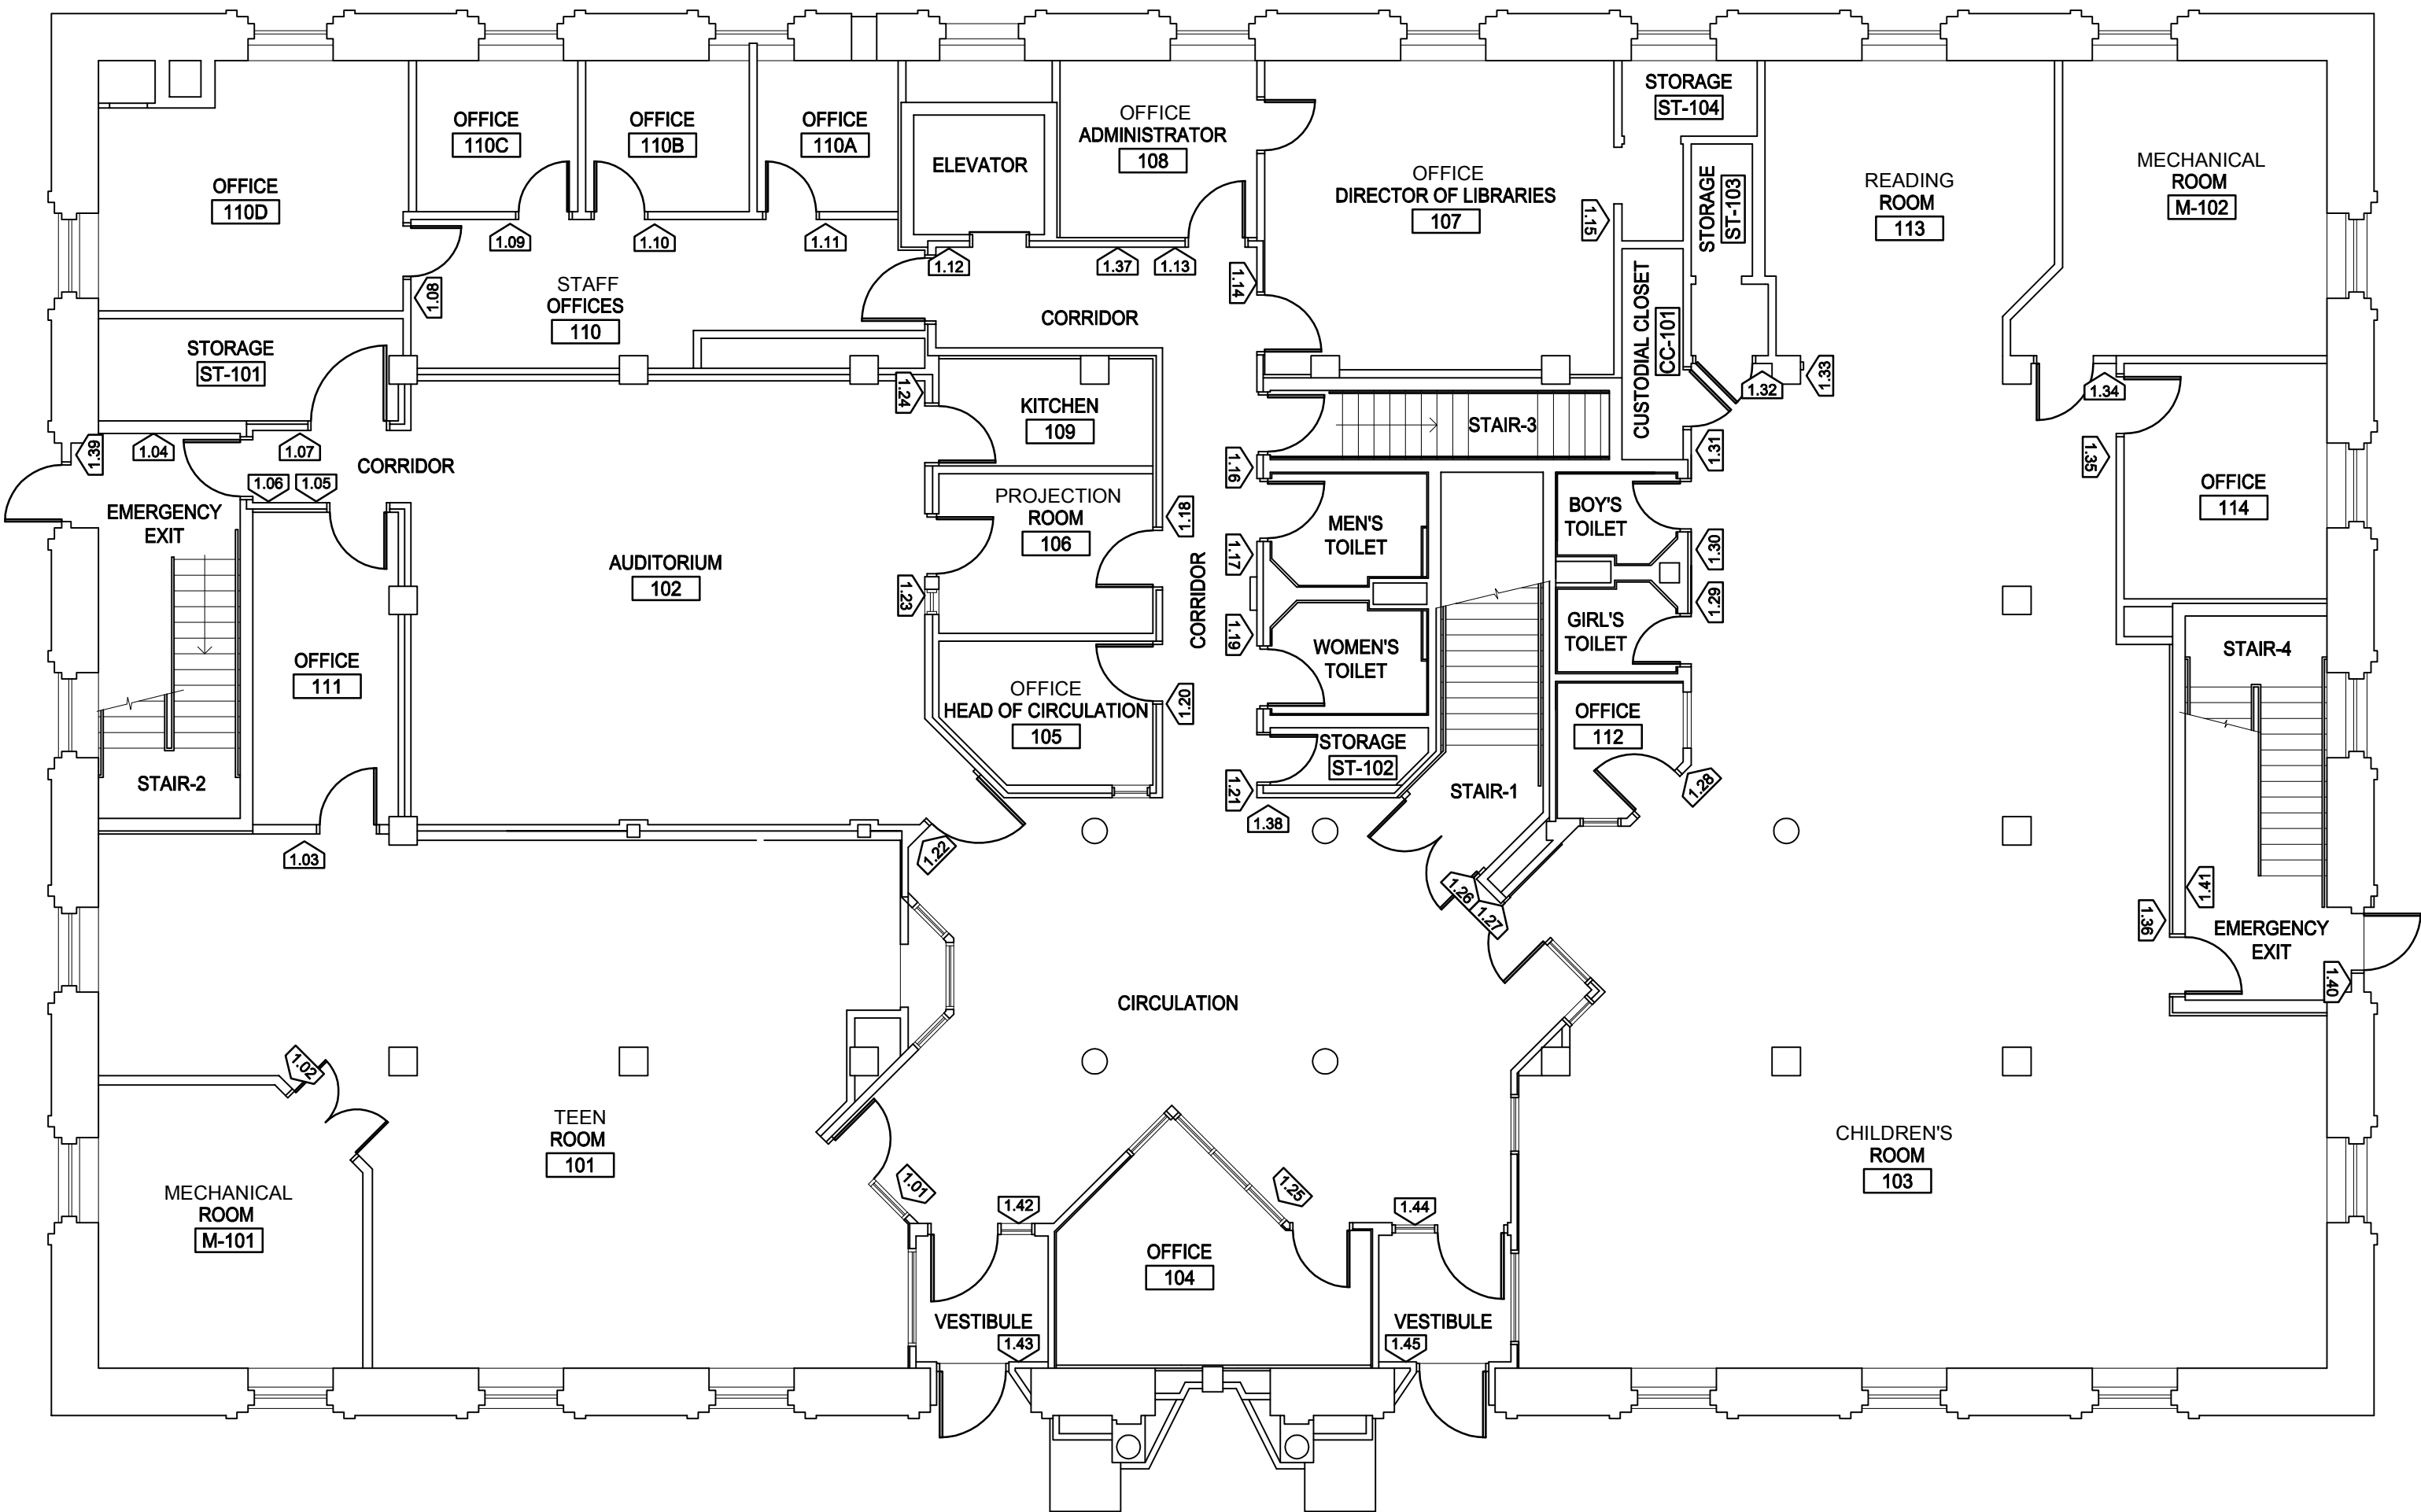

2 FIRST FLOOR SIGNAGE PLAN
SCALE: 1/8" = 1'-0"

SOMERVILLE CENTRAL PUBLIC LIBRARY LEGEND	
	DOOR SIGN TAG. REFER TO SPECIFICATIONS FOR SIGN SCHEDULE, TYPICAL.
	ROOM IDENTIFICATION LABEL AND ROOM NUMBER, TYPICAL.

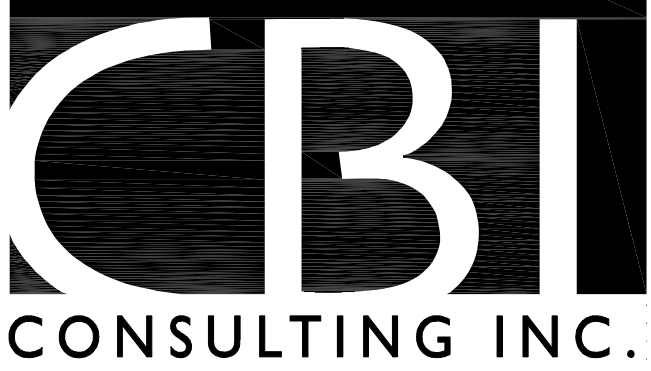

250 DORCHESTER AVENUE
BOSTON, MA 02127

P: (617) 268-8977
F: (617) 464-2971

cbi@cbiconsultinginc.com
www.cbiconsultinginc.com

CITY OF
SOMERVILLE
ADA UPGRADES



CAPITAL PROJECTS AND
PLANNING DEPARTMENT
ONE FRANNEY ROAD
SOMERVILLE, MA 02145

Drawing Title:

SOMERVILLE CENTRAL
PUBLIC LIBRARY
BASEMENT & FIRST
FLOOR SIGNAGE PLAN


Revisions:

Submission:


BID DOCUMENTS

Date: 1/27/2016
Project Number: 15036-A
Project Manager: GKC
Drawn By: MPS
Scale: 1/8" = 1'-0"

A1-01

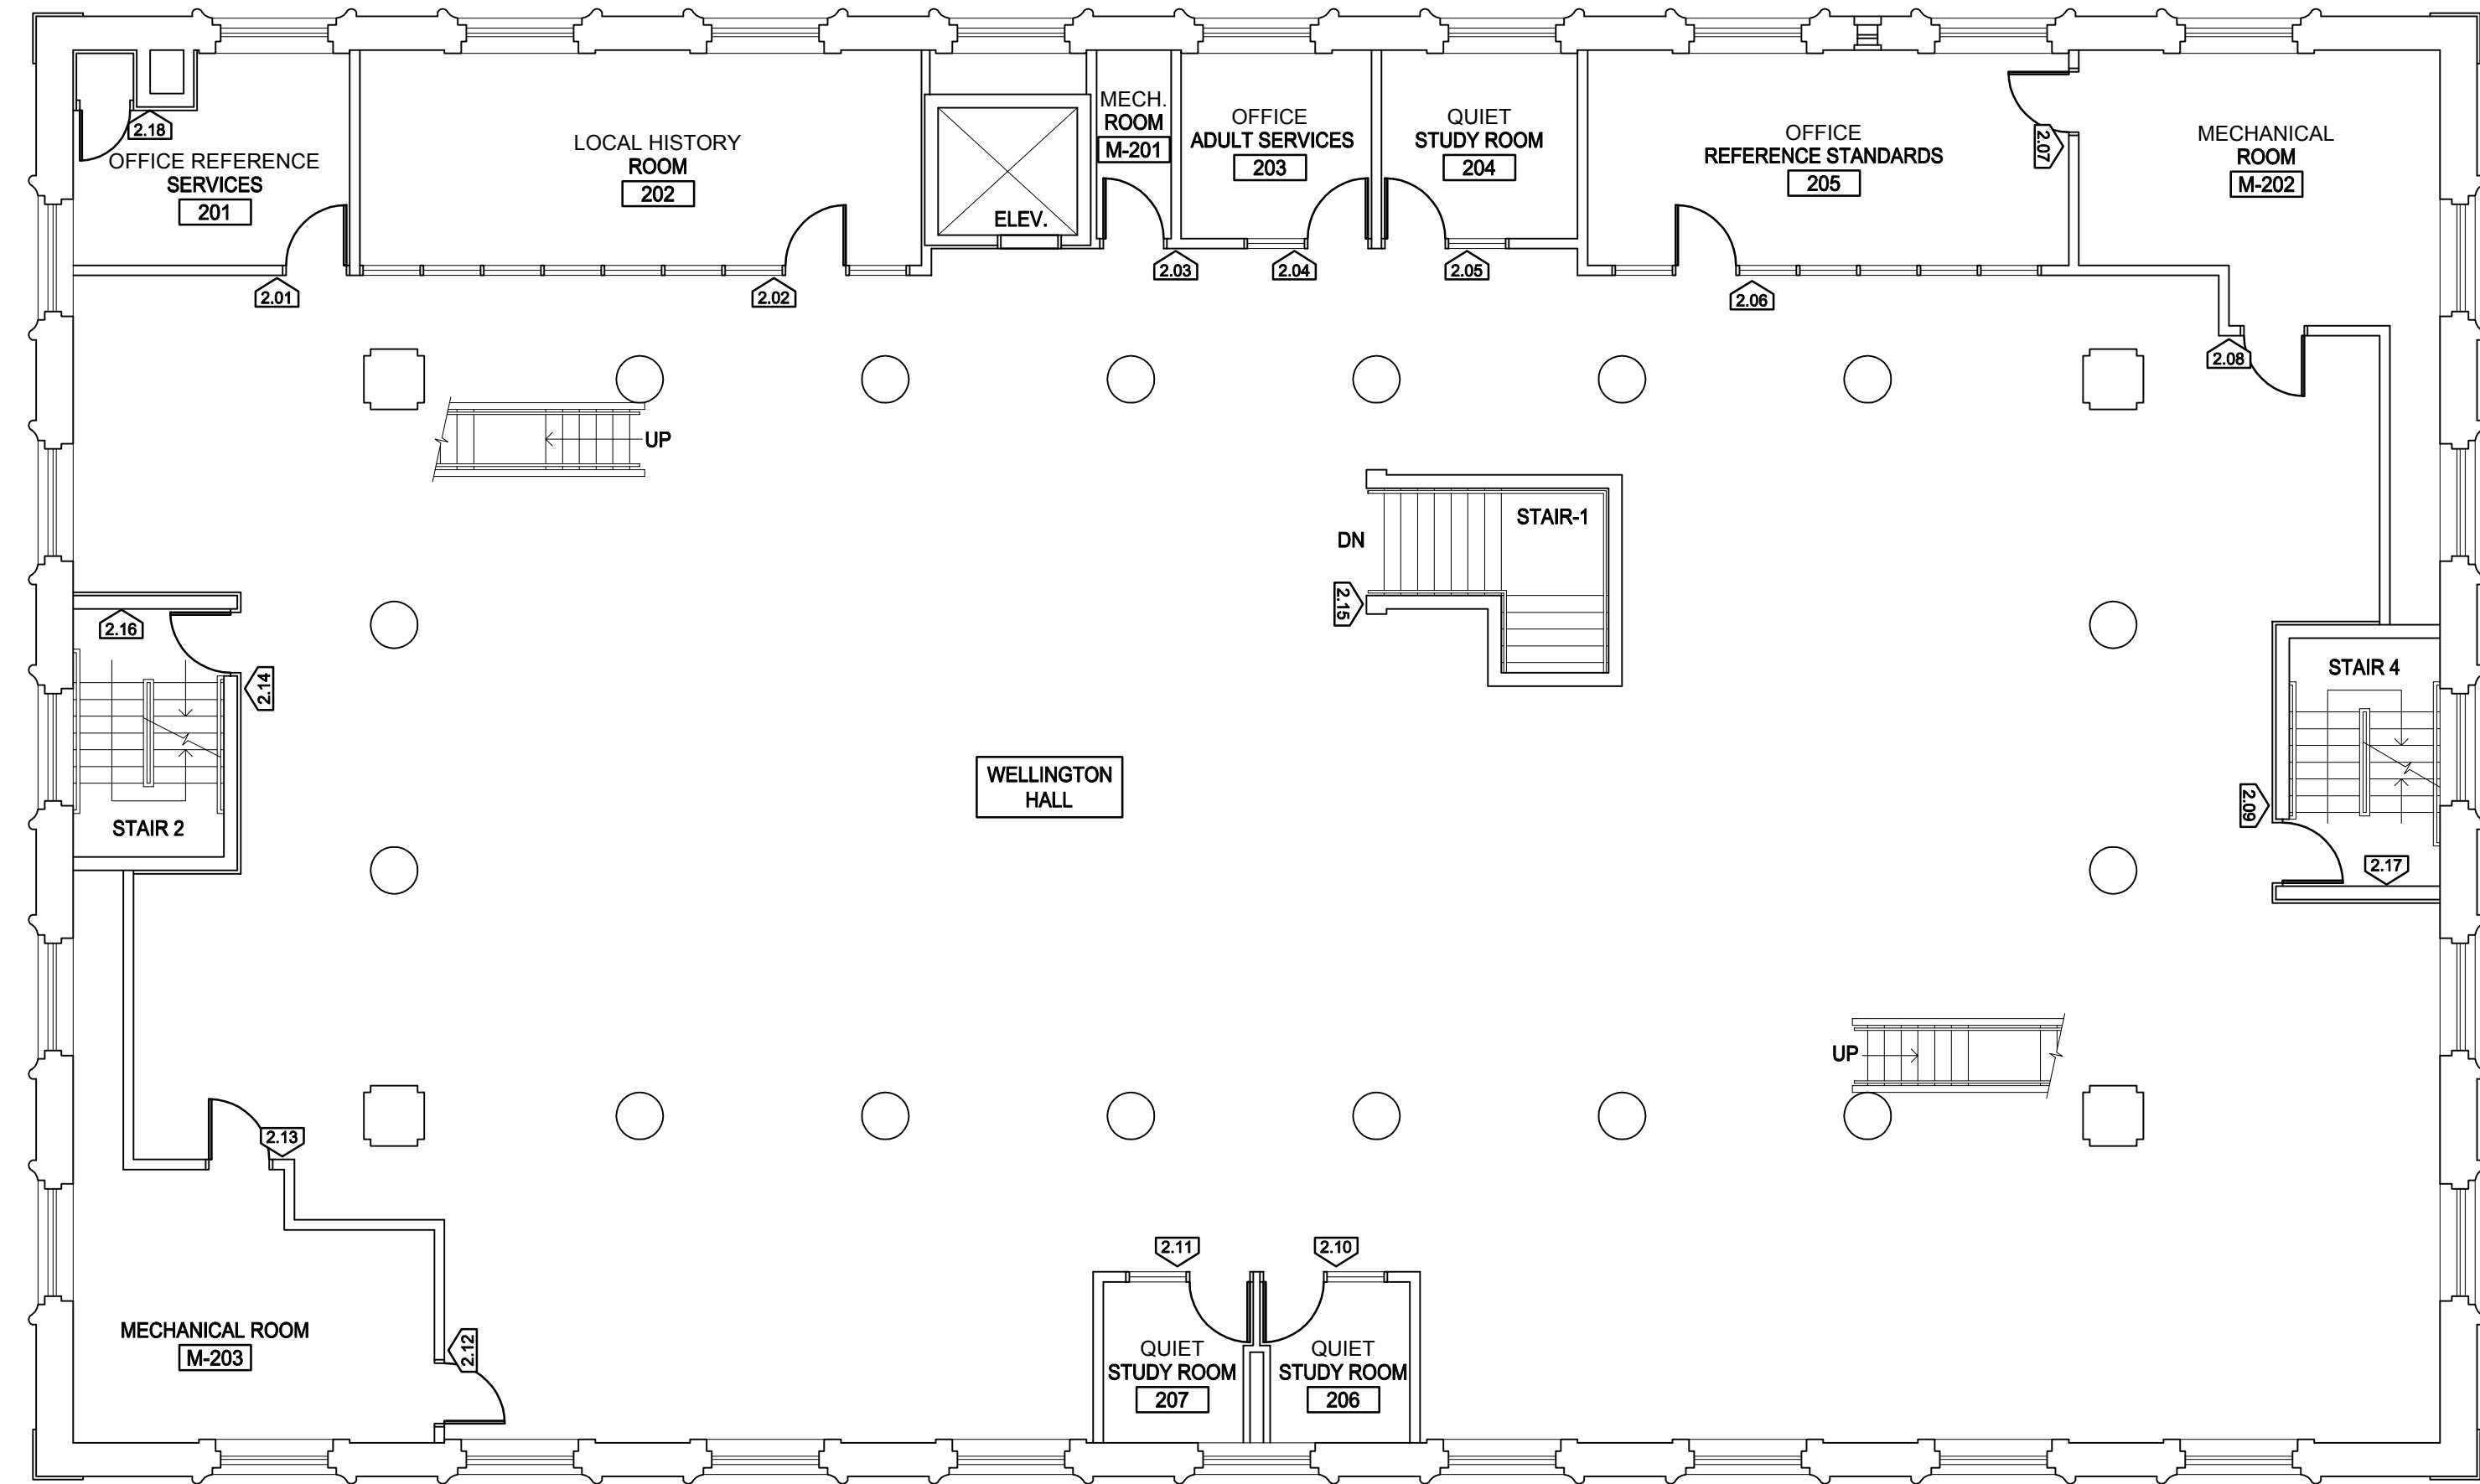

3 SECOND FLOOR SIGNAGE PLAN
SCALE: 1/8" = 1'-0"


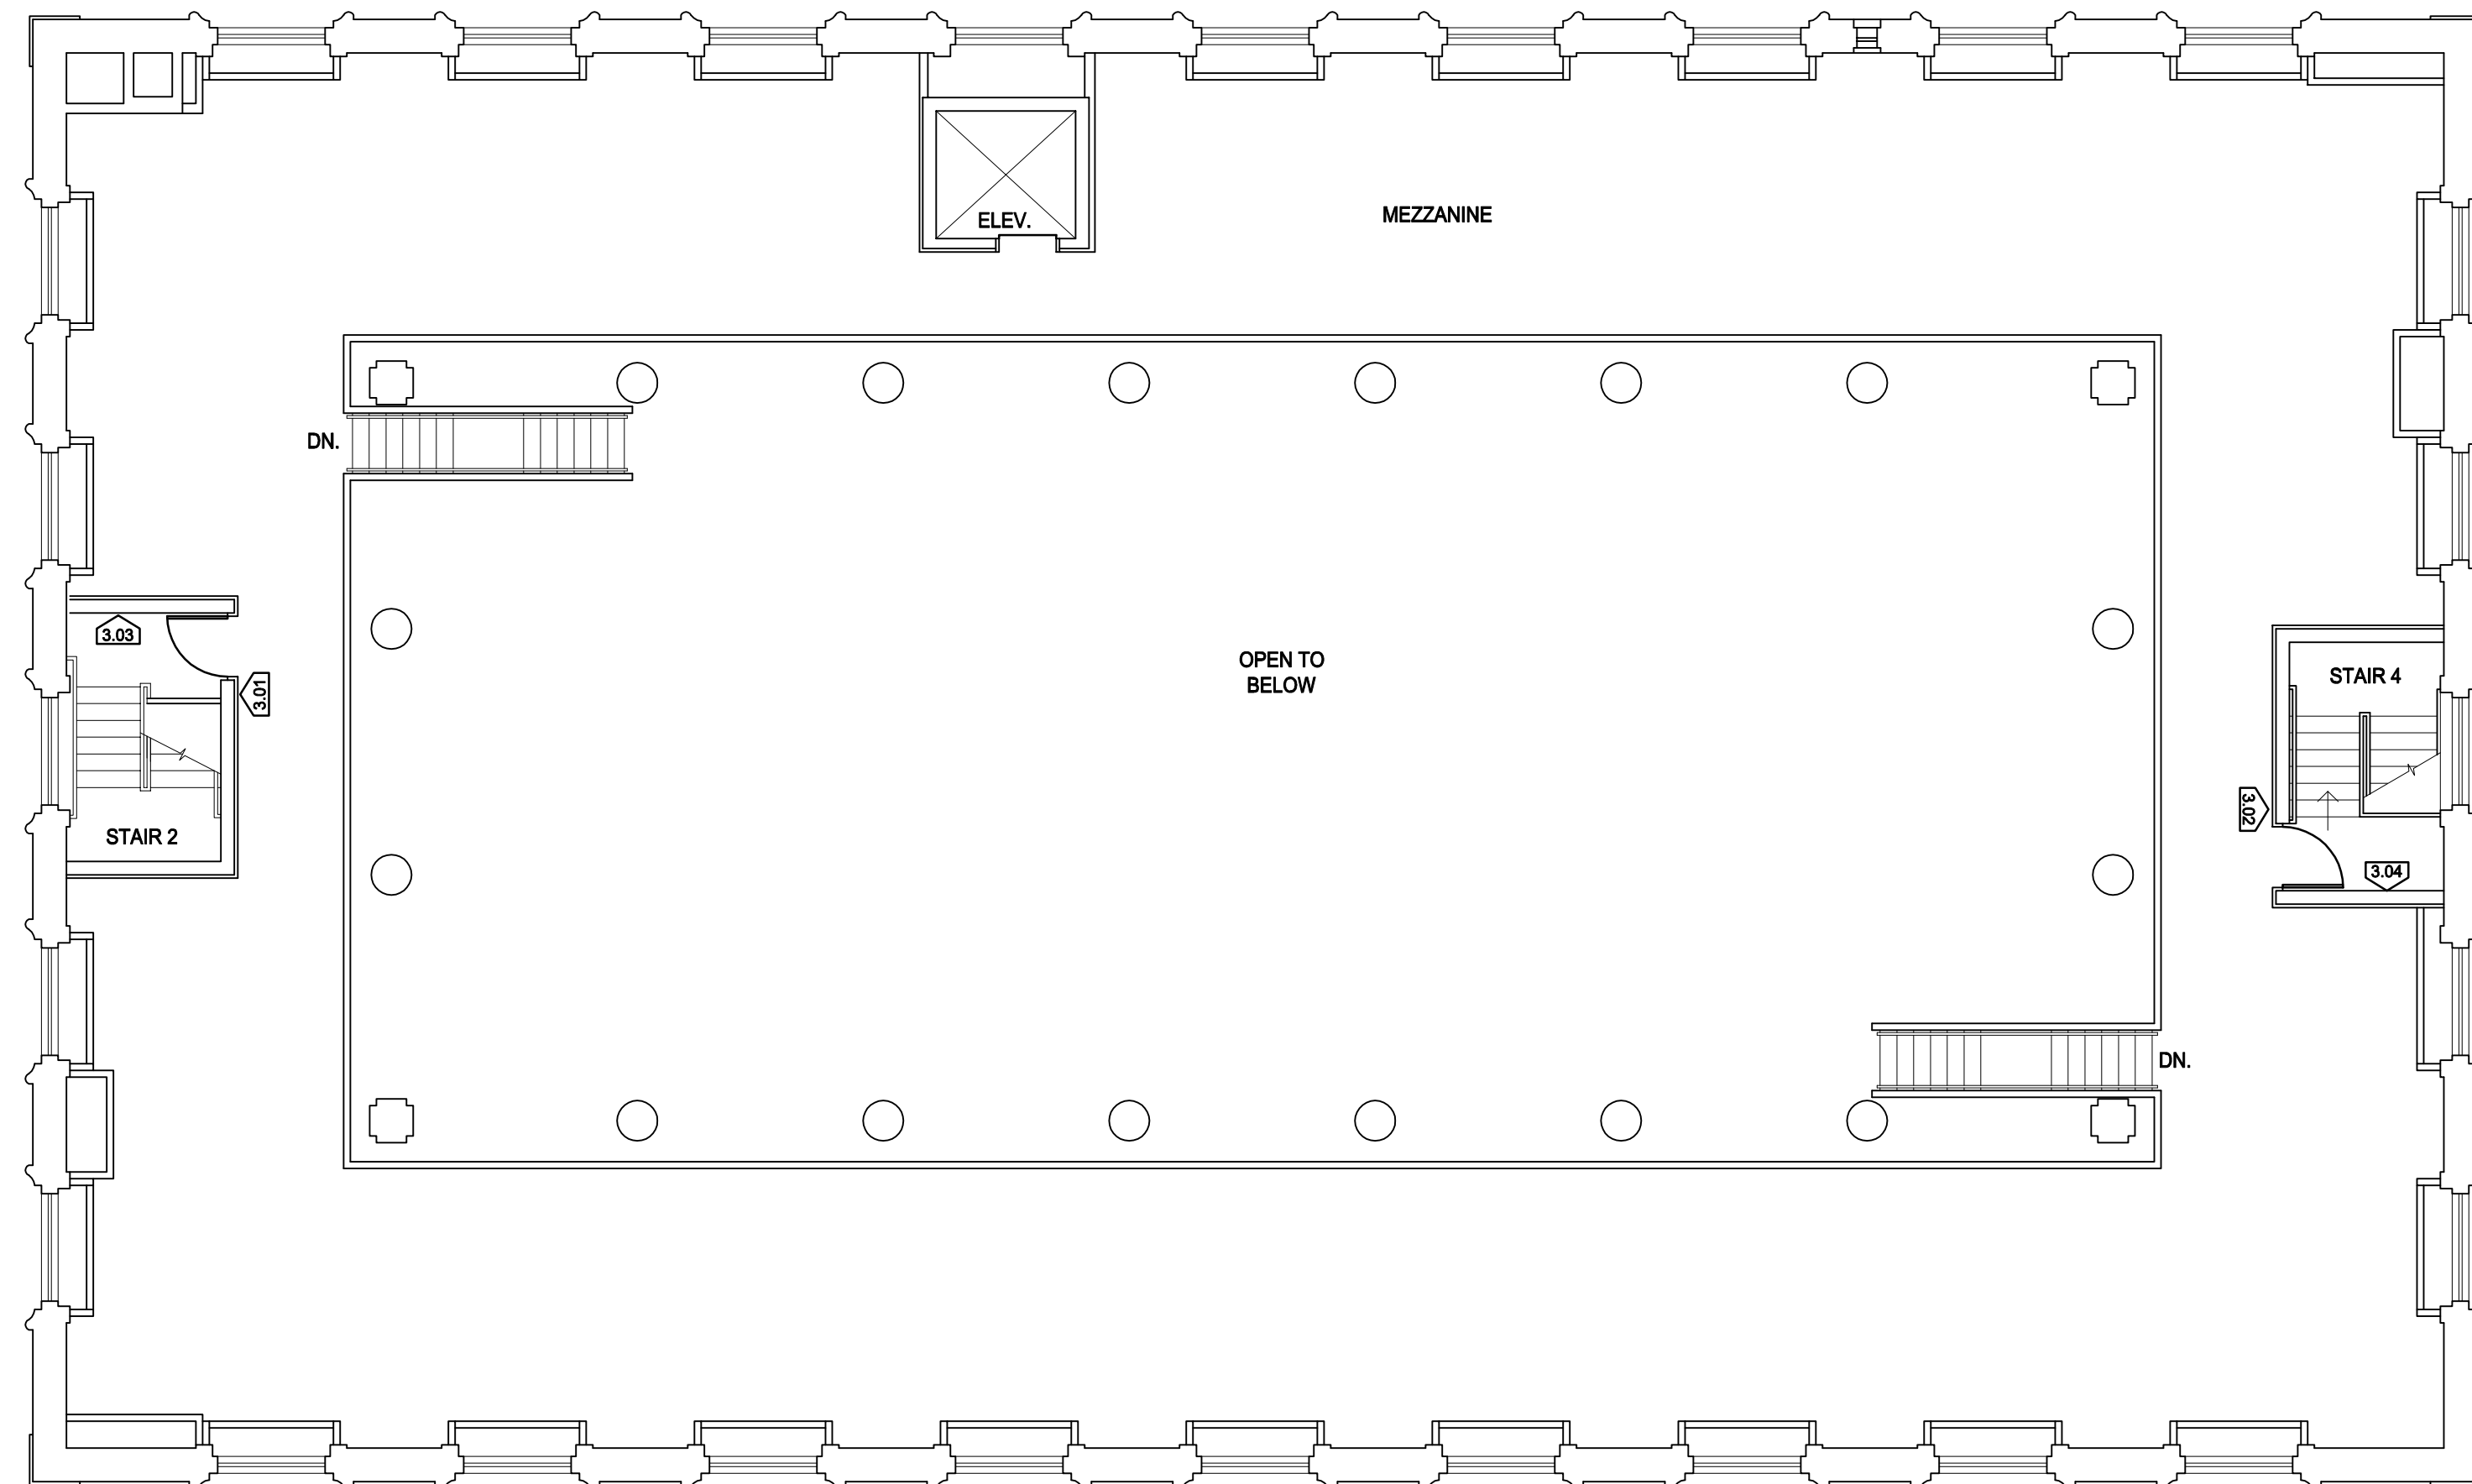


P:\2015\15036-A\SHEETS\15036-A_A2-01.dwg Jan 28, 2016 9:43 am MSQUIBES

1

FIRST FLOOR SIGNAGE PLAN

SCALE: 1/4" = 1'-0"

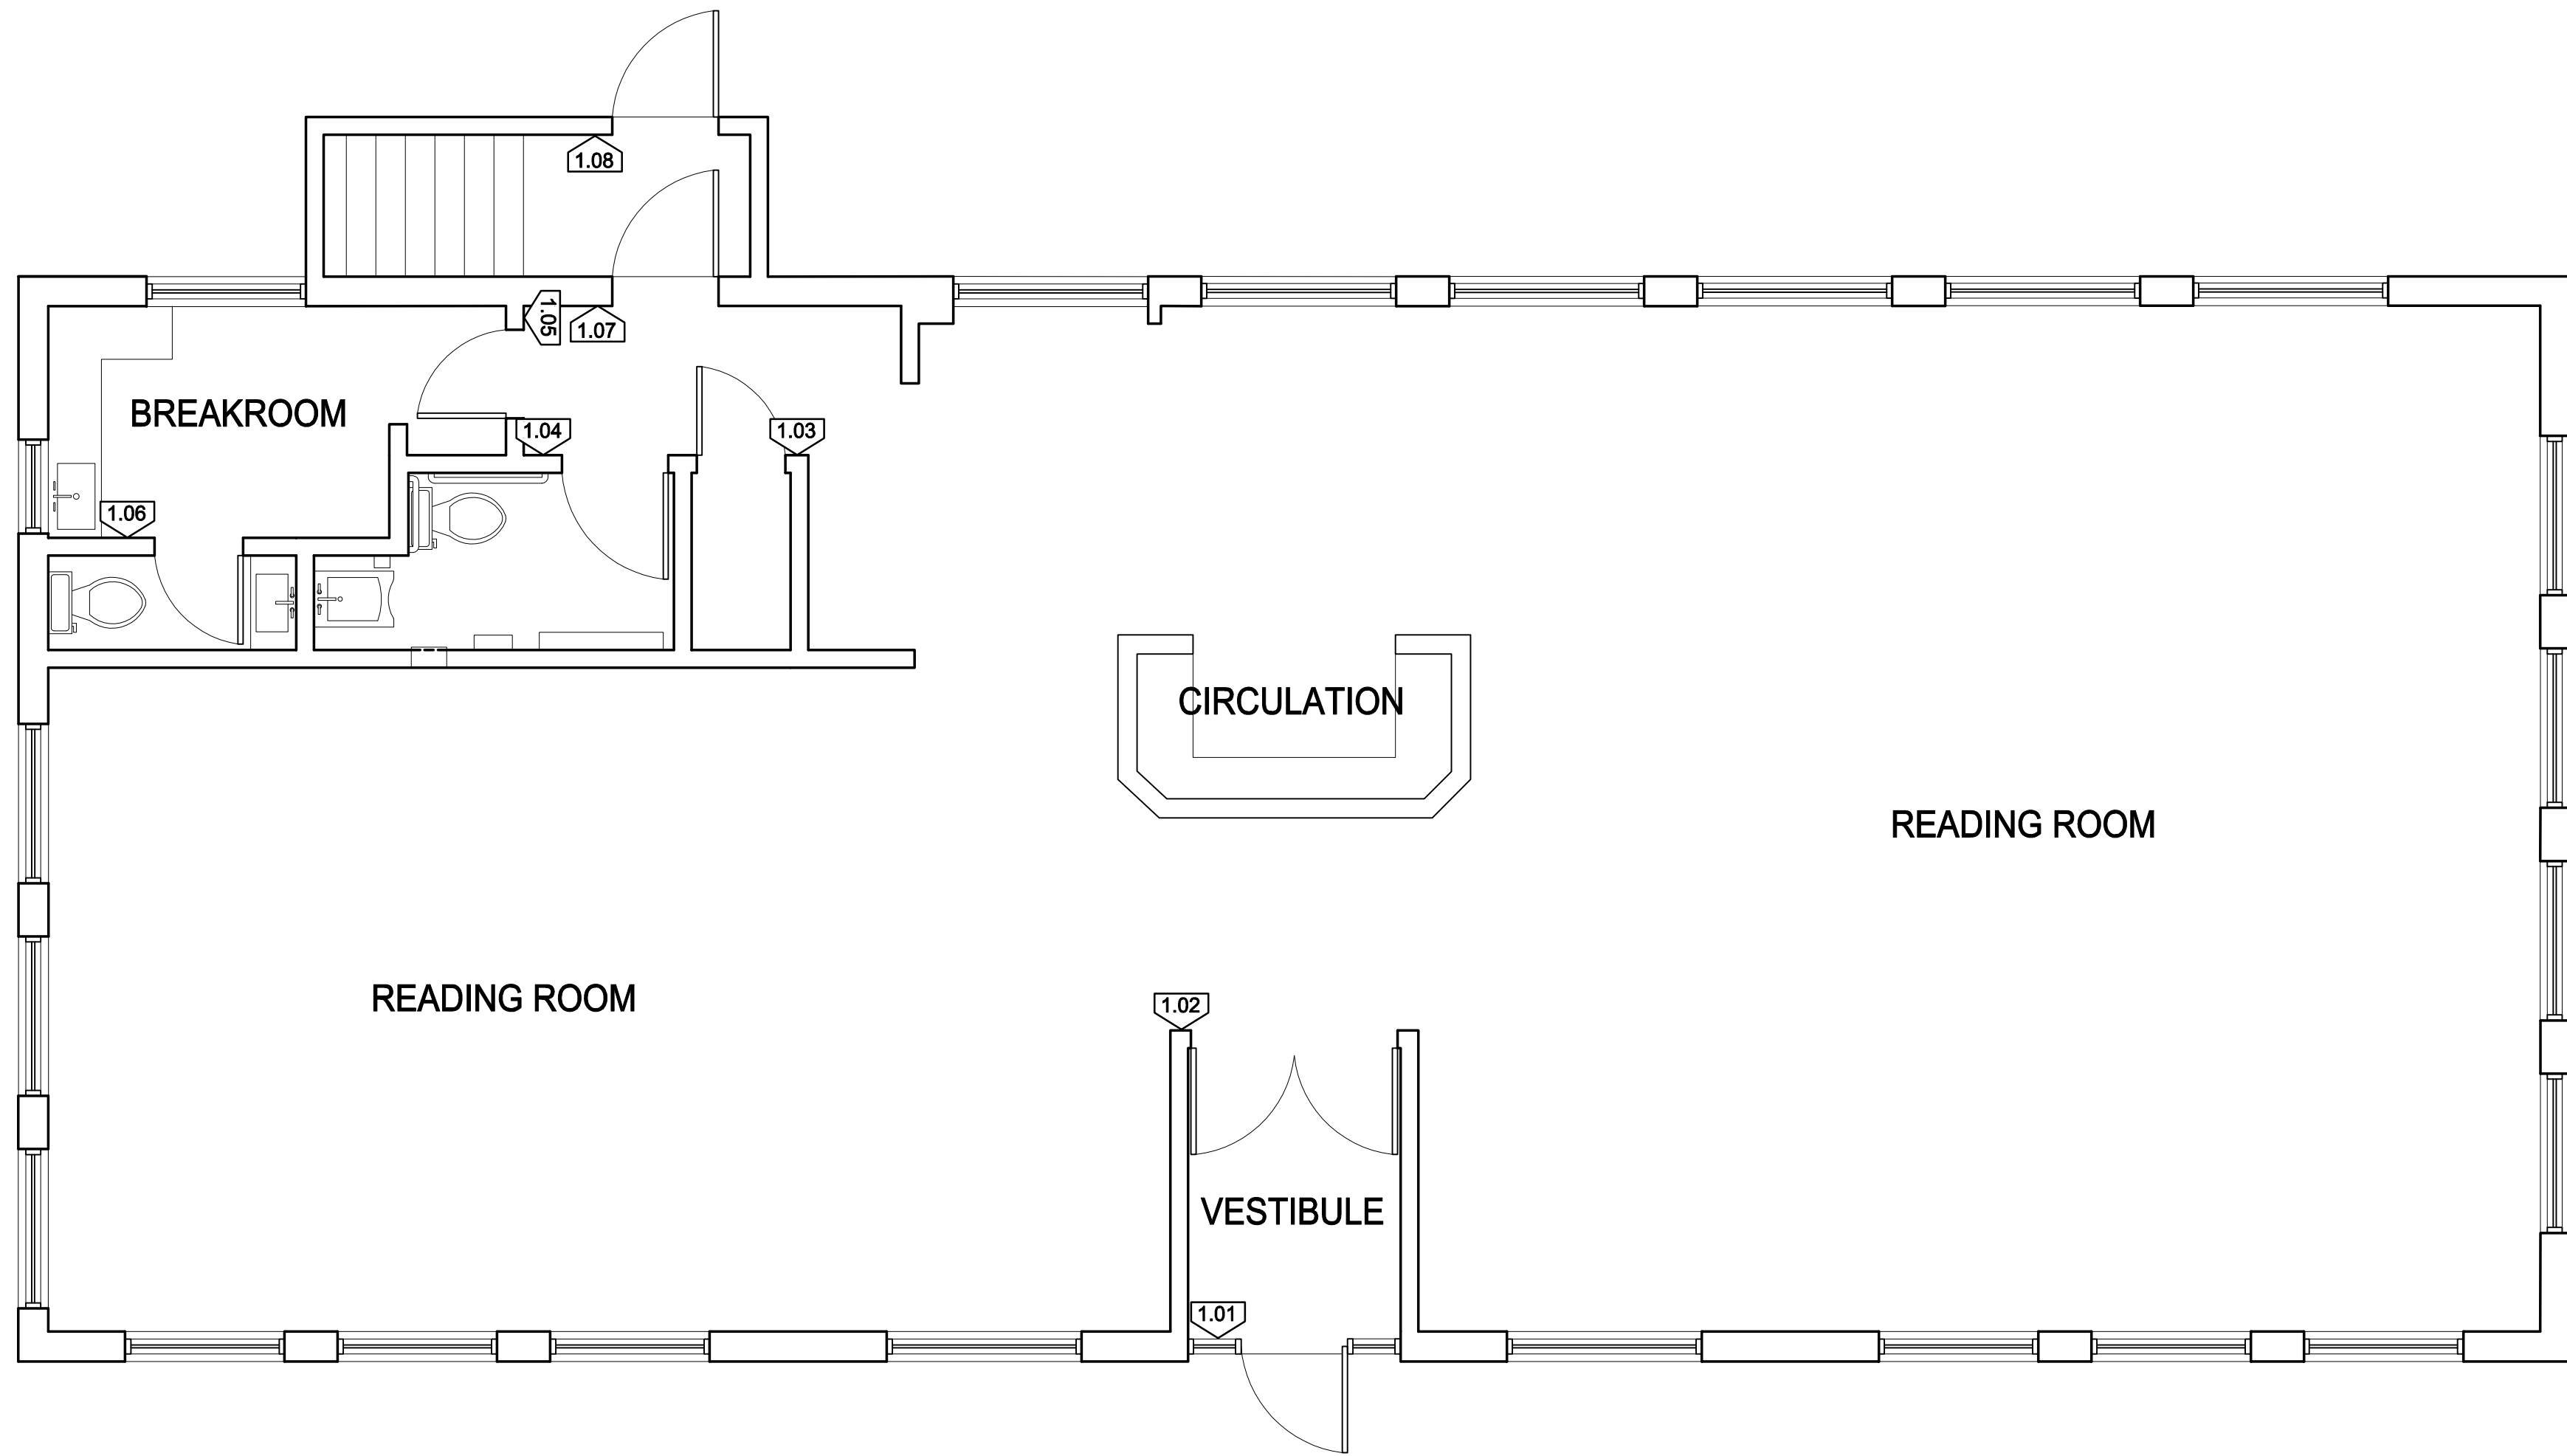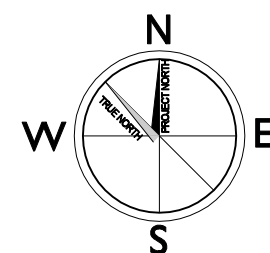

250 DORCHESTER AVENUE
BOSTON, MA 02127
P: (617) 268-8977
F: (617) 464-2971
cbi@cbiconsultinginc.com
www.cbiconsultinginc.com

CITY OF
SOMERVILLE
ADA UPGRADES



CAPITAL PROJECTS AND
PLANNING DEPARTMENT
ONE FRANNEY ROAD
SOMERVILLE, MA 02145

Drawing Title:
SOMERVILLE EAST
BRANCH PUBLIC LIBRARY
FIRST FLOOR
SIGNAGE PLAN

Revisions:


Submission:

BID DOCUMENTS

Date: 1/27/2016
Project Number: 15036-A
Project Manager: GKC
Drawn By: MPS
Scale: AS NOTED

A2-01


P:\2015\15036-A\SHEETS\15036-A_A3-01.dwg Feb 01, 2016 - 10:23 am GCHRISTENSEN

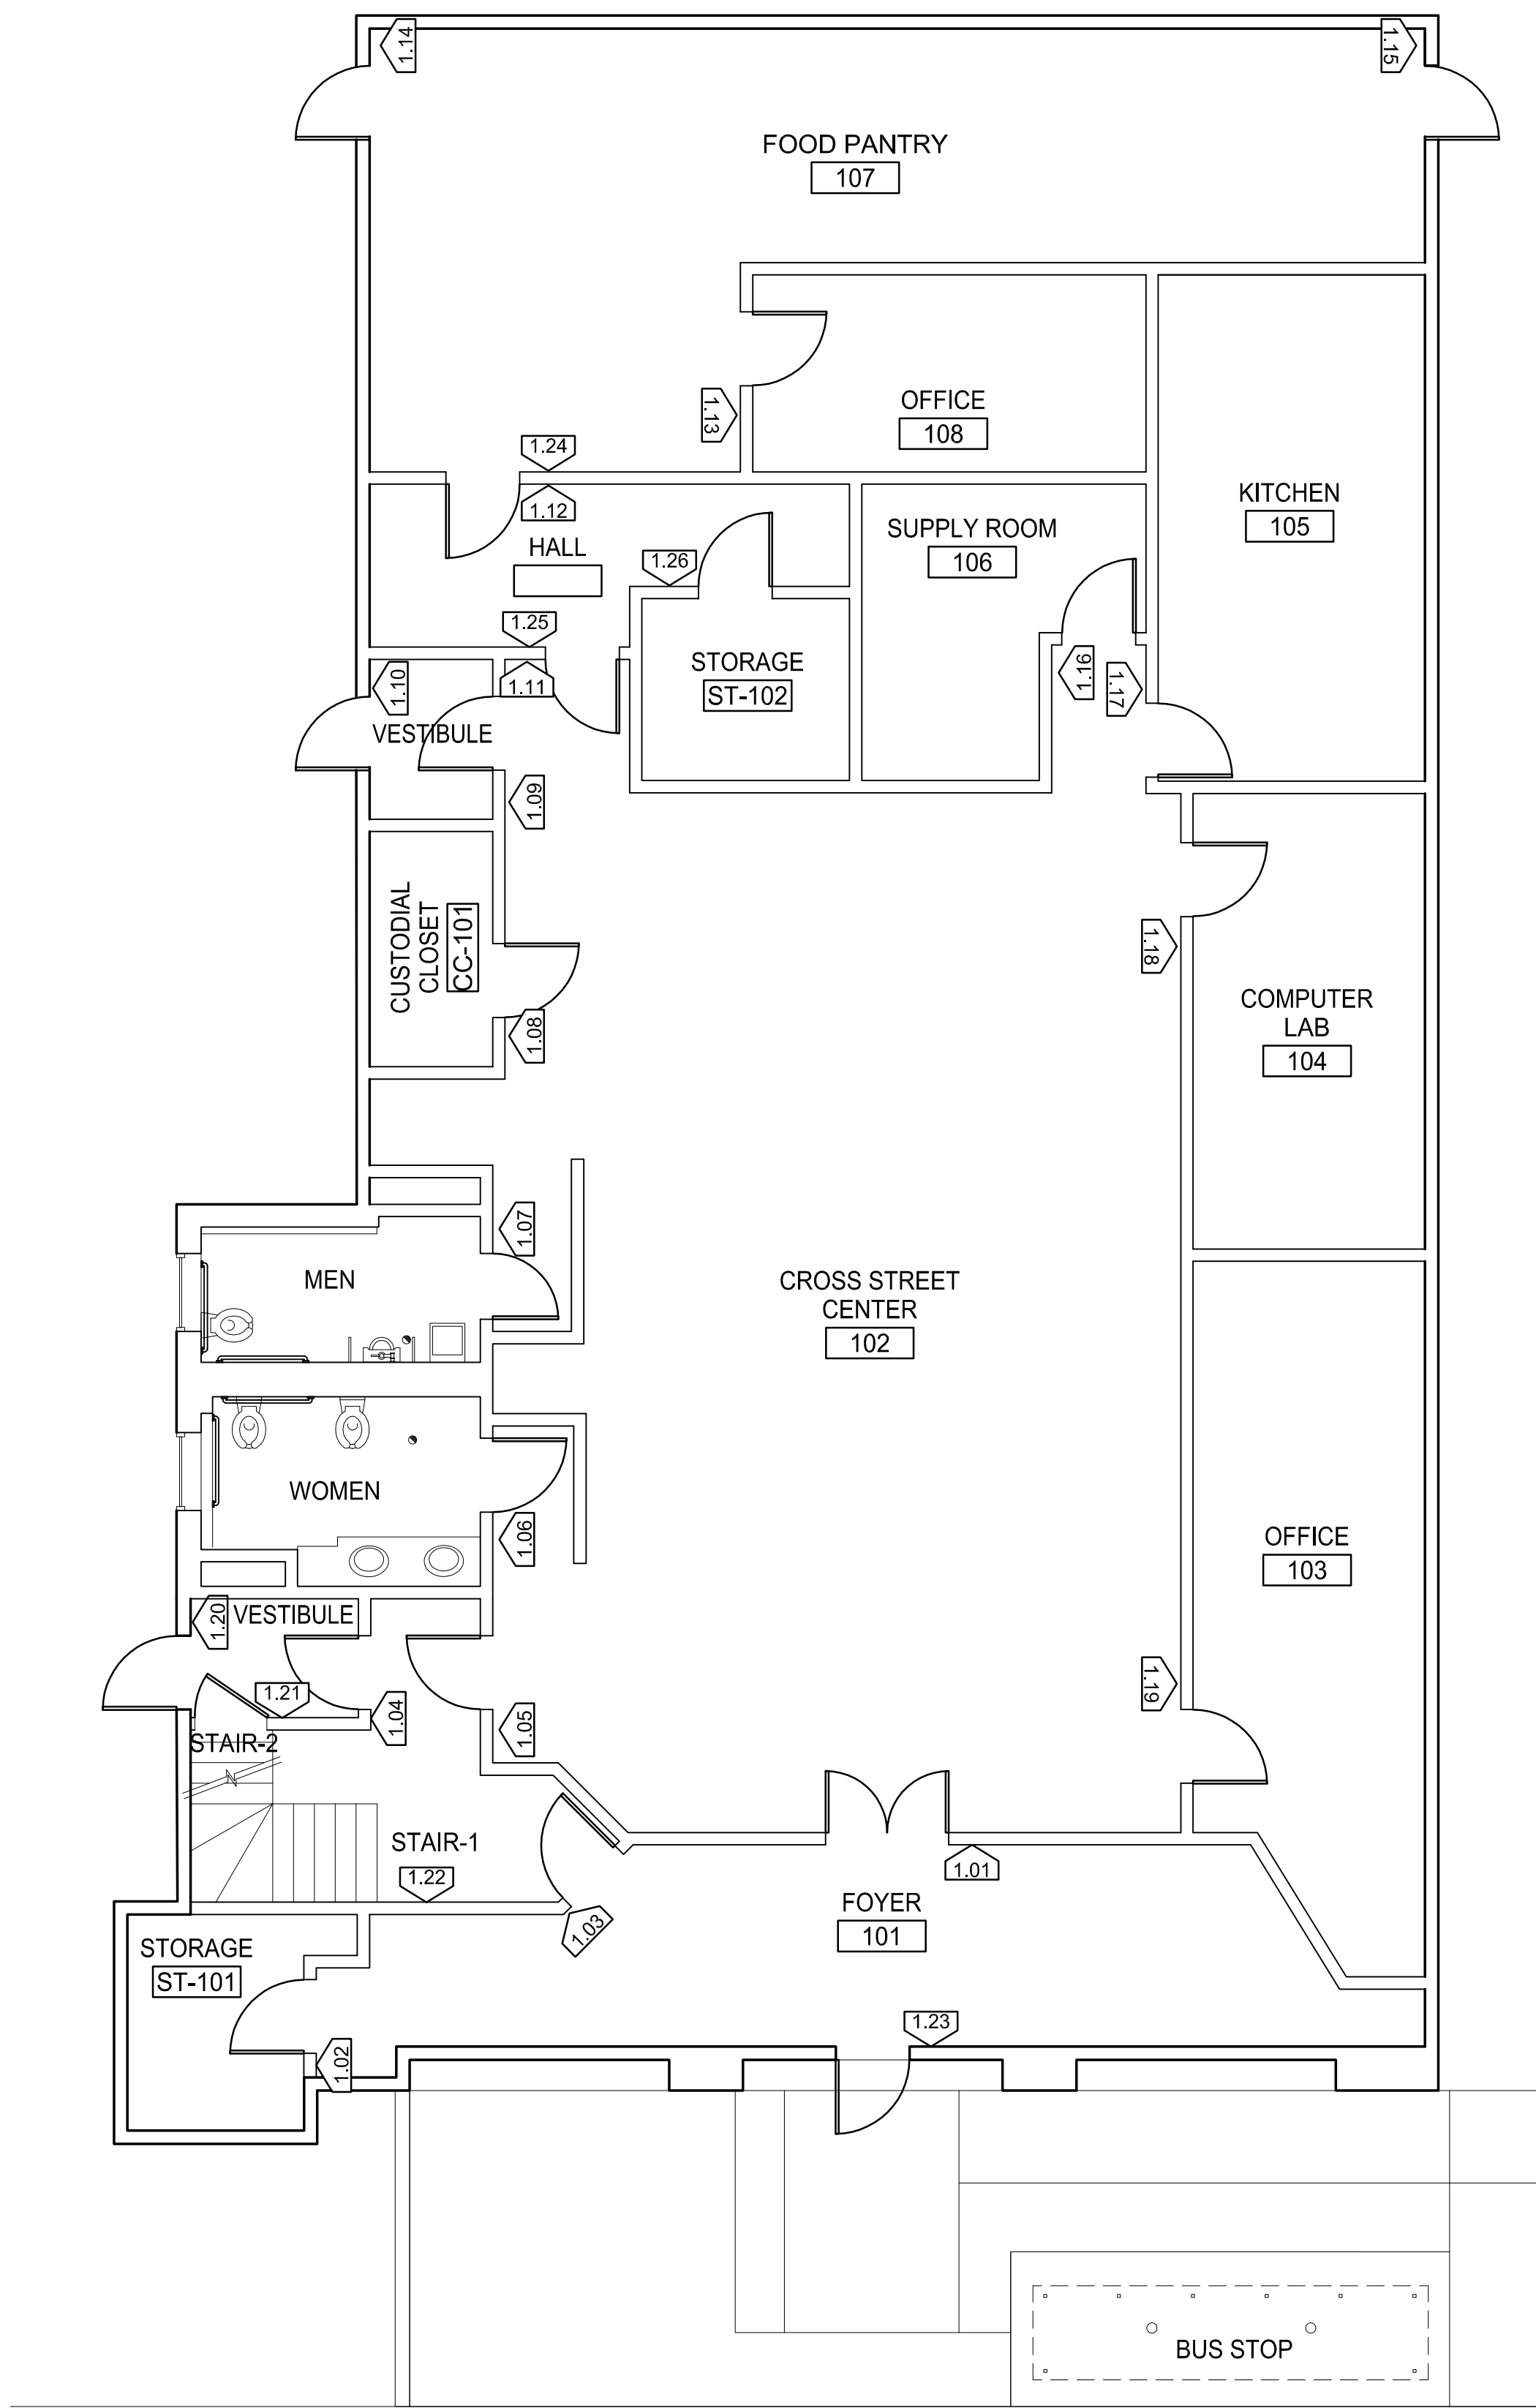

1

FIRST FLOOR SIGNAGE PLAN

SCALE: N.T.S.

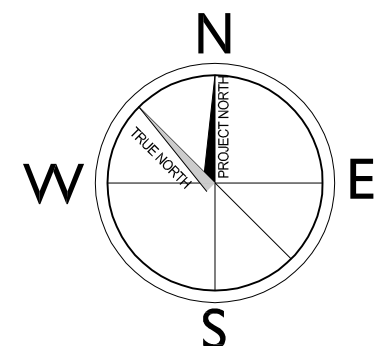

250 DORCHESTER AVENUE
BOSTON, MA 02127
P: (617) 268-8977
F: (617) 464-2971
cbi@cbiconsultinginc.com
www.cbiconsultinginc.com

CITY OF
SOMERVILLE
ADA UPGRADES



CAPITAL PROJECTS AND
PLANNING DEPARTMENT
ONE FRANNEY ROAD
SOMERVILLE, MA 02145

Drawing Title:
SOMERVILLE CROSS
STREET SENIOR CENTER
FIRST FLOOR
SIGNAGE PLAN

Revisions:

Submission:

BID DOCUMENTS




Date: 1/27/2016
Project Number: 15036-A
Project Manager: GKC
Drawn By: MPS
Scale: AS NOTED

A3-01

P:\2015\036-A\SHEETS\036-A_A4-01.1 to A4-01.3.dwg jpr 28, 2016 - 9:42 am MSQUJRES

1 FIRST FLOOR SIGNAGE PLAN PART 1 OF 3

SCALE: 1/8" = 1'-0"

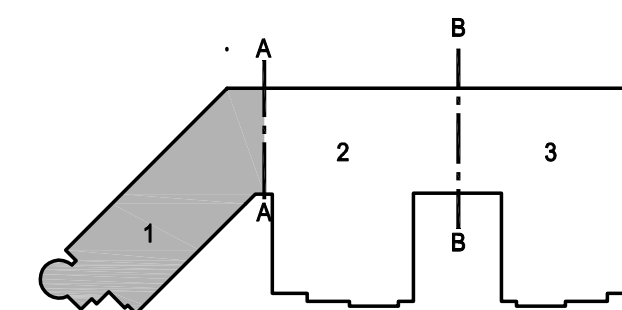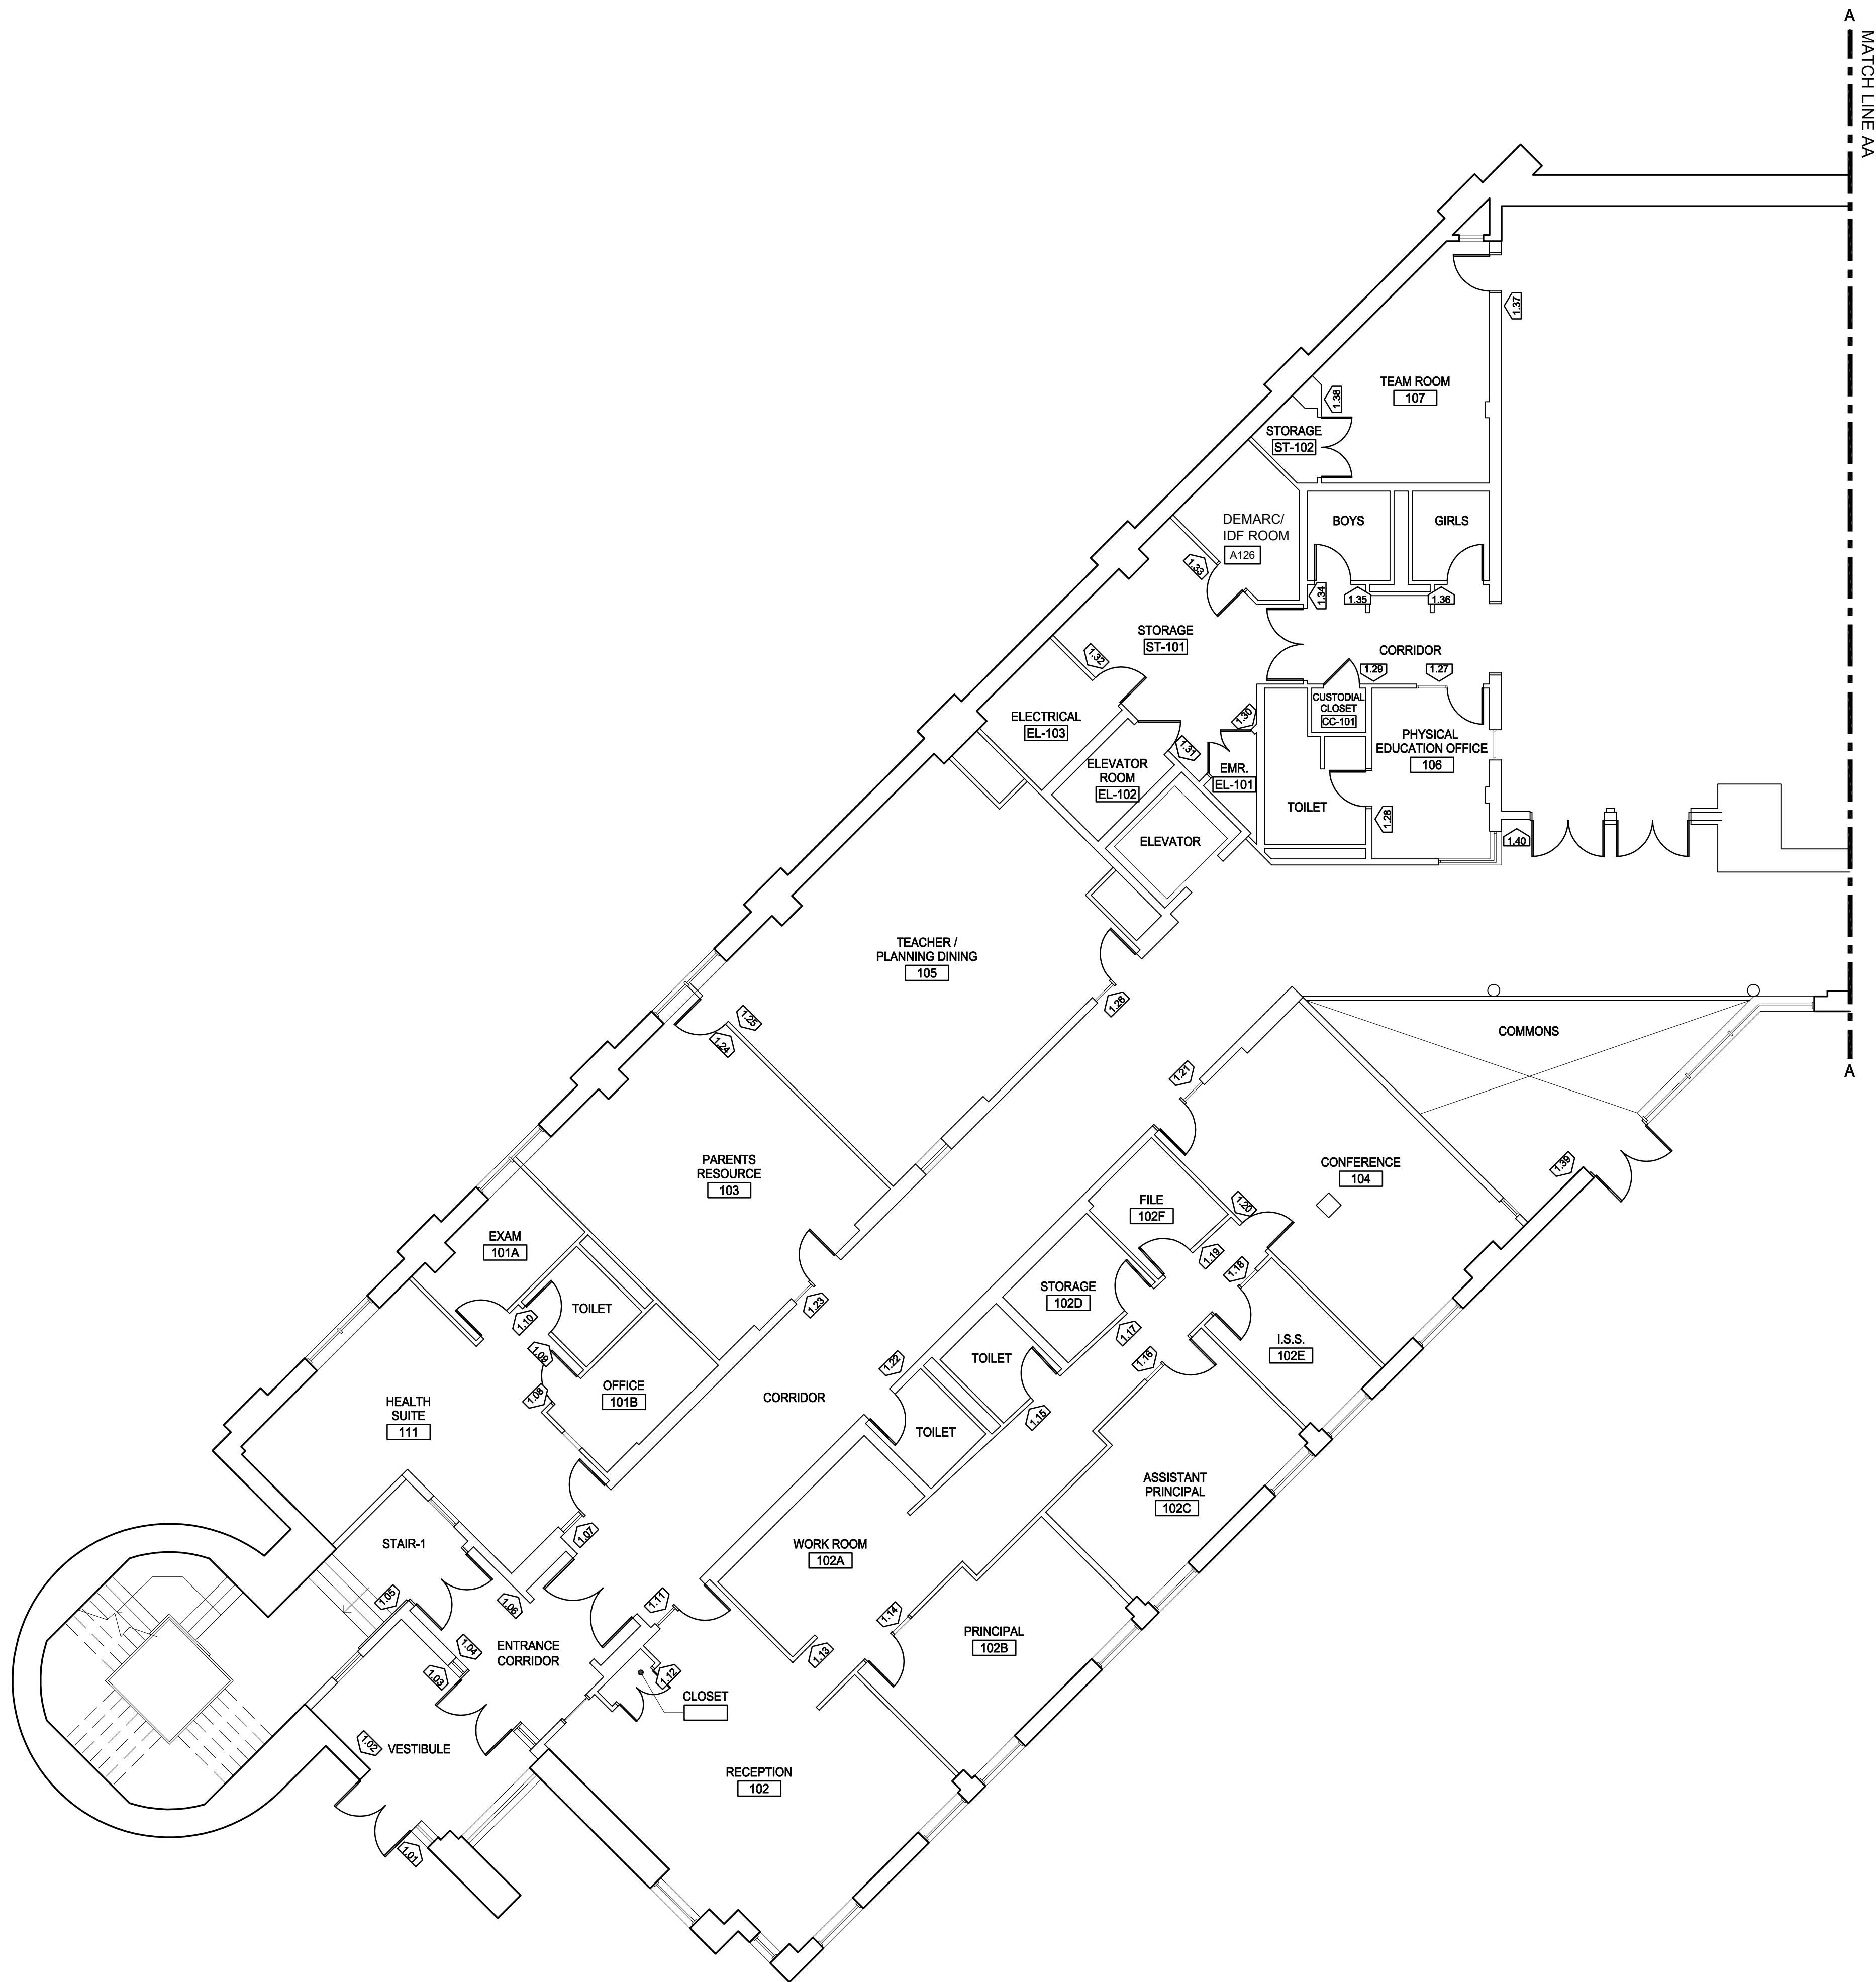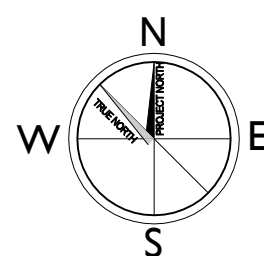

KEY PLAN
SCALE: NOT TO SCALE




250 DORCHESTER AVENUE
BOSTON, MA 02127

P: (617) 268-8977
F: (617) 464-2971

cbi@cbiconsultinginc.com
www.cbiconsultinginc.com

CITY OF
SOMERVILLE
ADA UPGRADES

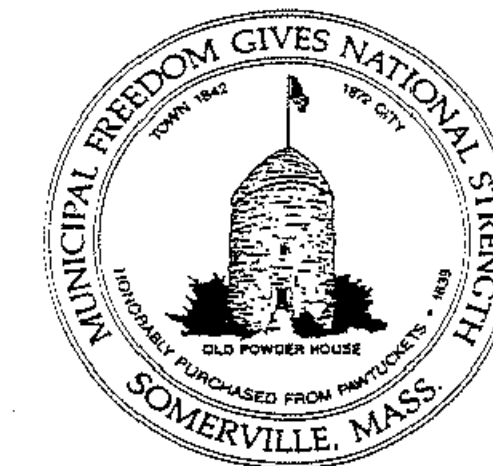

CAPITAL PROJECTS AND
PLANNING DEPARTMENT
ONE FRANNEY ROAD
SOMERVILLE, MA 02145

Drawing Title:

DR. ALBERT F.
ARGENZIANO SCHOOL
FIRST FLOOR
SIGNAGE PLAN
PART 1 OF 3

Revisions:


Submission:

BID DOCUMENTS

Date: 1/27/2016
Project Number: 15036-A
Project Manager: GKC
Drawn By:
Scale: MPS
AS NOTED

A4-01.1

AS NOTED

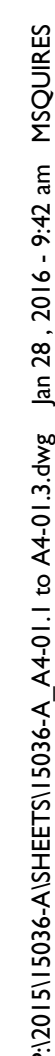


P:\2015\036-A\SHEETS\036-A_A4-01.3.dwg Jan 28, 2016 9:42 am MSQUJRES



3

FIRST FLOOR SIGNAGE PLAN PART 3 OF 3

SCALE: 1/8" = 1'-0"

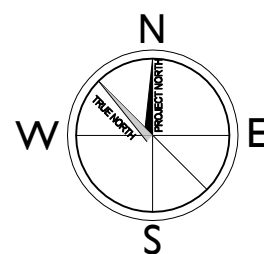

B
MATCH LINE BB

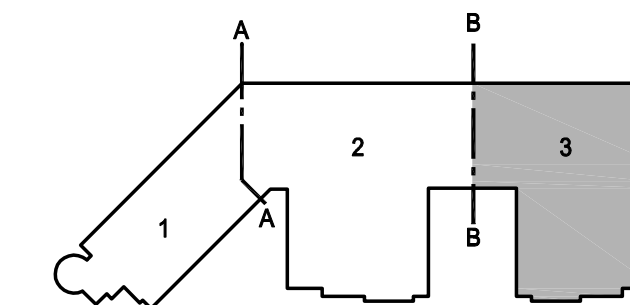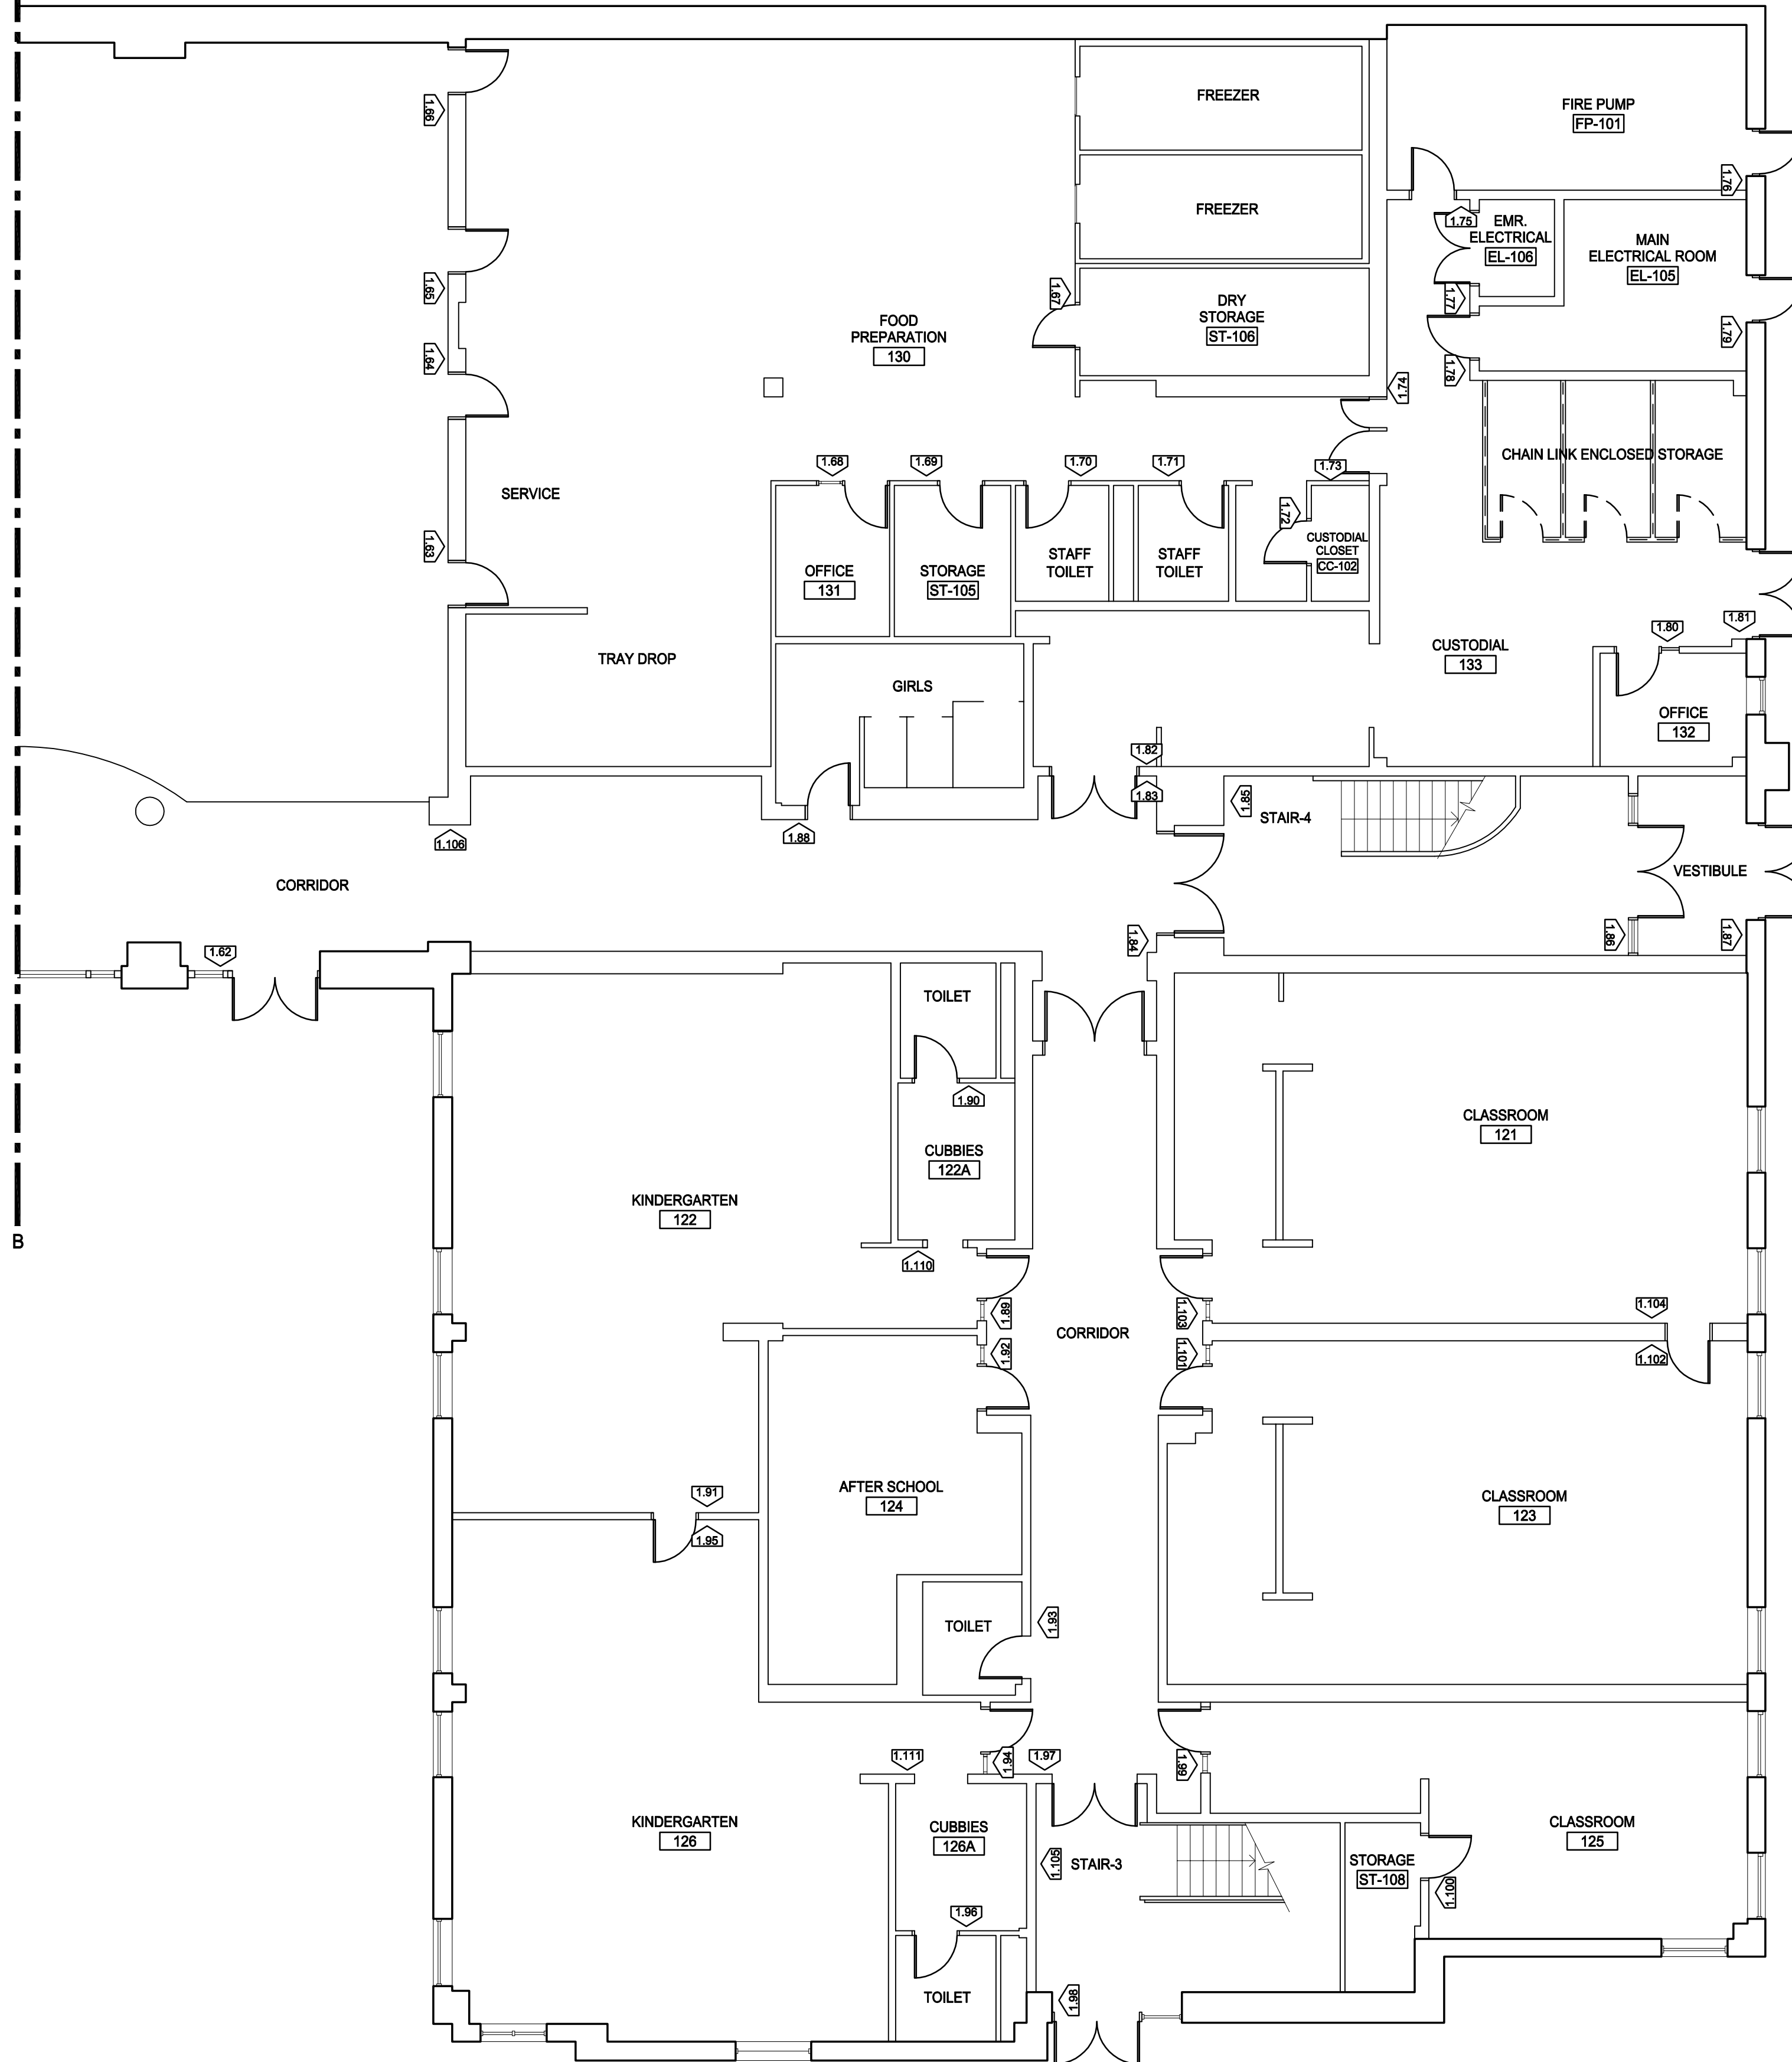

KEY PLAN
SCALE: NOT TO SCALE




CBI
CONSULTING INC.

250 DORCHESTER AVENUE
BOSTON, MA 02127

P: (617) 268-8977
F: (617) 464-2971

cbi@cbiconsultinginc.com
www.cbiconsultinginc.com

CITY OF
SOMERVILLE
ADA UPGRADES

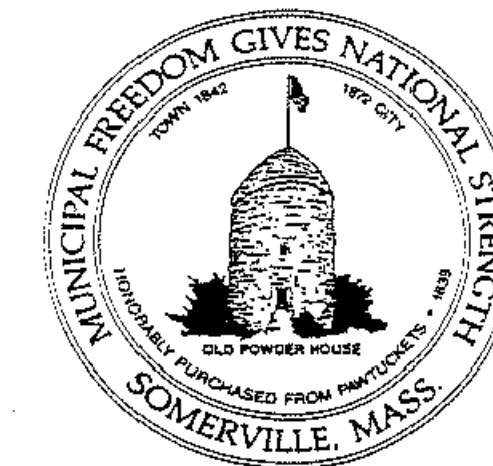

CAPITAL PROJECTS AND
PLANNING DEPARTMENT
ONE FRANNEY ROAD
SOMERVILLE, MA 02145

Drawing Title:

DR. ALBERT F.
ARGENZIANO SCHOOL
FIRST FLOOR
SIGNAGE PLAN
PART 3 OF 3

Revisions:

Submission:

BID DOCUMENTS

Date: 1/27/2016
Project Number: 15036-A
Project Manager: GKC
Drawn By:
Scale: MPS
AS NOTED




A4-01.3

P:\2015\15036-A\SHEETS\15036-A_A4-02.1 to A4-02.3.dwg jpr 28, 2016 - 9:42 am MISQUIRES

4

SECOND FLOOR SIGNAGE PLAN PART 1 OF 3

SCALE: 1/8" = 1'-0"

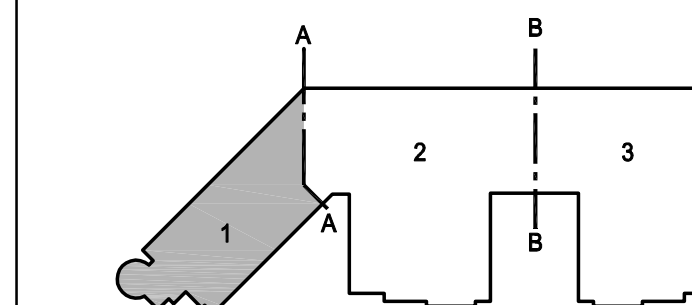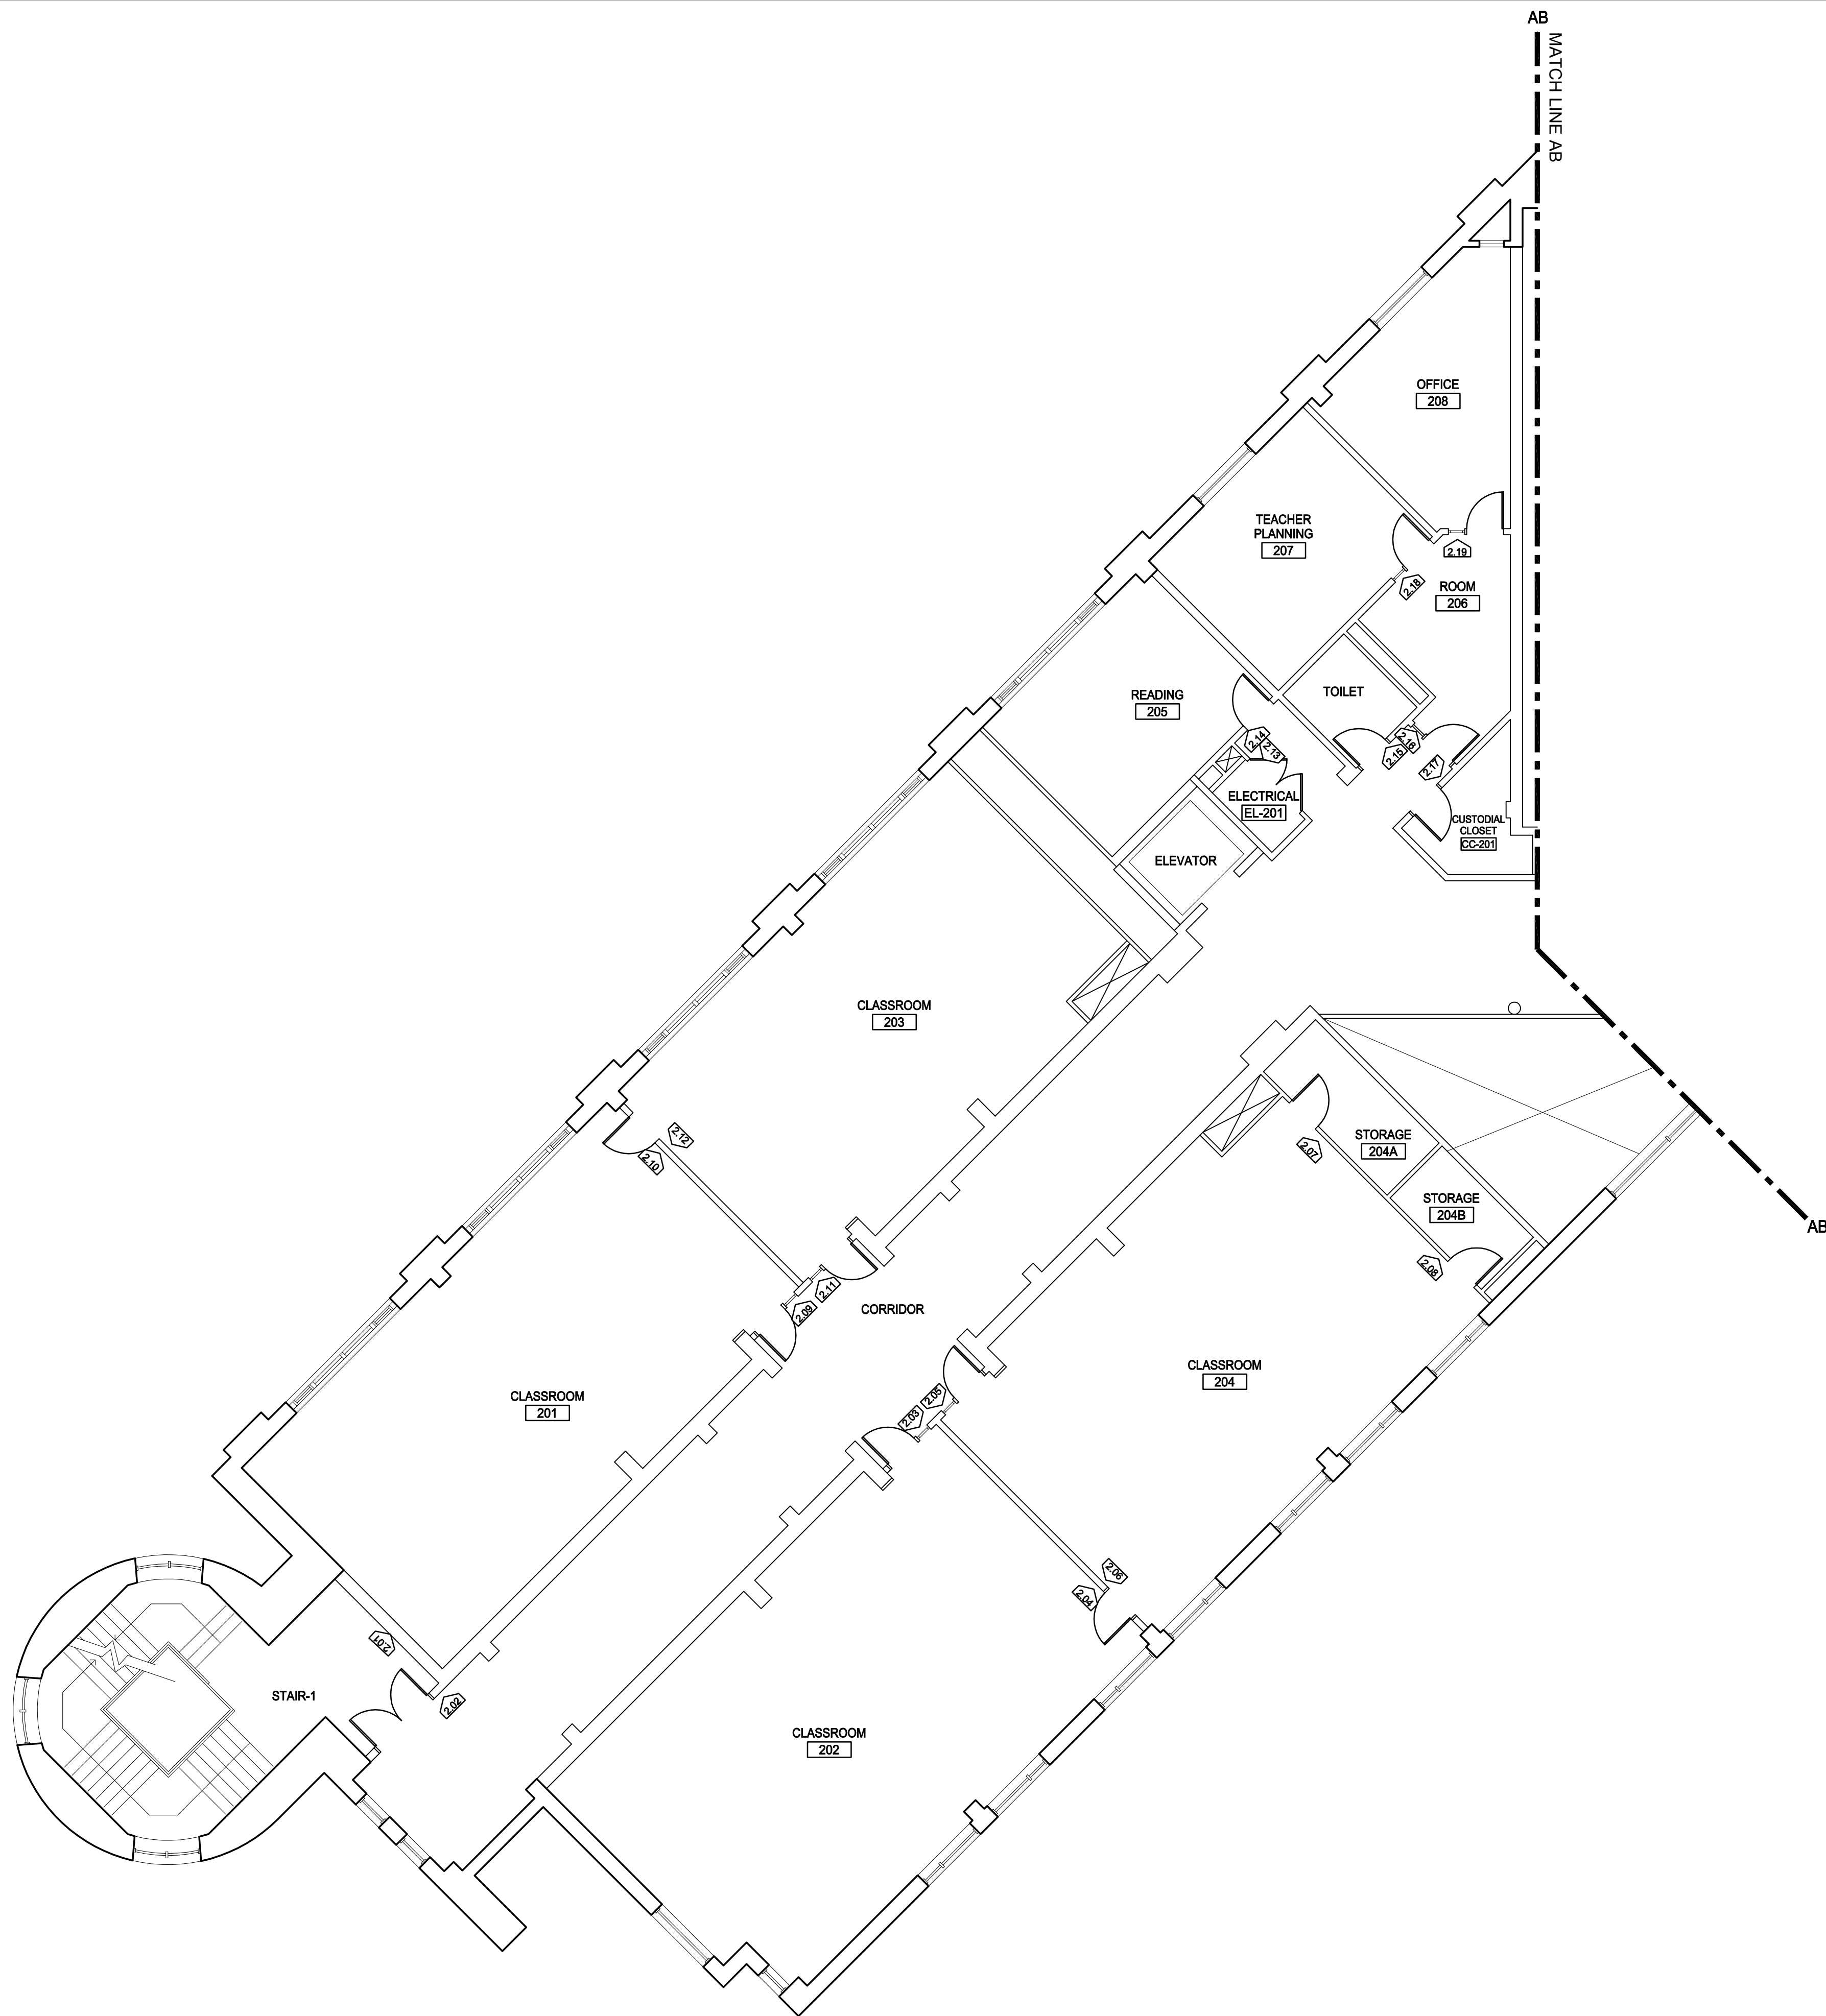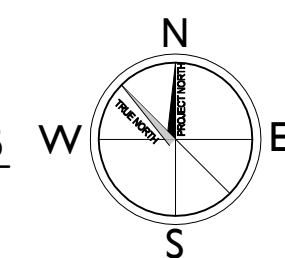

KEY PLAN
SCALE: NOT TO SCALE




CBI
CONSULTING INC.

250 DORCHESTER AVENUE
BOSTON, MA 02127

P: (617) 268-8977
F: (617) 464-2971

cbi@cbiconsultinginc.com
www.cbiconsultinginc.com

CITY OF
SOMERVILLE
ADA UPGRADES

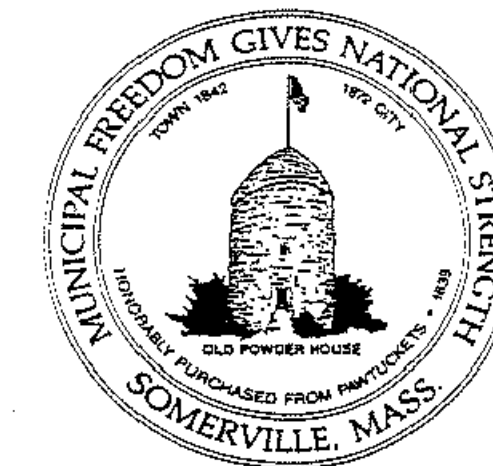

CAPITAL PROJECTS AND
PLANNING DEPARTMENT
ONE FRANNEY ROAD
SOMERVILLE, MA 02145

Drawing Title:

DR. ALBERT F.
ARGENZIANO SCHOOL
SECOND FLOOR
SIGNAGE PLAN
PART 1 OF 3

Revisions:

Submission:

BID DOCUMENTS




Date: 1/27/2016
Project Number: 15036-A
Project Manager: GKC
Drawn By:
Scale: MPS
AS NOTED

A4-02.1

P:\2015\15036-A\SHEETS\15036-A_A4-02.1 to A4-02.3.dwg Jan 28, 2016 - 9:42 am MSQUIRES

5 SECOND FLOOR SIGNAGE PLAN PART 2 OF 3

SCALE: 1/8" = 1'-0"

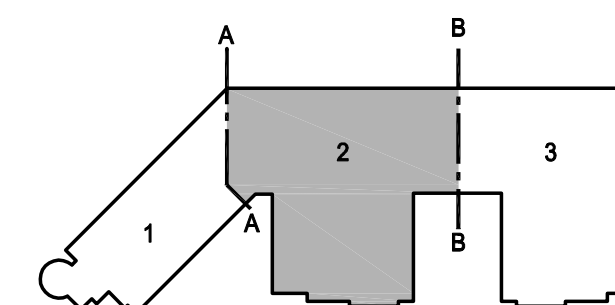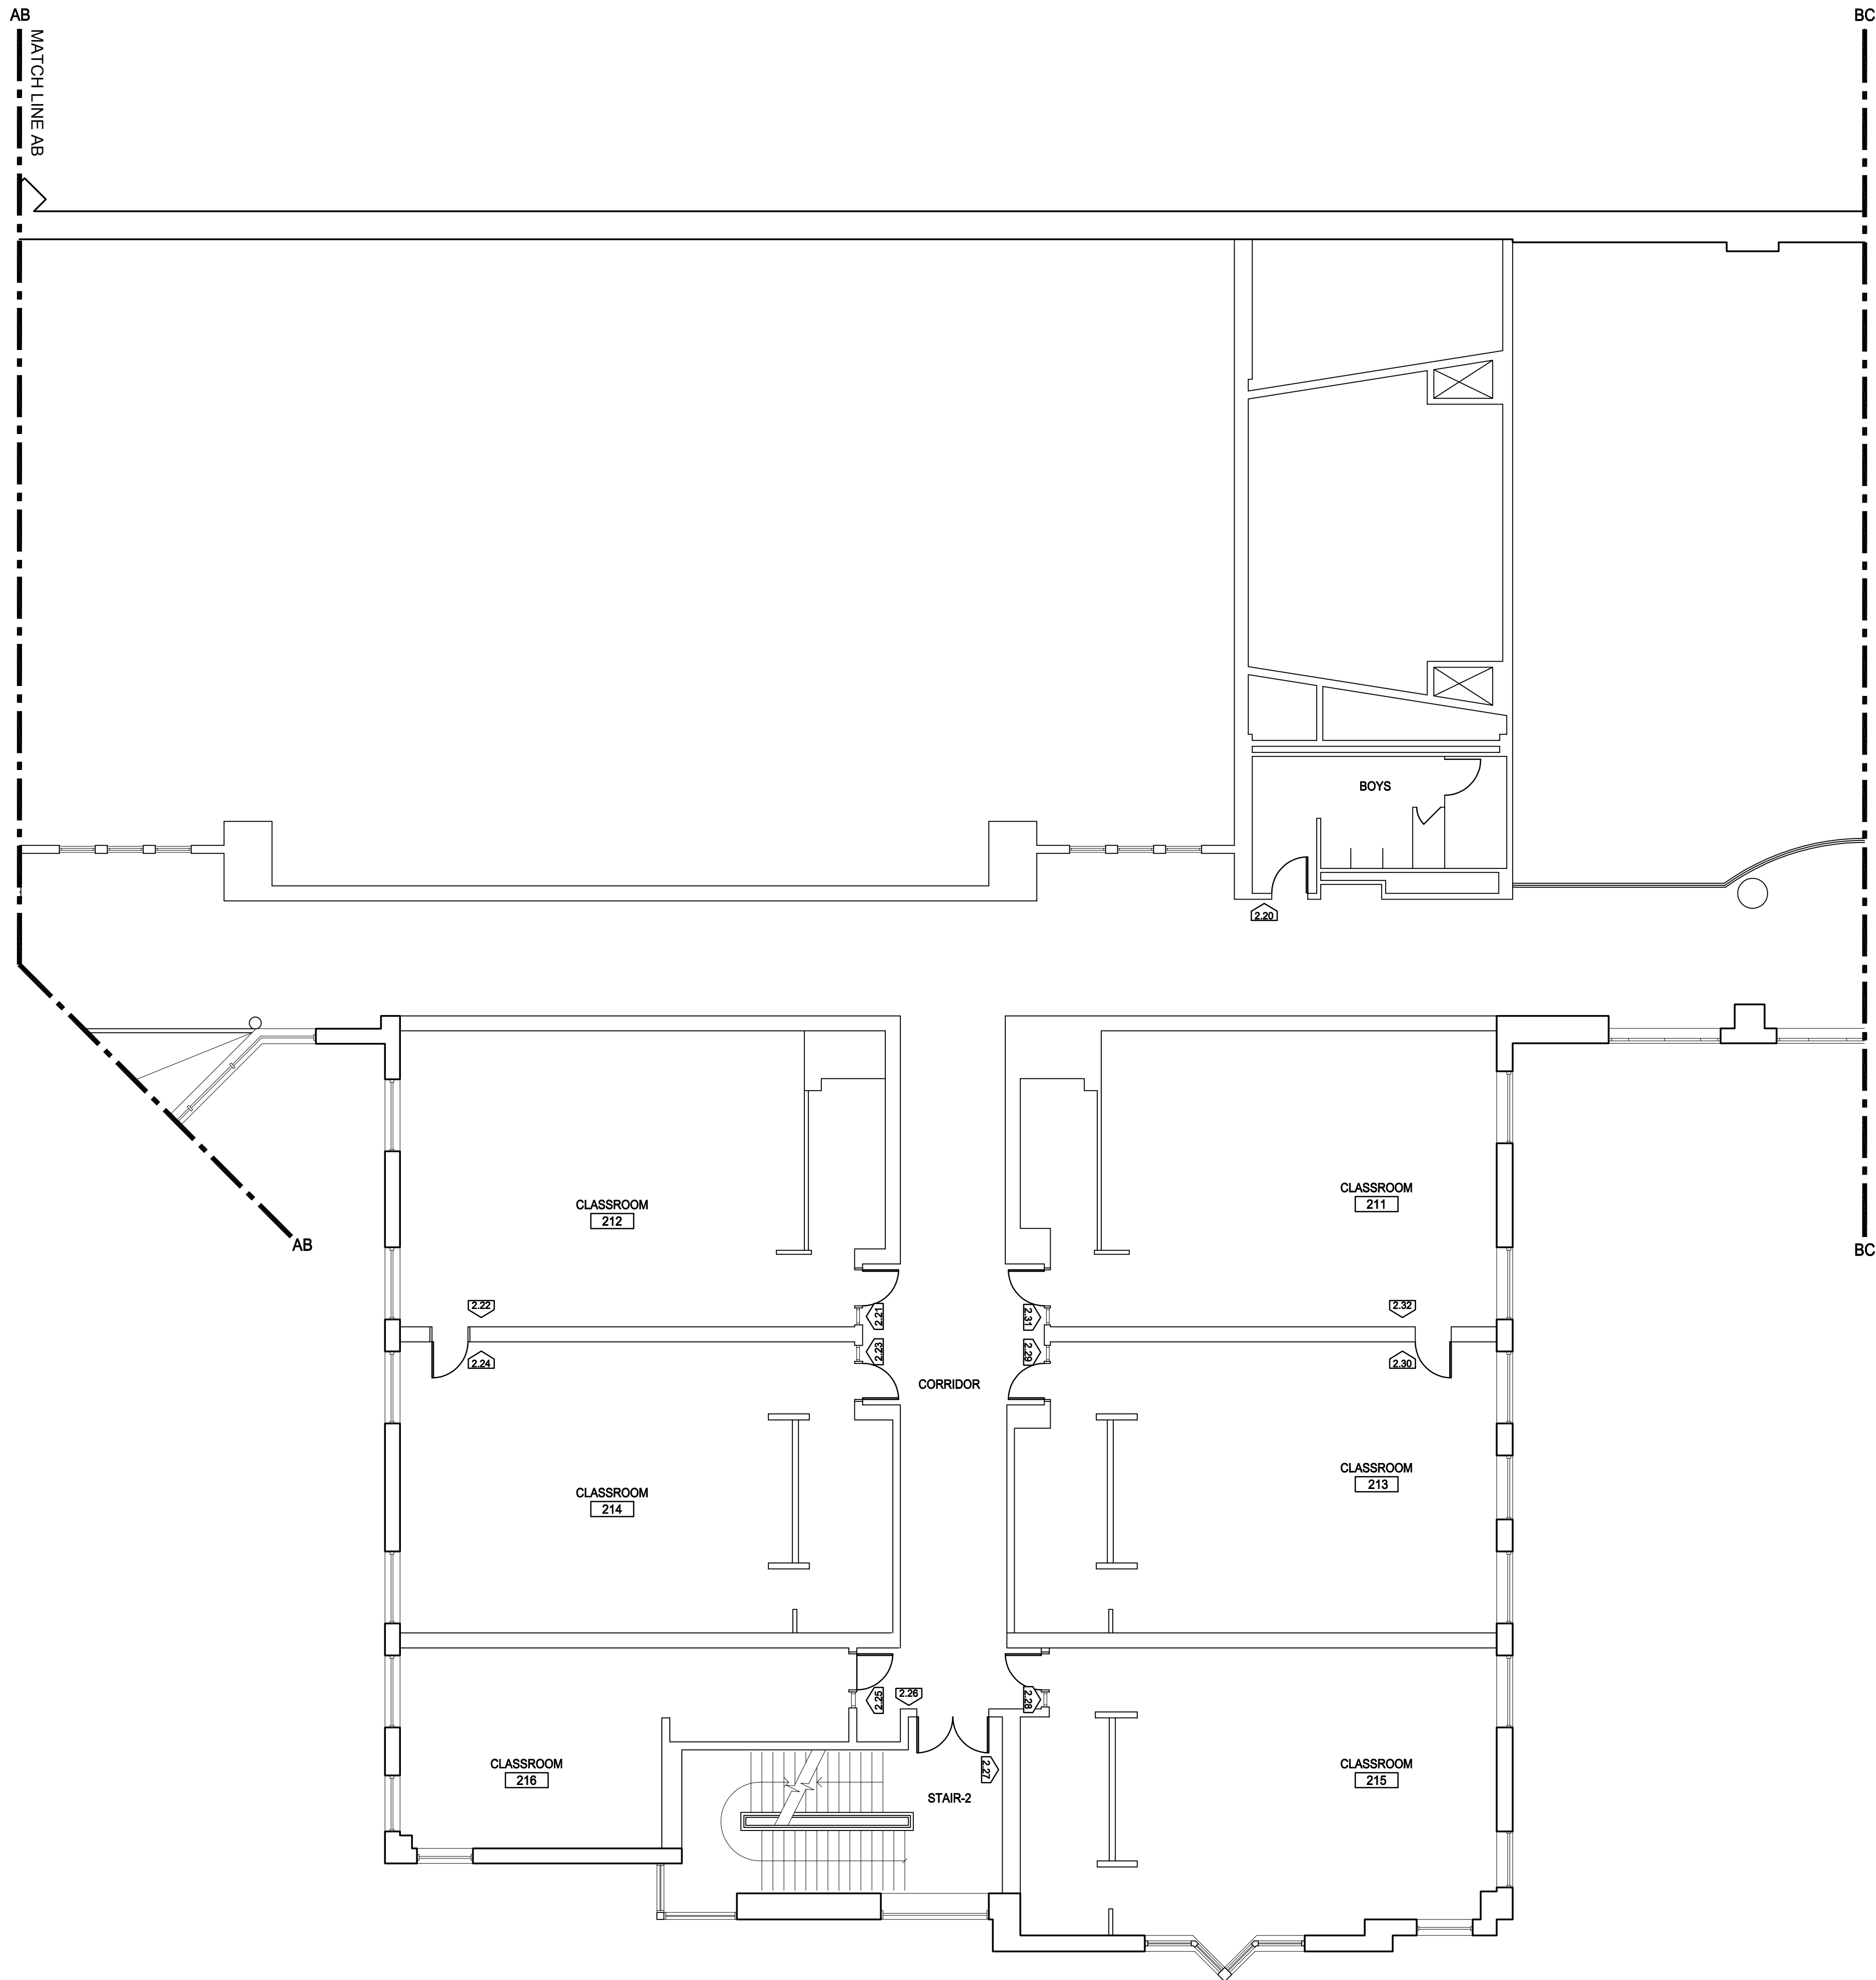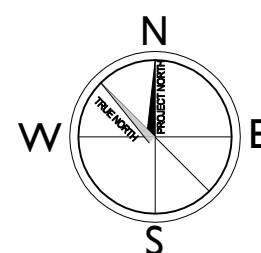

KEY PLAN
SCALE: NOT TO SCALE




250 DORCHESTER AVENUE
BOSTON, MA 02127

P: (617) 268-8977
F: (617) 464-2971

cbi@cbiconsultinginc.com
www.cbiconsultinginc.com

CITY OF
SOMERVILLE
ADA UPGRADES

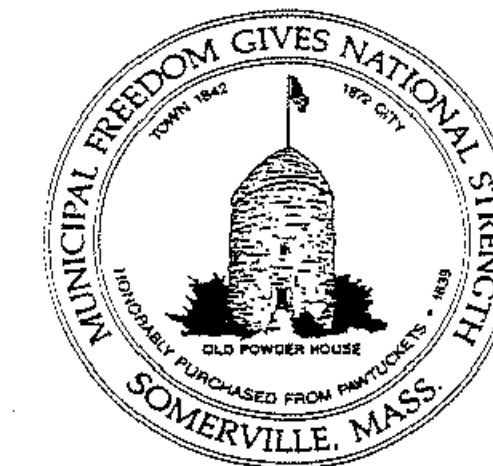

CAPITAL PROJECTS AND
PLANNING DEPARTMENT
ONE FRANNEY ROAD
SOMERVILLE, MA 02145

Drawing Title:

DR. ALBERT F.
ARGENZIANO SCHOOL
SECOND FLOOR
SIGNAGE PLAN
PART 2 OF 3

Revisions:

Submission:

BID DOCUMENTS

Date: 1/27/2016
Project Number: 15036-A
Project Manager: GKC
Drawn By:
Scale: MPS
AS NOTED


A4-02.2

P:\2015\15036-A\SHEETS\15036-A_A4-02.1 to A4-02.3.dwg [in 28, 2016 - 9:42 am] MSQUJRES



6

SECOND FLOOR SIGNAGE PLAN PART 3 OF 3

SCALE: 1/8" = 1'-0"

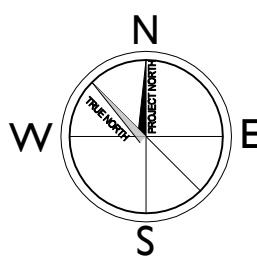

BC
MATCH LINE BC
BC

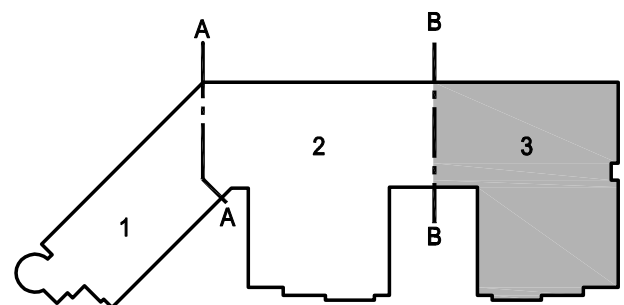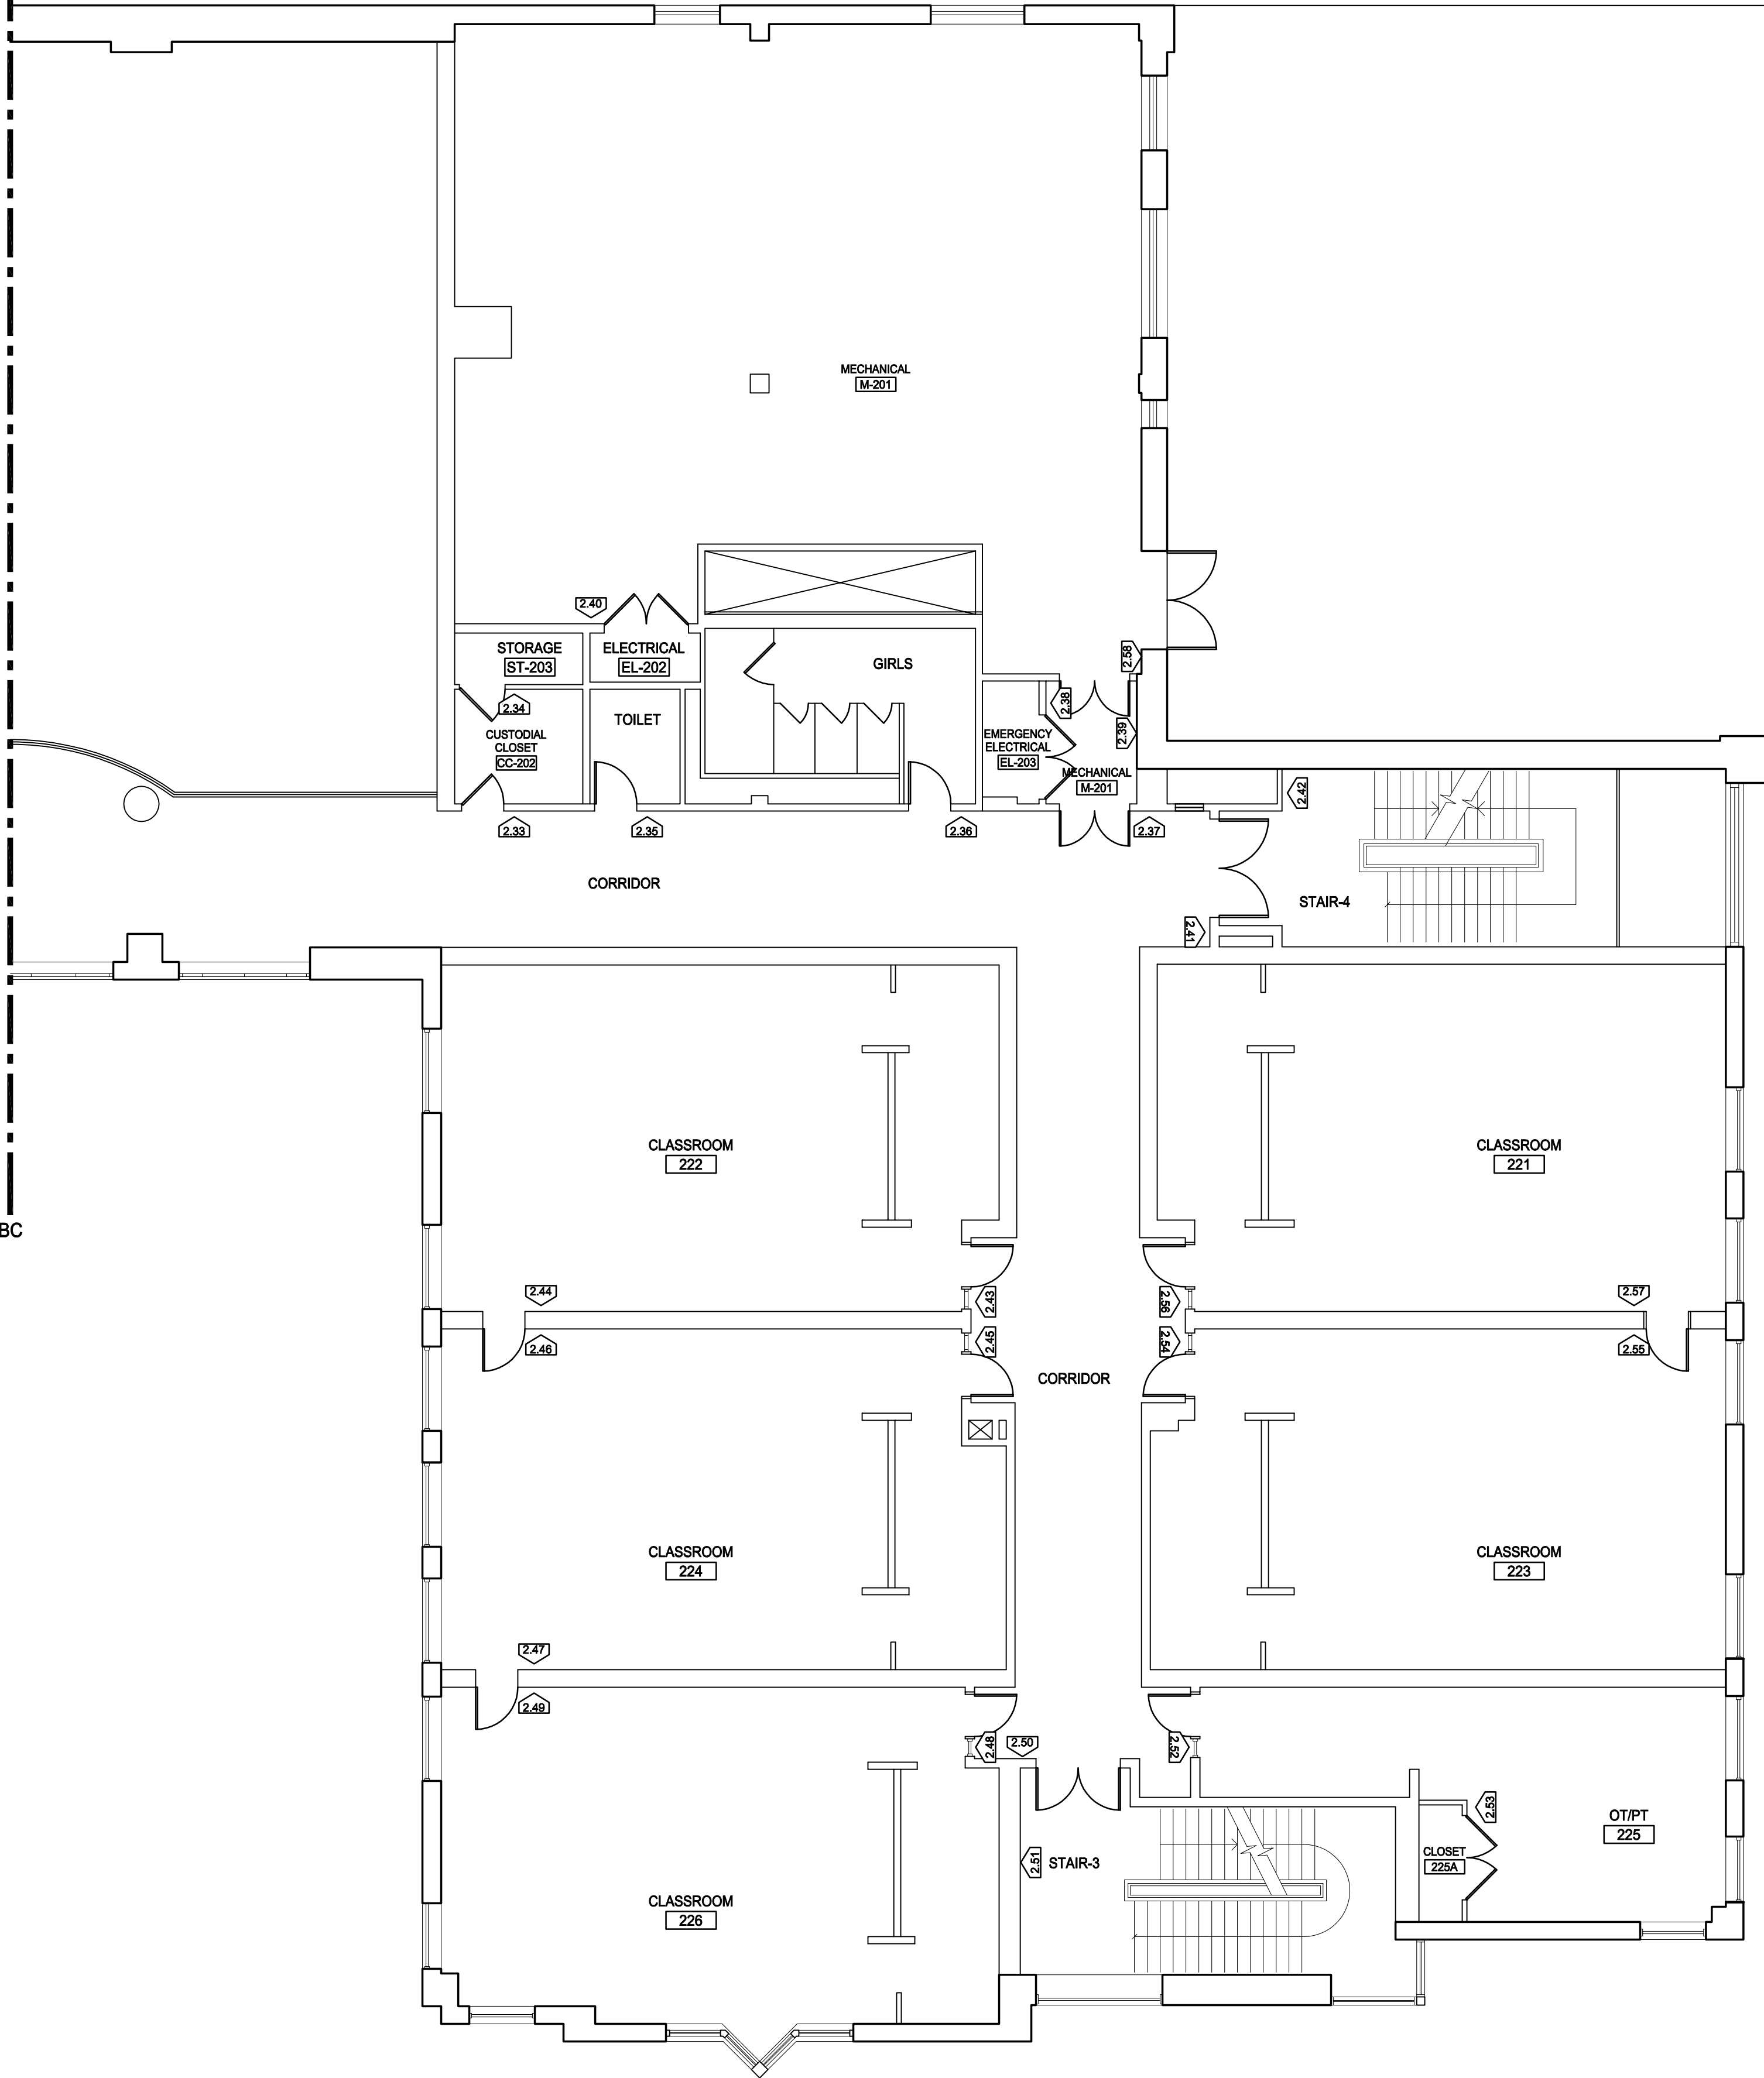

KEY PLAN
SCALE: NOT TO SCALE



CBI
CONSULTING INC.

250 DORCHESTER AVENUE
BOSTON, MA 02127

P: (617) 268-8977
F: (617) 464-2971

cbi@cbiconsultinginc.com
www.cbiconsultinginc.com

CITY OF
SOMERVILLE
ADA UPGRADES



CAPITAL PROJECTS AND
PLANNING DEPARTMENT
ONE FRANEY ROAD
SOMERVILLE, MA 02145

Drawing Title:

DR. ALBERT F.
ARGENZIANO SCHOOL
SECOND FLOOR
SIGNAGE PLAN
PART 3 OF 3

Revisions:

Submission:

BID DOCUMENTS

Date: 1/27/2016
Project Number: 15036-A
Project Manager: GKC
Drawn By:
Scale: MP5
AS NOTED




A4-02.3

P:\2015\036-A\SHEETS\036-A_A4-03.1 to A4-03.3.dwg Jan 28, 2016 9:42 am MSQUJRES

7

THIRD FLOOR SIGNAGE PLAN PART 1 OF 3

SCALE: 1/8" = 1'-0"

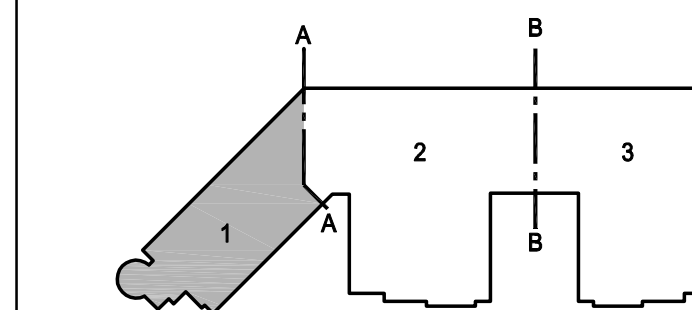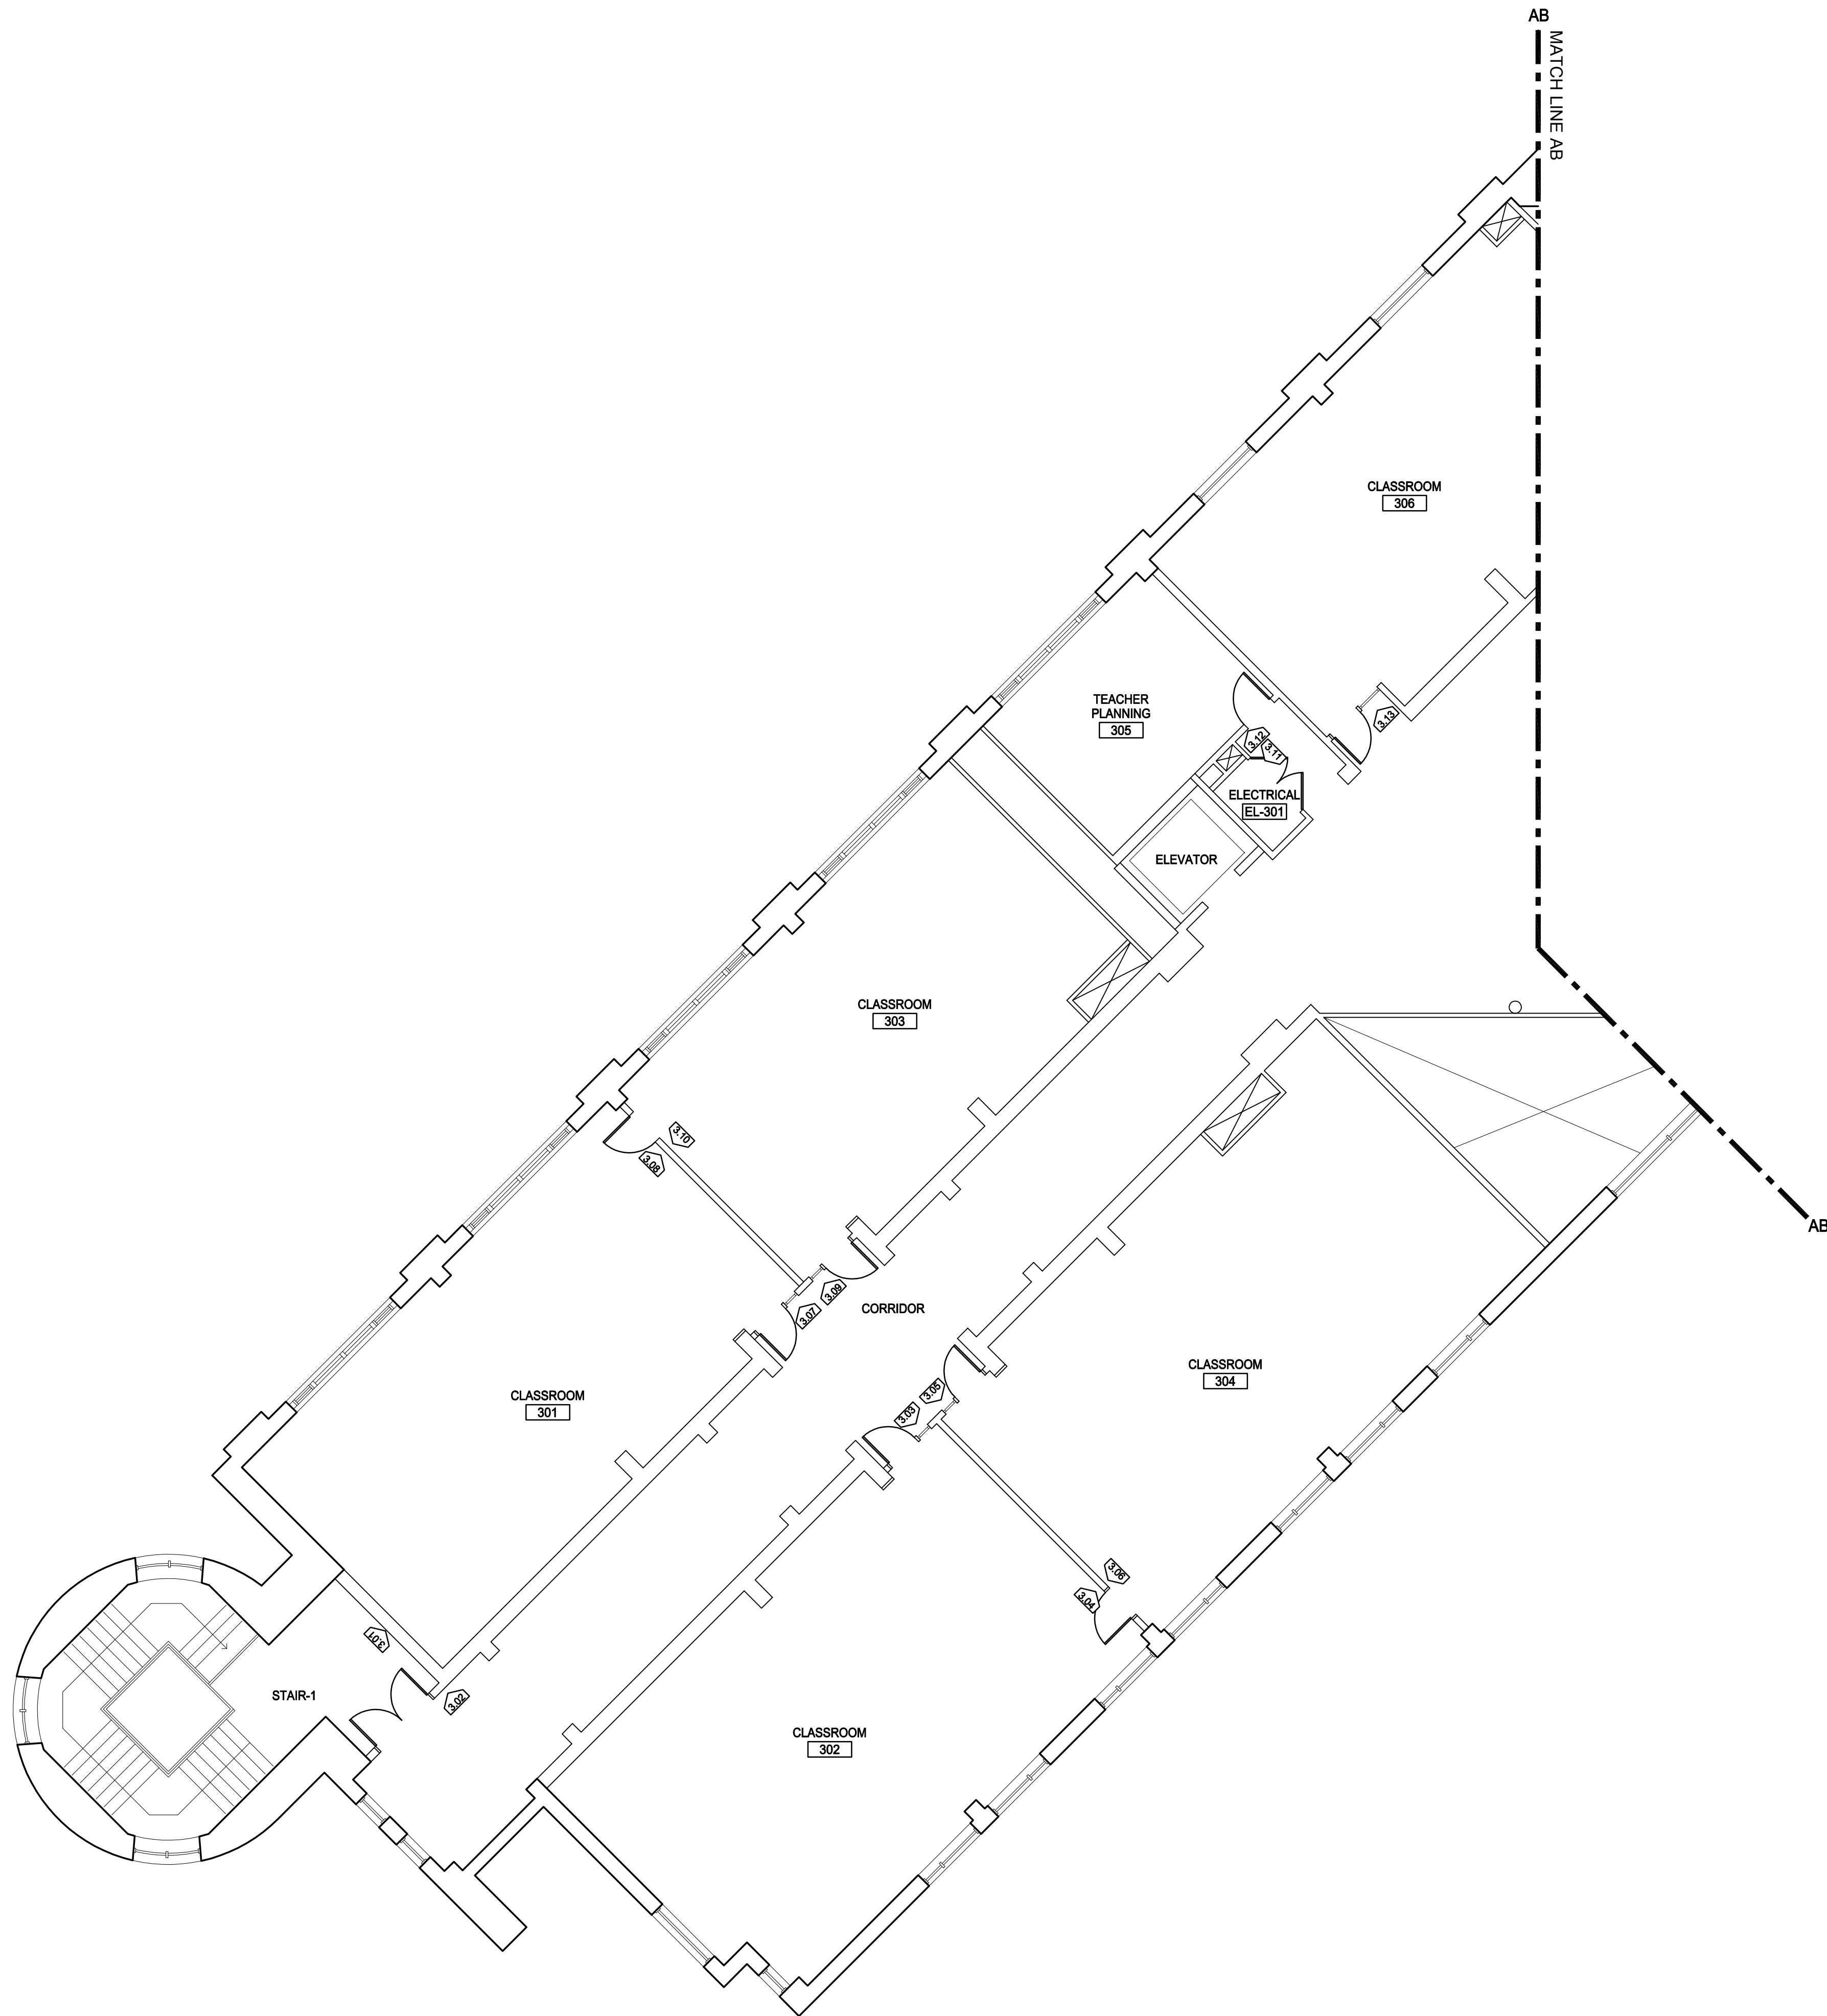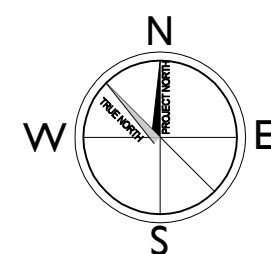

KEY PLAN
SCALE: NOT TO SCALE




250 DORCHESTER AVENUE
BOSTON, MA 02127

P: (617) 268-8977
F: (617) 464-2971

cbi@cbiconsultinginc.com
www.cbiconsultinginc.com

CITY OF SOMERVILLE ADA UPGRADES

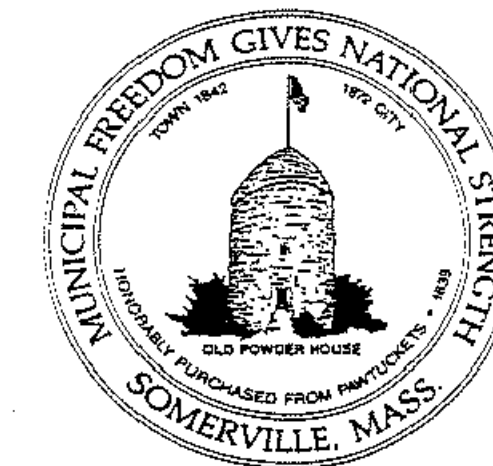

CAPITAL PROJECTS AND PLANNING DEPARTMENT

ONE FRANNEY ROAD
SOMERVILLE, MA 02145

Drawing Title:

DR. ALBERT F.
ARGENZIANO SCHOOL
THIRD FLOOR
SIGNAGE PLAN
PART I OF 3

Revisions:

Submission:




BID DOCUMENTS

Date: 1/27/2016
Project Number: 15036-A
Project Manager: GKC
Drawn By:
Scale: JDR
AS NOTED

A4-03.1

P:\2015\15036-A\SHEETS\15036-A_A4-03.1 to A4-03.3.dwg Jun 28, 2016 9:42 am MSQUIGRES

8 THIRD FLOOR SIGNAGE PLAN PART 2 OF 3
SCALE: 1/8" = 1'-0"

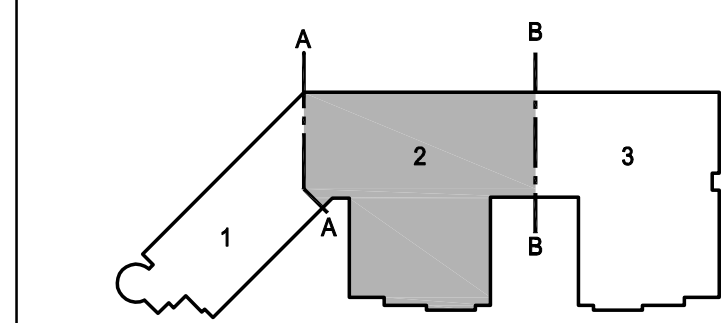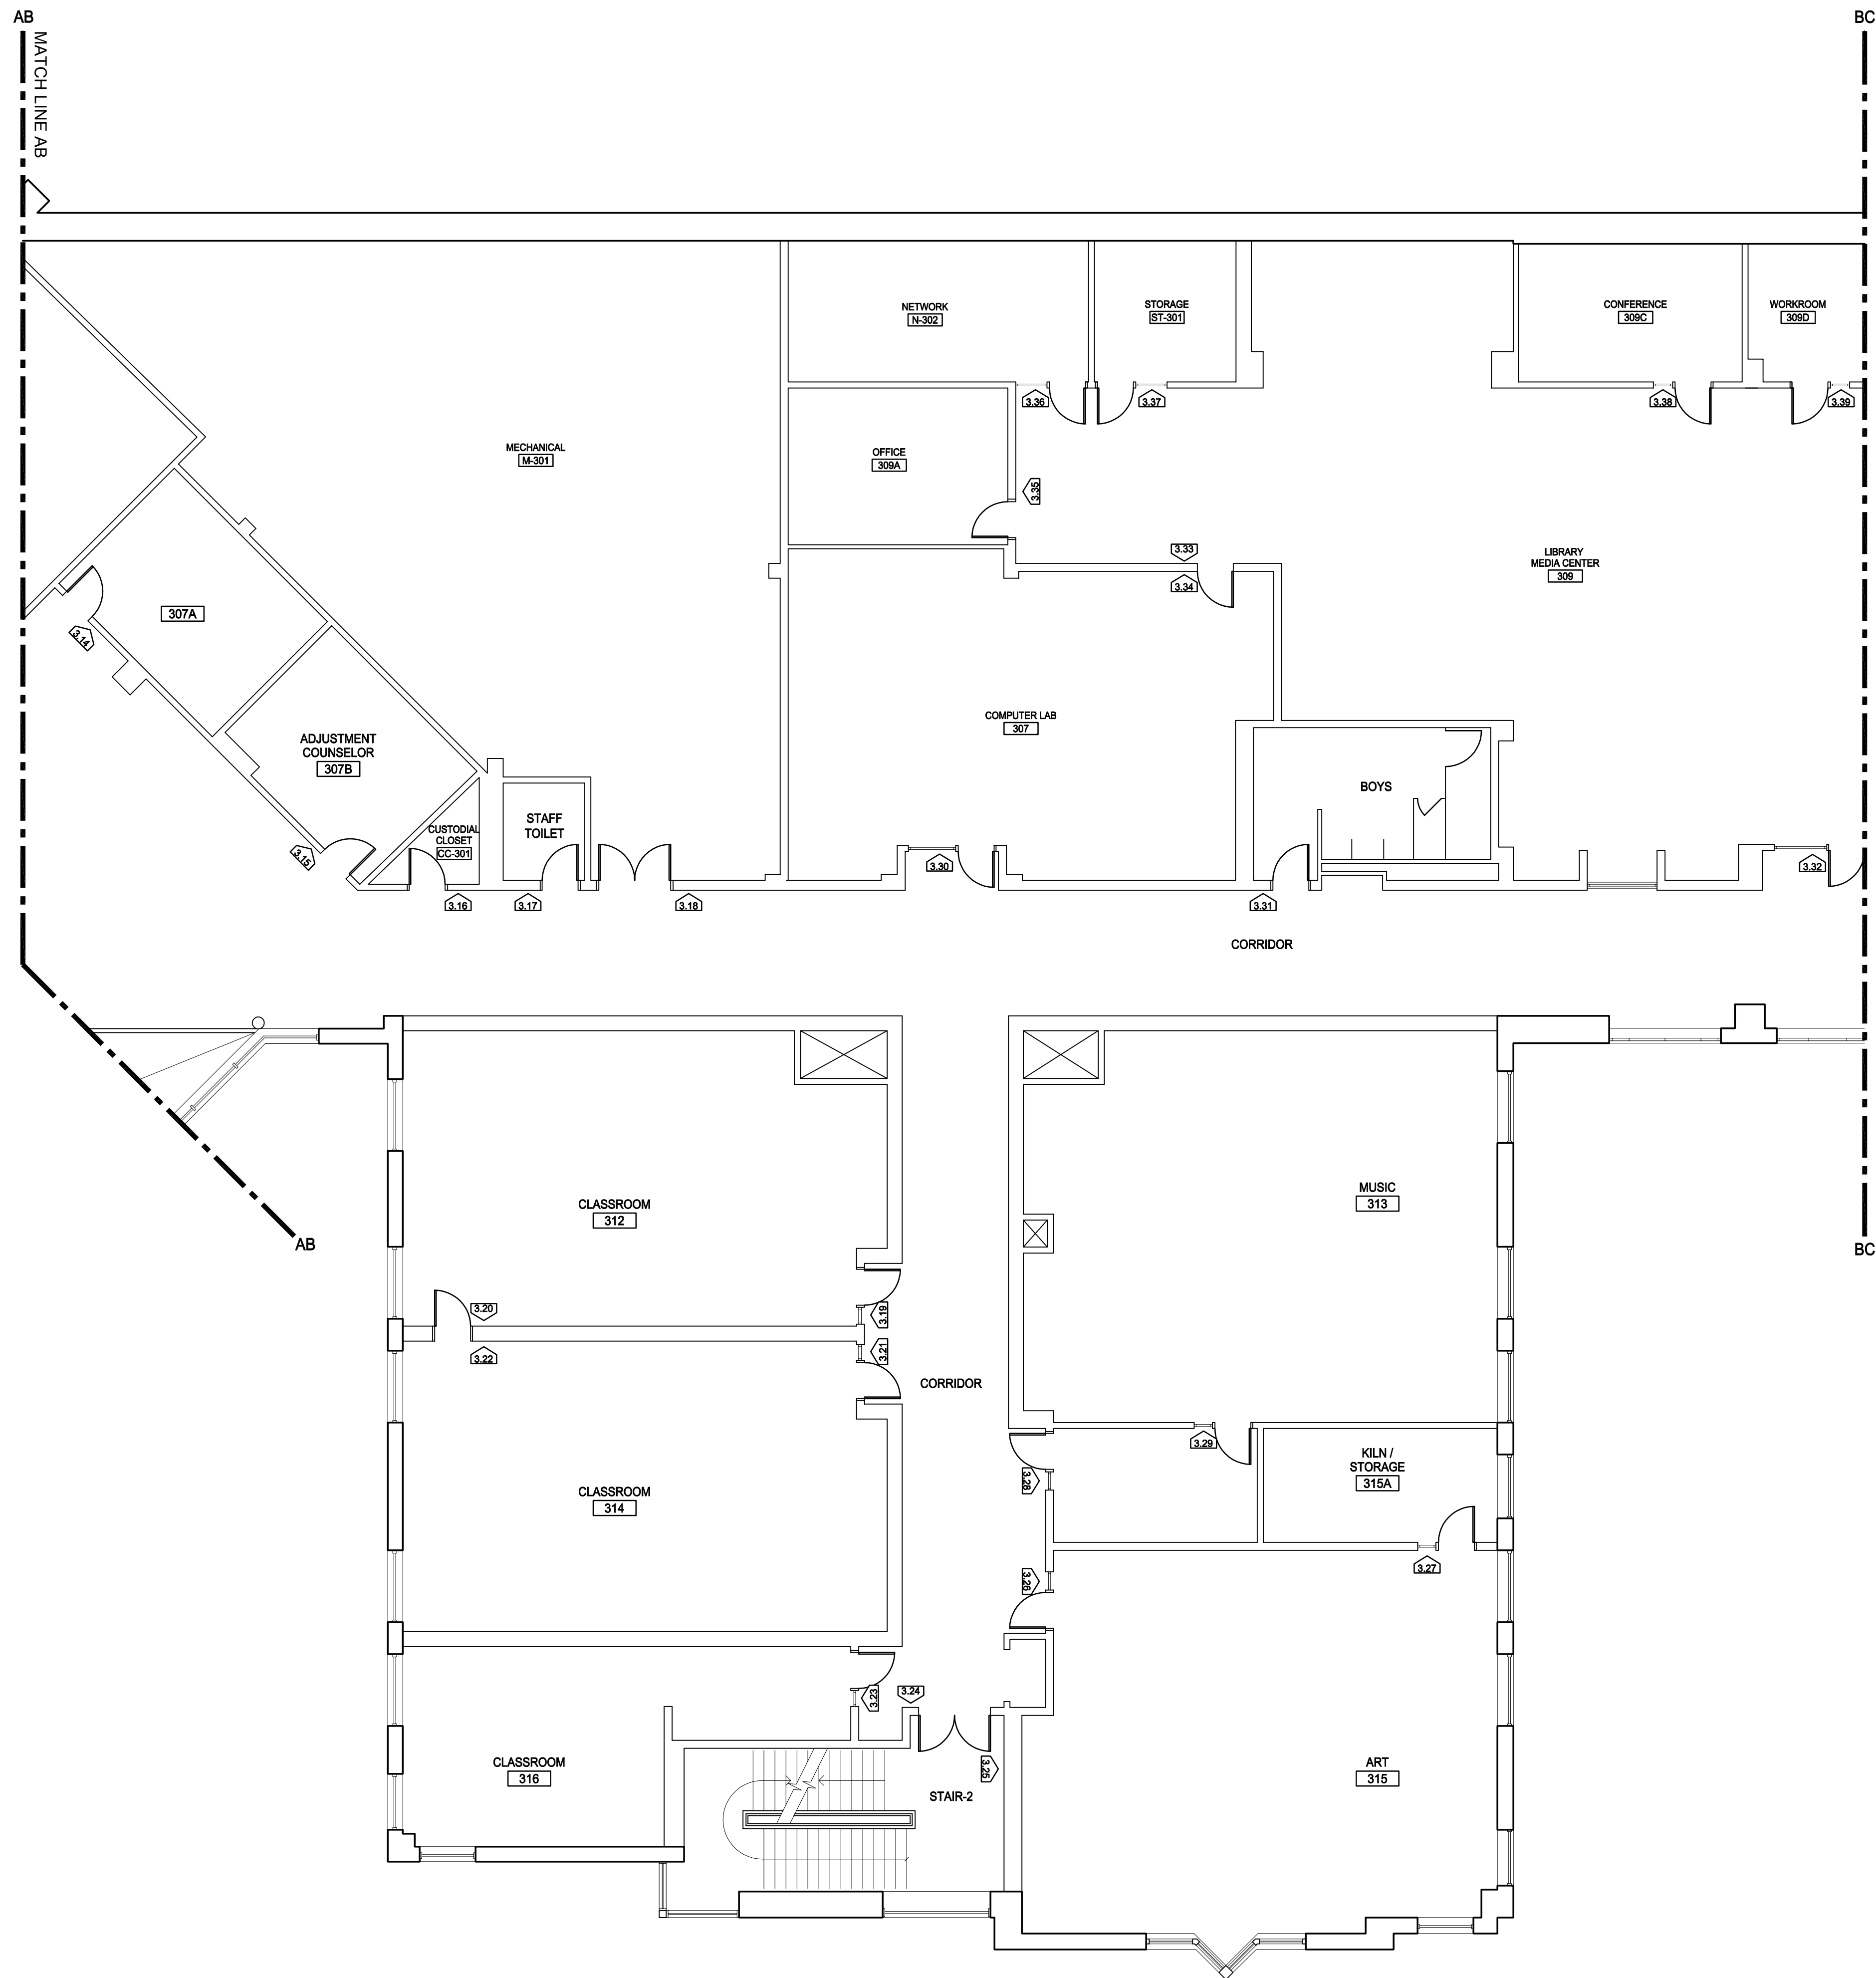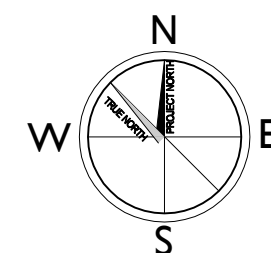

KEY PLAN
SCALE: NOT TO SCALE

CBI
CONSULTING INC.

250 DORCHESTER AVENUE
BOSTON, MA 02127

P: (617) 268-8977
F: (617) 464-2971

cbi@cbiconsultinginc.com
www.cbiconsultinginc.com

**CITY OF
SOMERVILLE
ADA UPGRADES**

**CAPITAL PROJECTS AND
PLANNING DEPARTMENT**
ONE FRANNEY ROAD
SOMERVILLE, MA 02145

Drawing Title:

**DR. ALBERT F.
ARGENZIANO SCHOOL
THIRD FLOOR
SIGNAGE PLAN
PART 2 OF 3**

Revisions:

Submission:




BID DOCUMENTS

Date: 1/27/2016
Project Number: 15036-A
Project Manager: GKC
Drawn By:
Scale: JDR
AS NOTED

A4-03.2

P:\2015\15036-A\15036-A-4-03.1 to A4-03.3.dwg [Jun 28, 2016 - 9:42 am] MSQUIGES

9 THIRD FLOOR SIGNAGE PLAN PART 3 OF 3
SCALE: 1/8" = 1'-0"

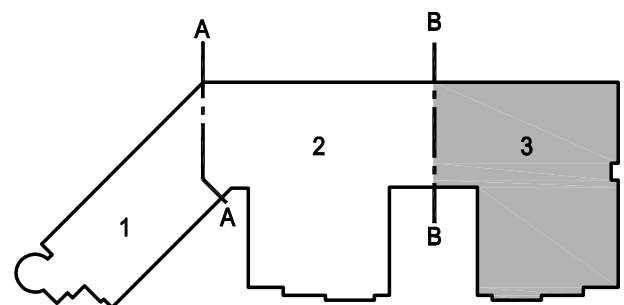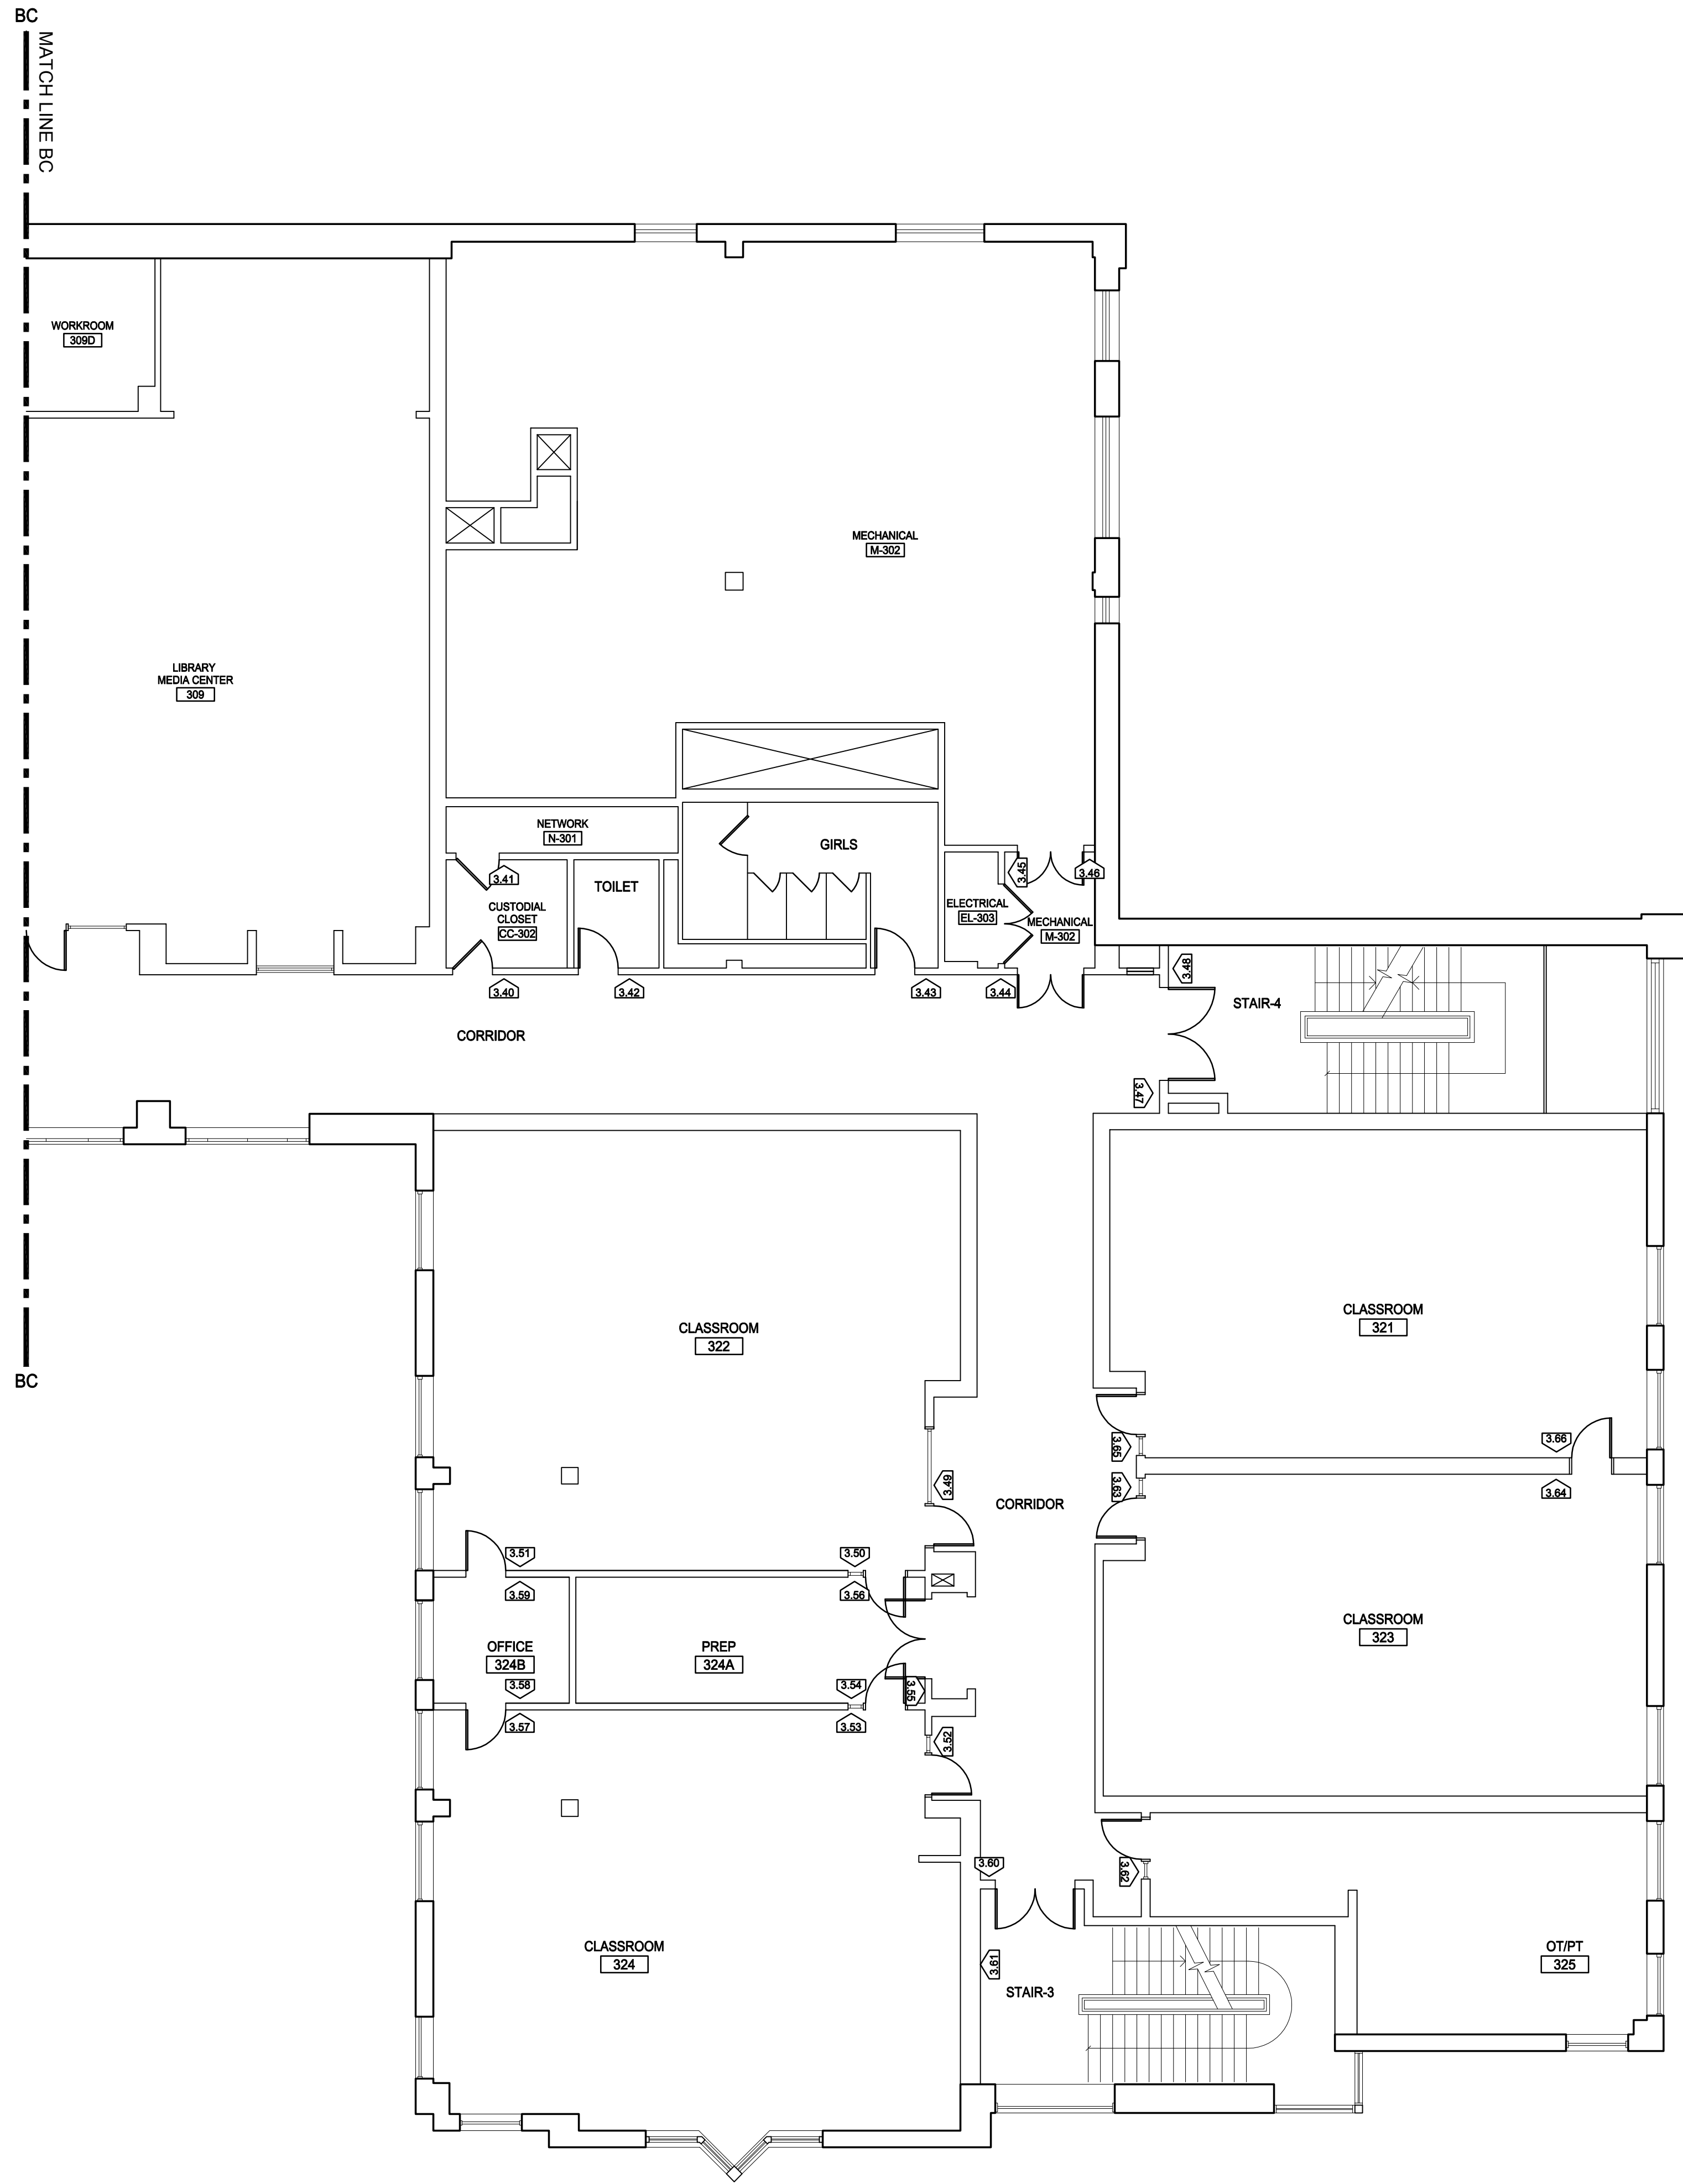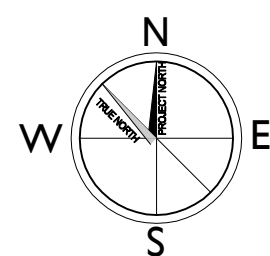

KEY PLAN
SCALE: NOT TO SCALE



250 DORCHESTER AVENUE
BOSTON, MA 02127
P: (617) 268-8977
F: (617) 464-2971
cbi@cbiconsultinginc.com
www.cbiconsultinginc.com

CITY OF
SOMERVILLE
ADA UPGRADES



CAPITAL PROJECTS AND
PLANNING DEPARTMENT
ONE FRANZY ROAD
SOMERVILLE, MA 02145

Drawing Title:
**DR. ALBERT F.
ARGENZIANO SCHOOL
THIRD FLOOR
SIGNAGE PLAN
PART 3 OF 3**

Revisions:


Submission:

BID DOCUMENTS

Date: 1/27/2016
Project Number: 15036-A
Project Manager: GKC
Drawn By:
Scale: JDR
AS NOTED



A4-03.3

P:\2015\15036-A\SHEETS\15036-A_A5-01.1 to A5-01.3.dwg Jun 28, 2016 9:42 am MSQUIRES

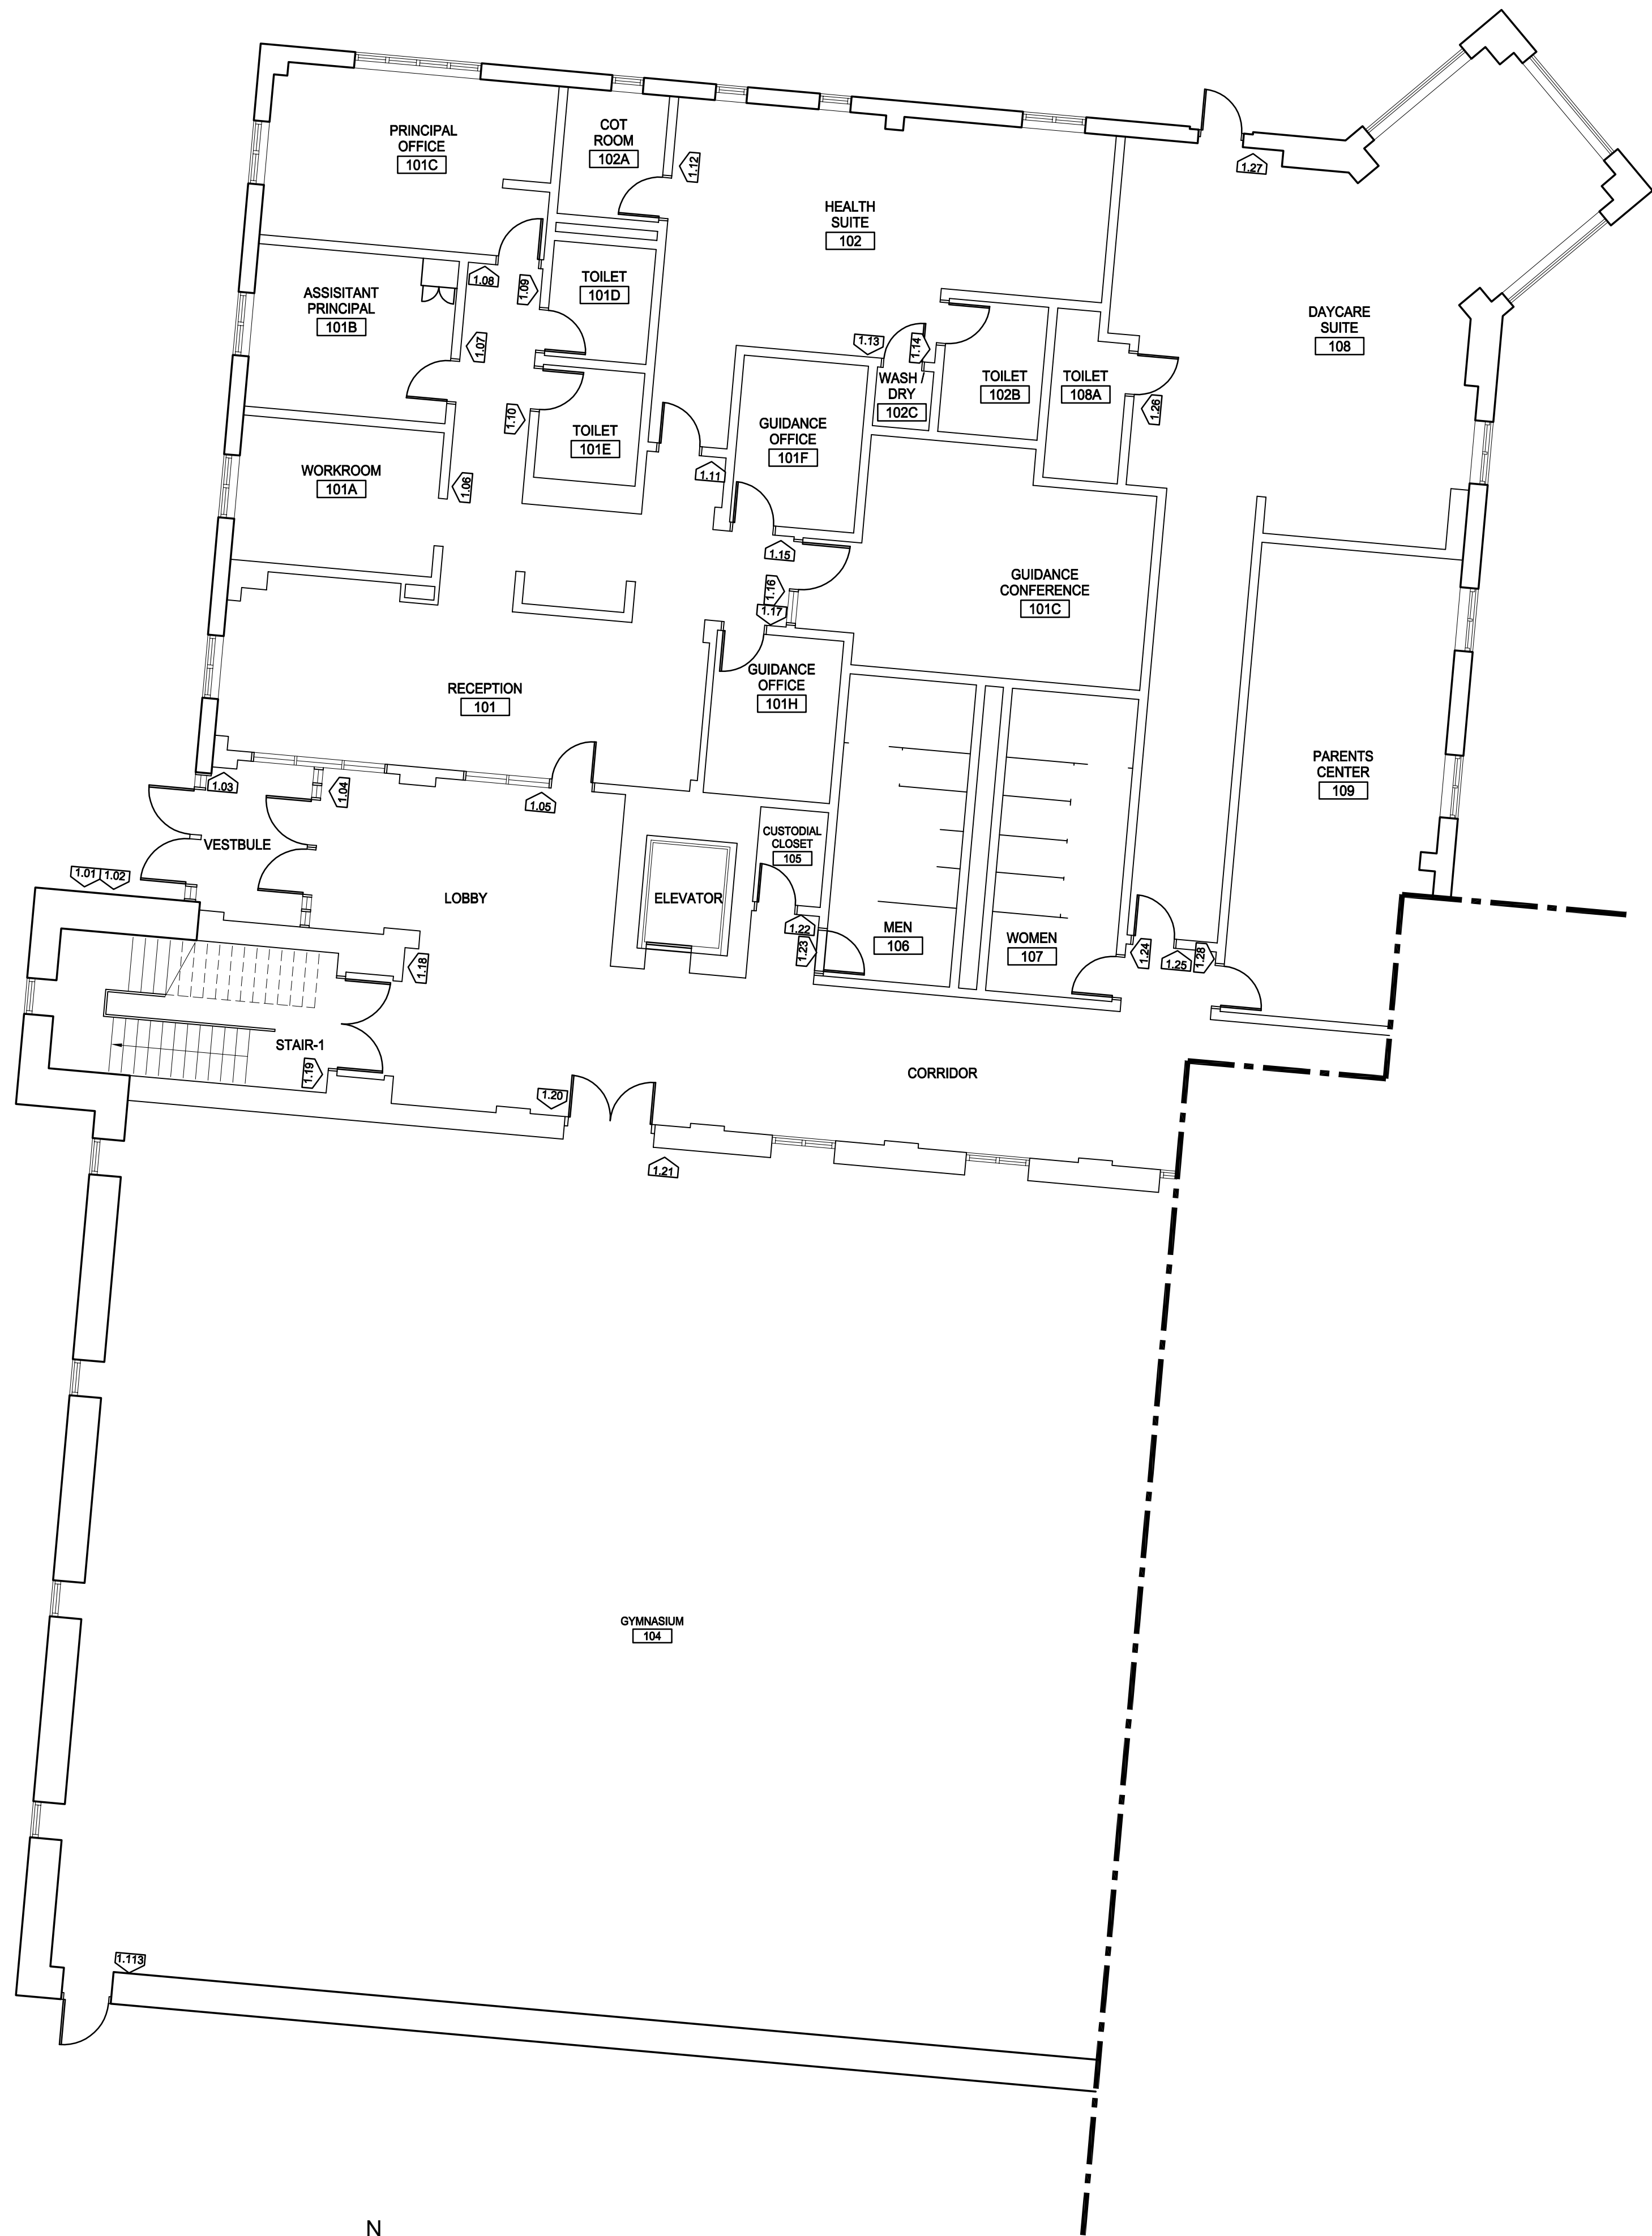


1 FIRST FLOOR SIGNAGE PLAN PART 1 OF 3

SCALE: 1/8" = 1'-0"

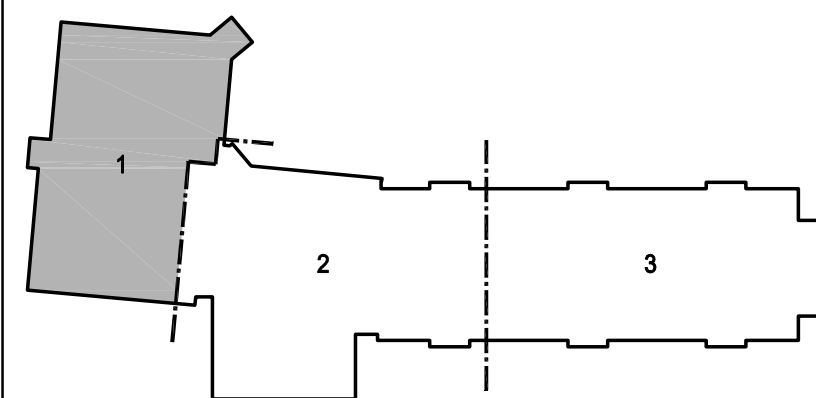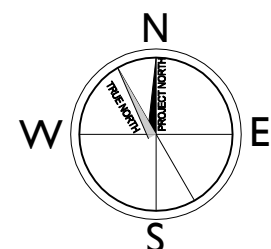

KEY PLAN

SCALE: NOT TO SCALE

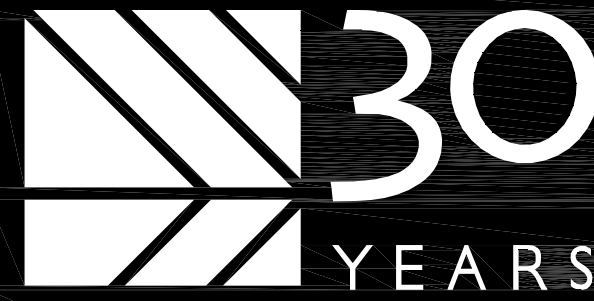

CBI
CONSULTING INC.

250 DORCHESTER AVENUE
BOSTON, MA 02127

P: (617) 268-8977
F: (617) 464-2971

cbi@cbiconsultinginc.com
www.cbiconsultinginc.com

CITY OF
SOMERVILLE
ADA UPGRADES



CAPITAL PROJECTS AND
PLANNING DEPARTMENT
ONE FRANNEY ROAD
SOMERVILLE, MA 02145

Drawing Title:

MICHAEL E.
CAPUANO SCHOOL
FIRST FLOOR
SIGNAGE PLAN
PART 1 OF 3

Revisions:

Submission:

BID DOCUMENTS

Date: 1/27/2016
Project Number: 15036-A
Project Manager: GKC
Drawn By:
Scale:

MPS
AS NOTED




A5-01.1

P:\2015\15036-A\SHEETS\15036-A_A5-01.1 to A5-01.3.dwg Jan 28, 2016 9:42 am MSQUJRES

1

FIRST FLOOR SIGNAGE PLAN PART 2 OF 3

SCALE: 1/8" = 1'-0"

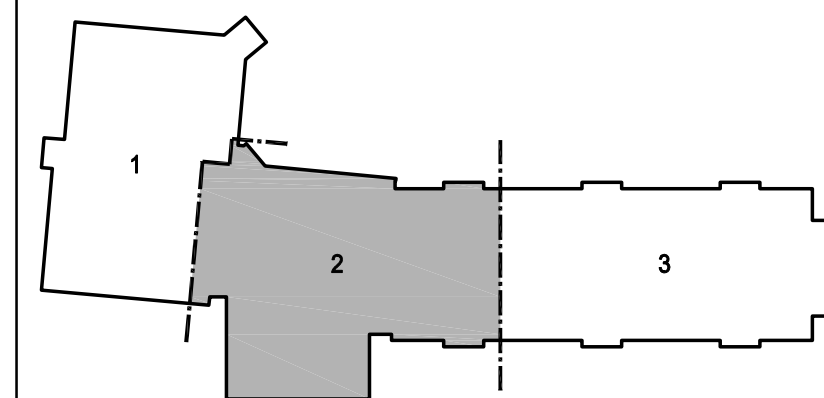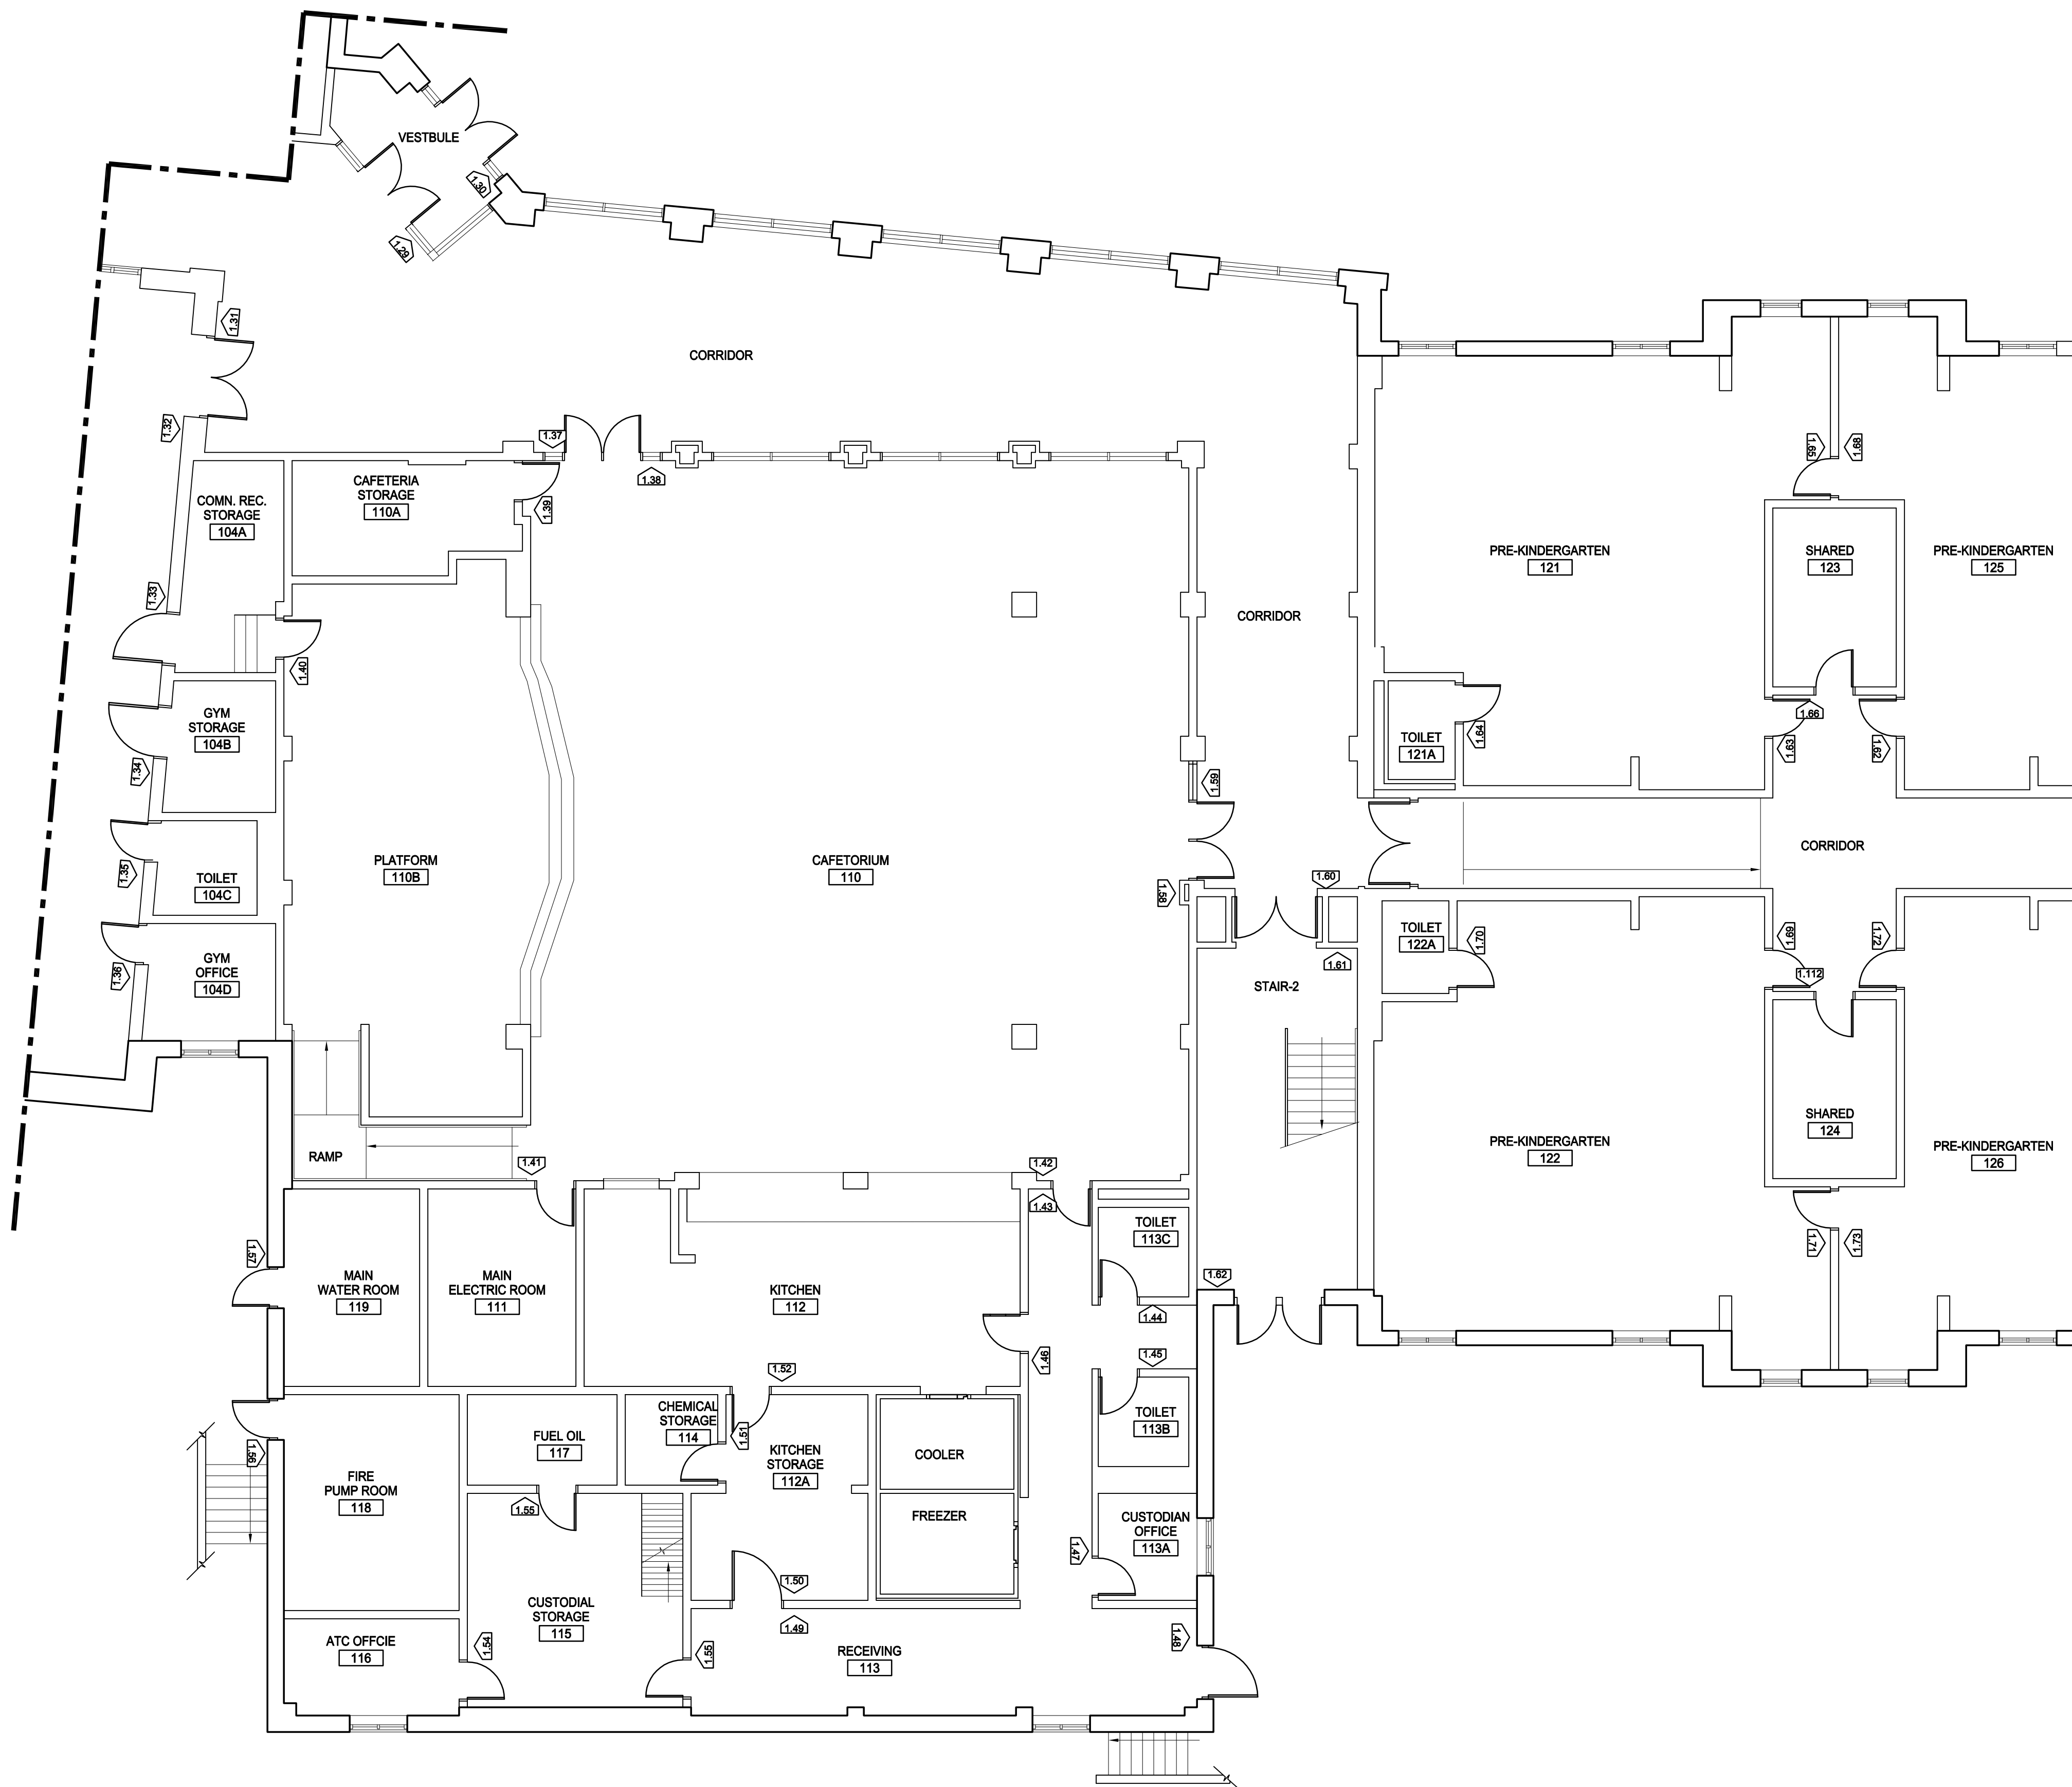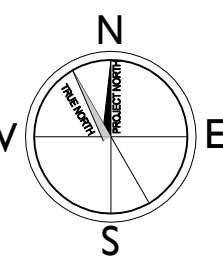

KEY PLAN
SCALE: NOT TO SCALE




CBI
CONSULTING INC.

250 DORCHESTER AVENUE
BOSTON, MA 02127

P: (617) 268-8977
F: (617) 464-2971

cbi@cbiconsultinginc.com
www.cbiconsultinginc.com

CITY OF
SOMERVILLE
ADA UPGRADES

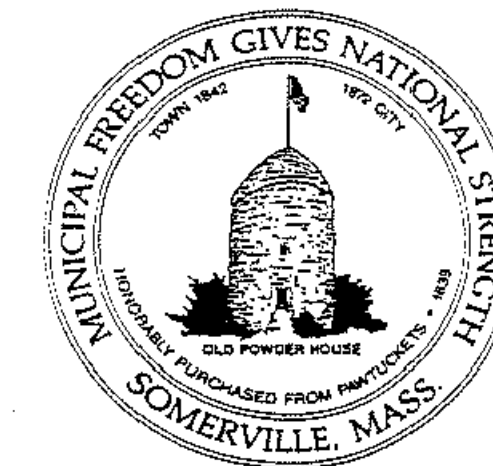

CAPITAL PROJECTS AND
PLANNING DEPARTMENT
ONE FRANNEY ROAD
SOMERVILLE, MA 02145

Drawing Title:

MICHAEL E.
CAPUANO SCHOOL
FIRST FLOOR
SIGNAGE PLAN
PART 2 OF 3

Revisions:

Submission:

BID DOCUMENTS

Date: 1/27/2016
Project Number: 15036-A
Project Manager: GKC
Drawn By:
Scale: MPS
AS NOTED




A5-01.2

P:\2015\036-A\SHEETS\036-A_A5-01.1 to A5-01.3.dwg Jan 28, 2016 9:42 am MSQUJRES

1

FIRST FLOOR SIGNAGE PLAN PART 3 OF 3

SCALE: 1/8" = 1'-0"

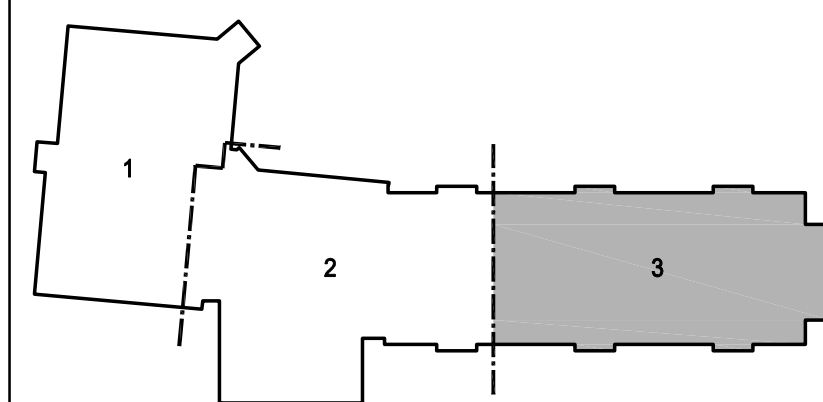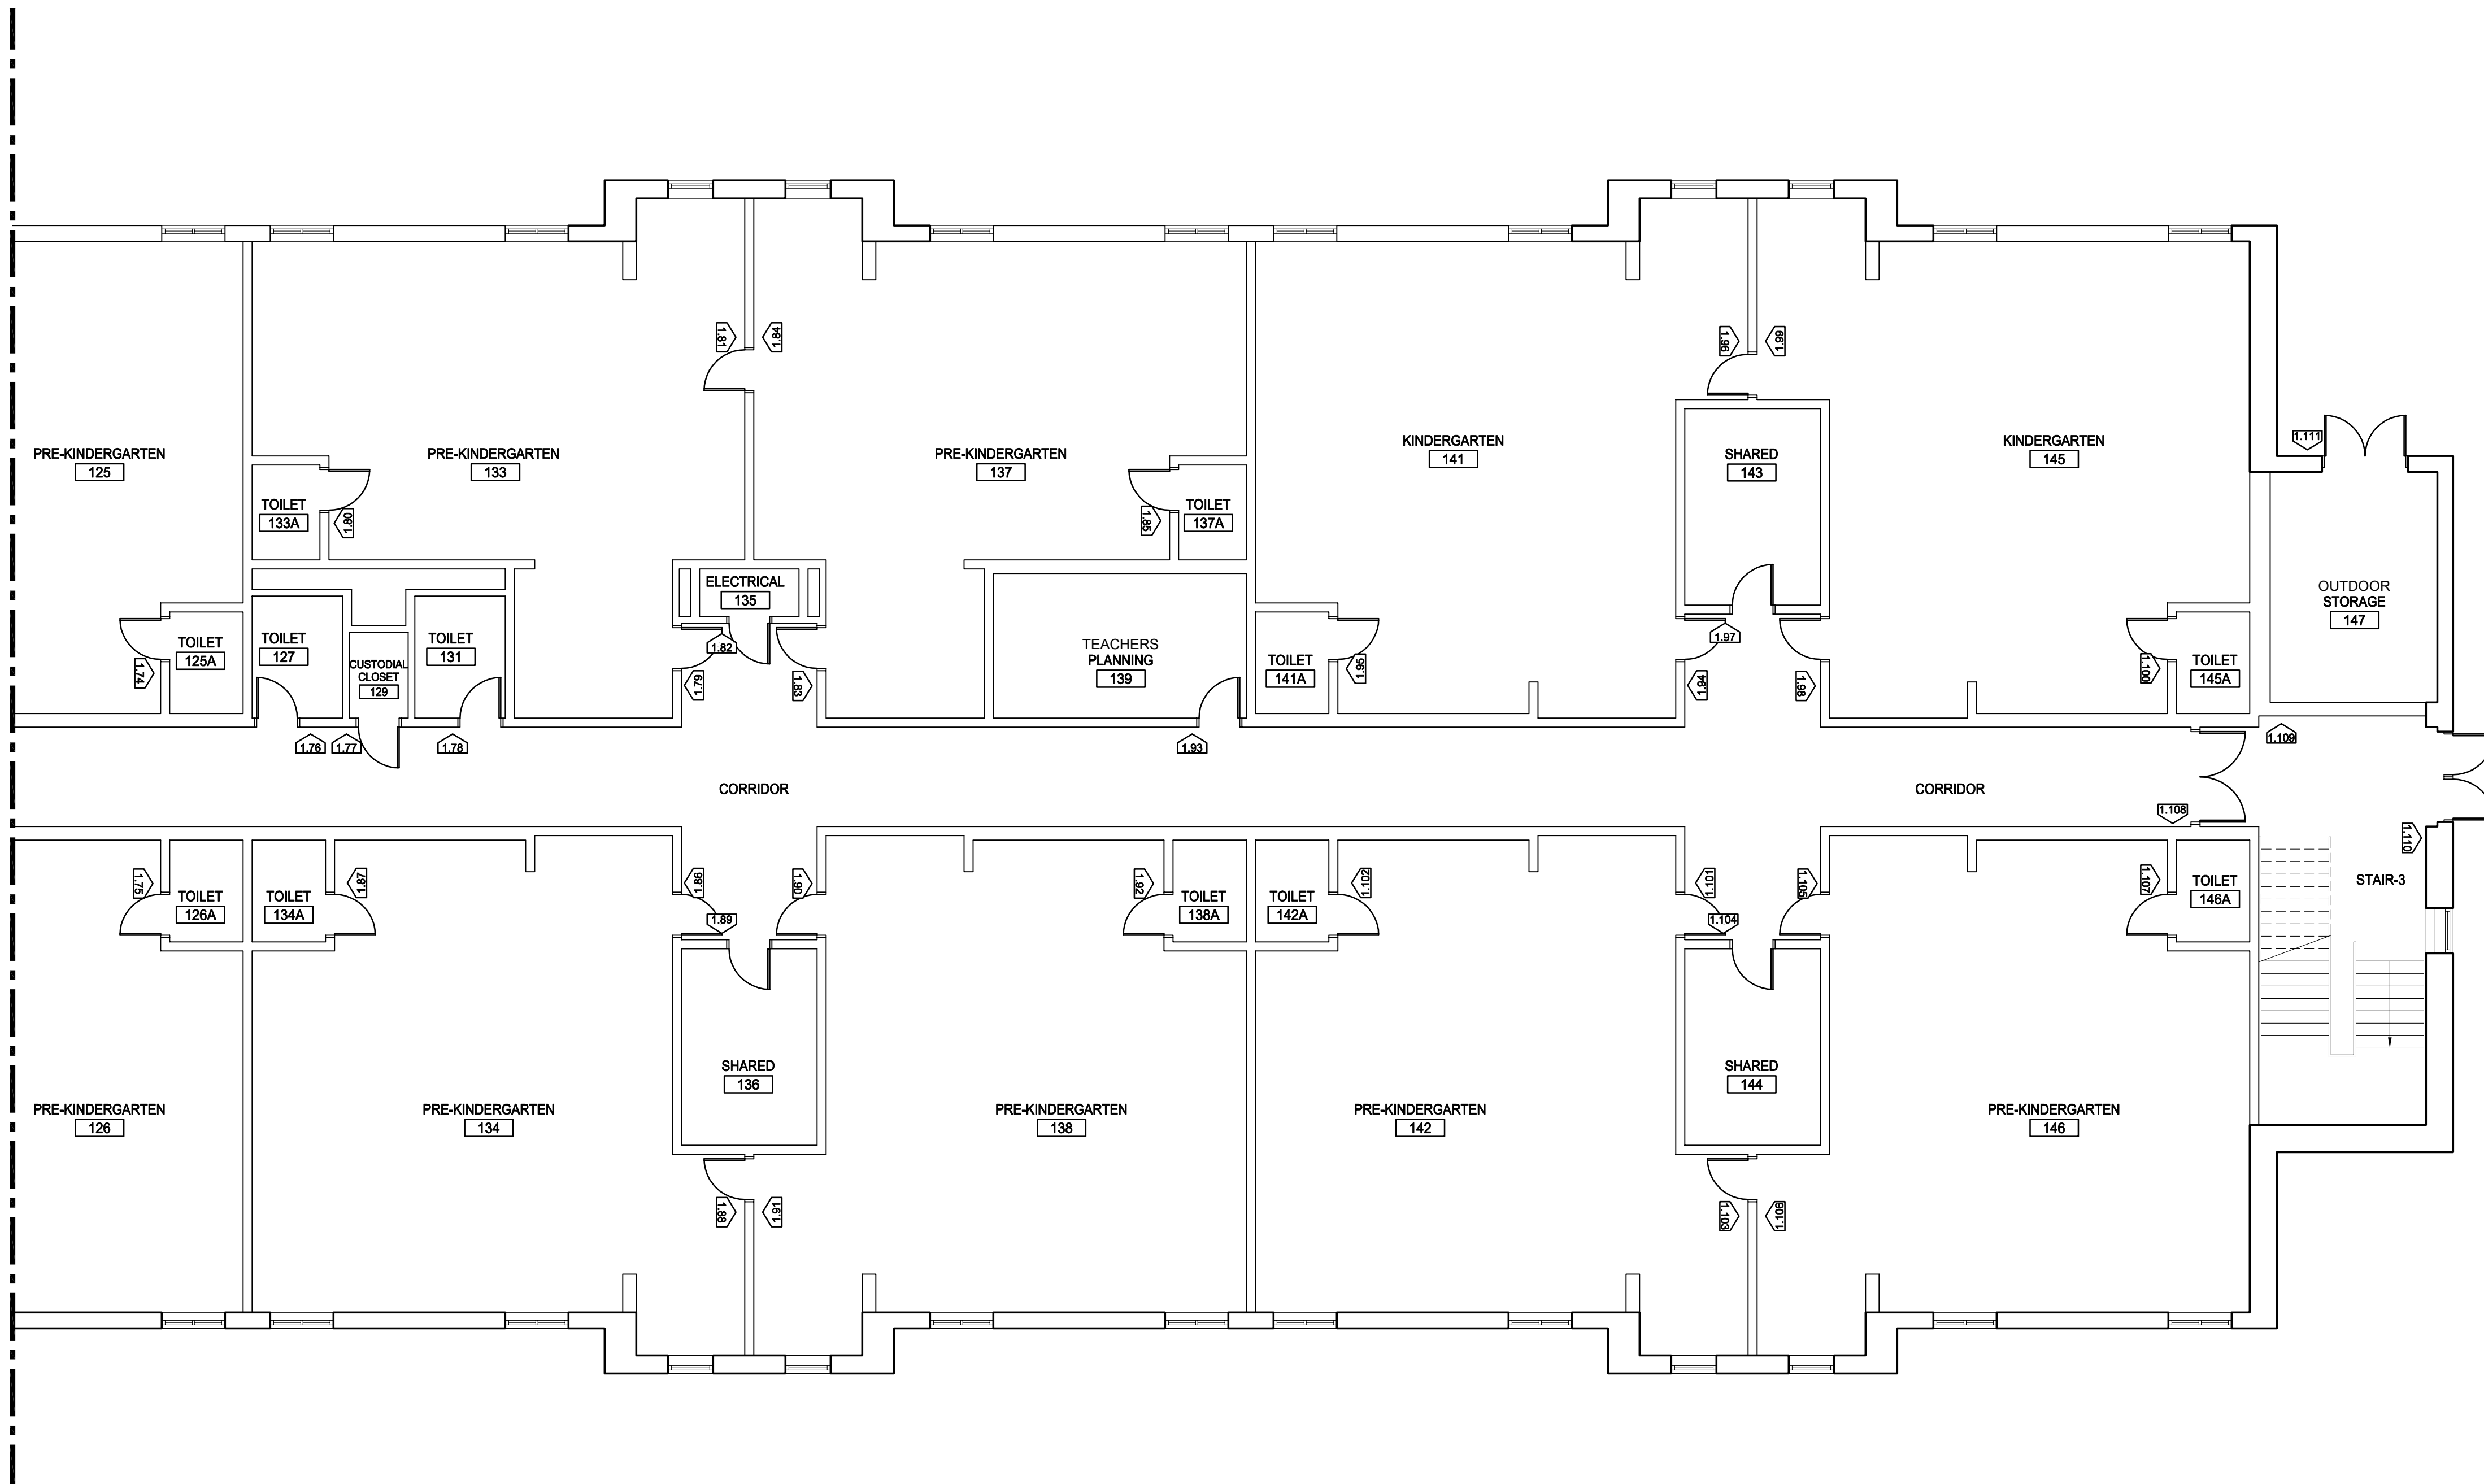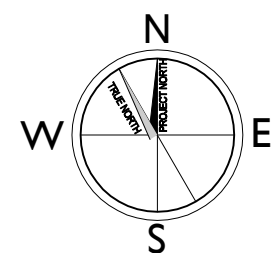

KEY PLAN
SCALE: NOT TO SCALE

30
YEARS

CBI
CONSULTING INC.

250 DORCHESTER AVENUE
BOSTON, MA 02127

P: (617) 268-8977
F: (617) 464-2971

cbi@cbiconsultinginc.com
www.cbiconsultinginc.com

CITY OF
SOMERVILLE
ADA UPGRADES



CAPITAL PROJECTS AND
PLANNING DEPARTMENT
ONE FRANNEY ROAD
SOMERVILLE, MA 02145

Drawing Title:

MICHAEL E.
CAPUANO SCHOOL
FIRST FLOOR
SIGNAGE PLAN
PART 3 OF 3

Revisions:


Submission:

BID DOCUMENTS



Date: 1/27/2016
Project Number: 15036-A
Project Manager: GKC
Drawn By:
Scale:

MPS
AS NOTED

A5-01.3

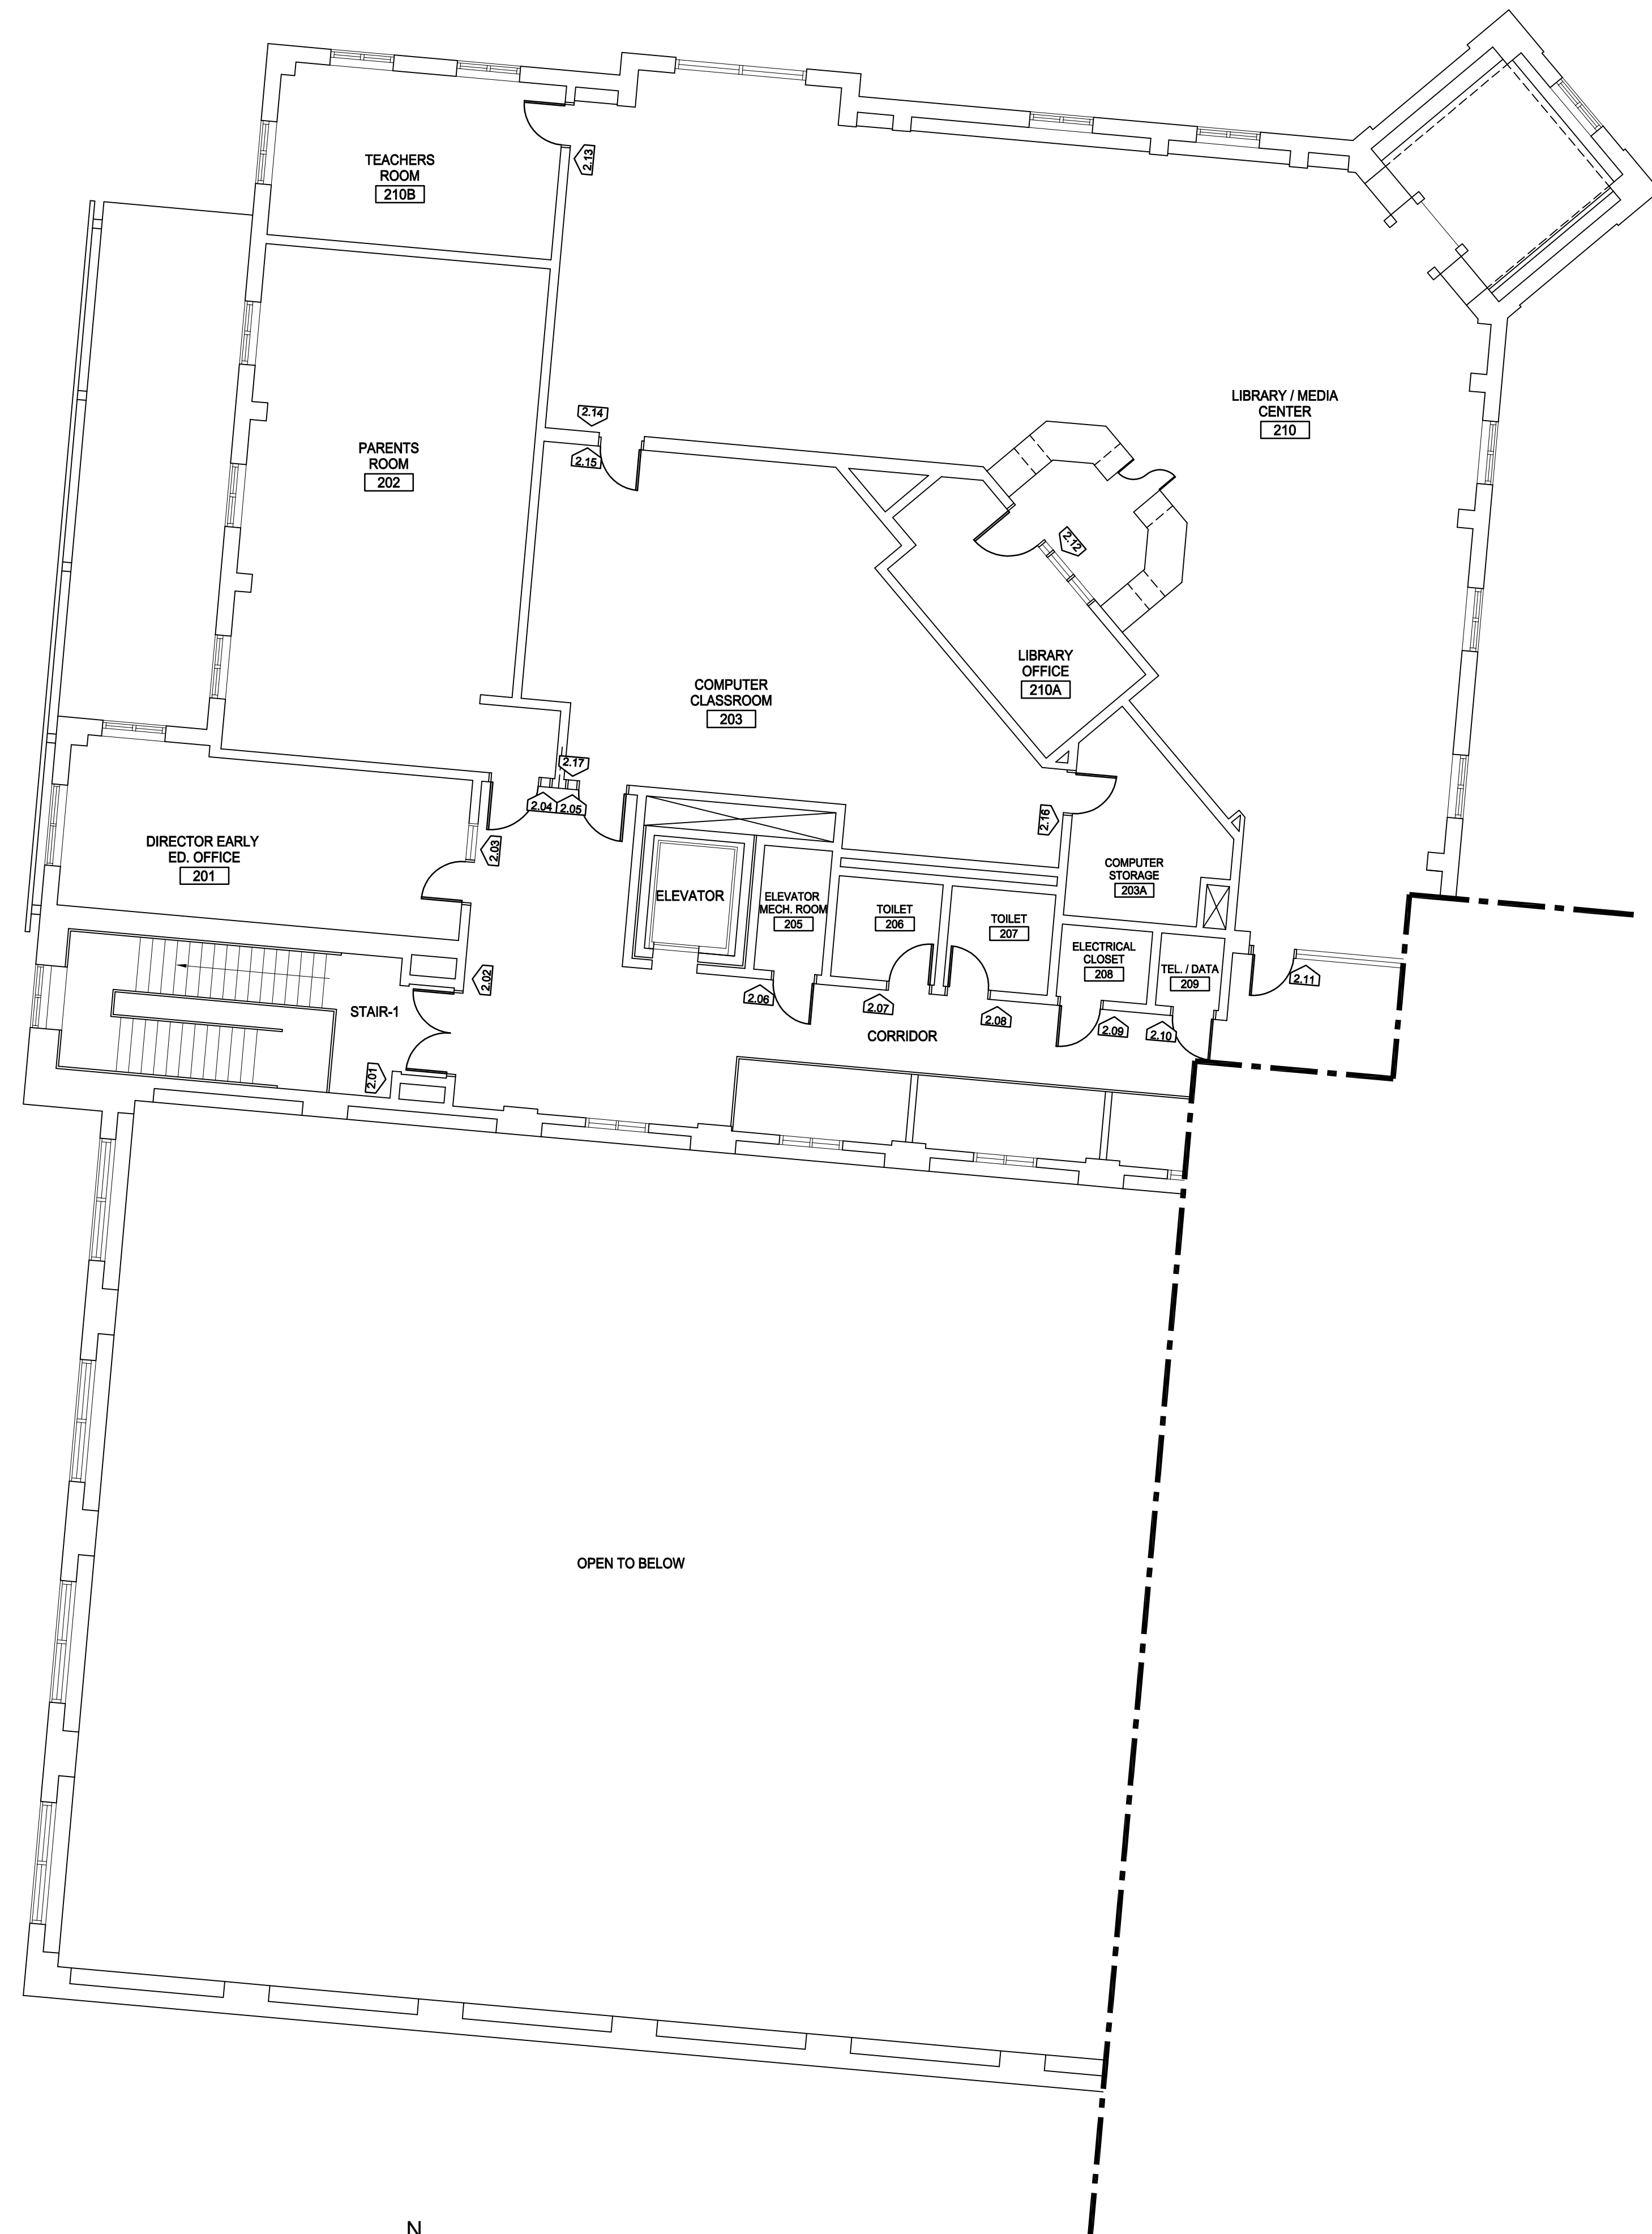

1 SECOND FLOOR SIGNAGE PLAN PART 1 OF 3
SCALE: 1/8" = 1'-0"

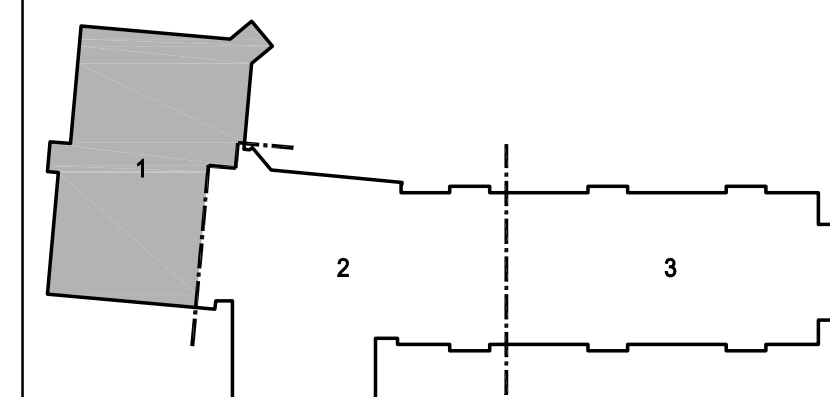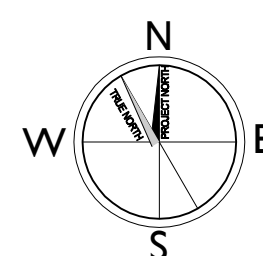

KEY PLAN
SCALE: NOT TO SCALE



250 DORCHESTER AVENUE
BOSTON, MA 02127
P: (617) 268-8977
F: (617) 464-2971
cbi@cbiconsultinginc.com
www.cbiconsultinginc.com

CITY OF
SOMERVILLE
ADA UPGRADES



CAPITAL PROJECTS AND
PLANNING DEPARTMENT
ONE FRANNEY ROAD
SOMERVILLE, MA 02145

Drawing Title:
MICHAEL E.
CAPUANO SCHOOL
SECOND FLOOR
SIGNAGE PLAN
PART 1 OF 3

Revisions:

Submission:

BID DOCUMENTS

Date: 1/27/2016
Project Number: 15036-A
Project Manager: GKC
Drawn By:
Scale: MPS
AS NOTED



A5-02.1

P:\2015\15036-A\SHEETS\15036-A_A5-02.1 to A5-02.3.dwg Jan 28, 2016 9:42 am MSQUJRES

1

SECOND FLOOR SIGNAGE PLAN PART 2 OF 3




SCALE: 1/8" = 1'-0"

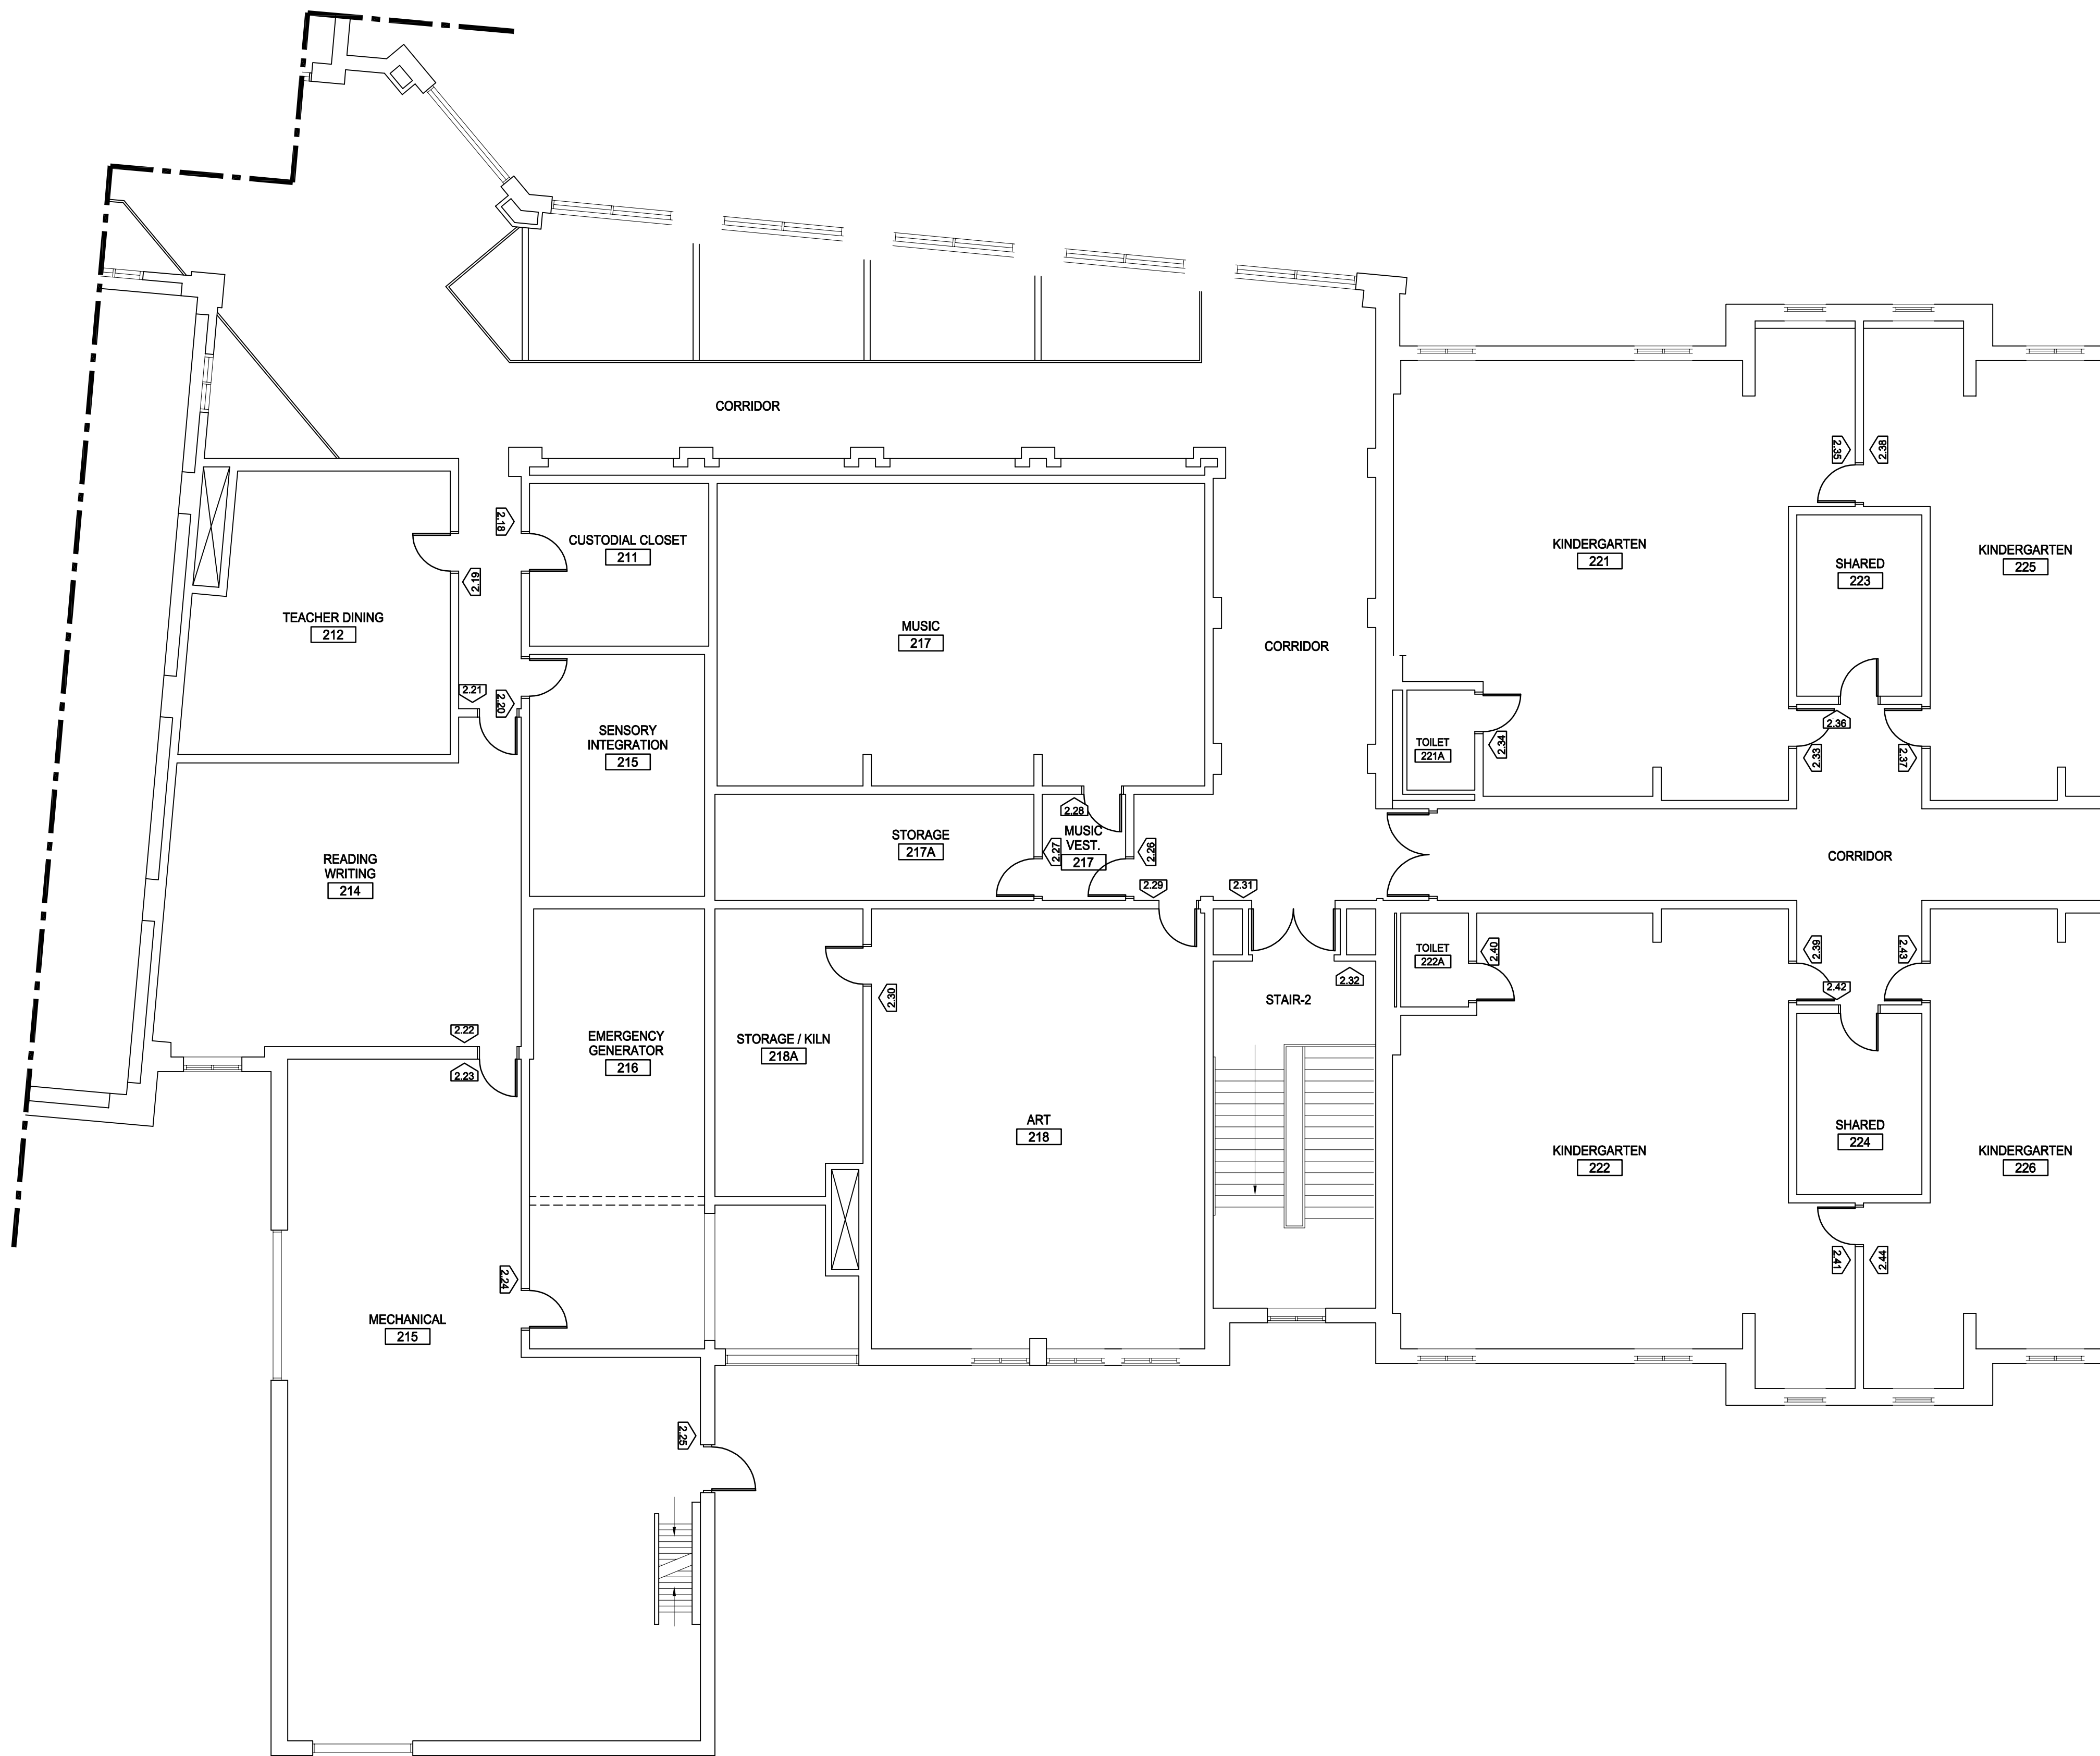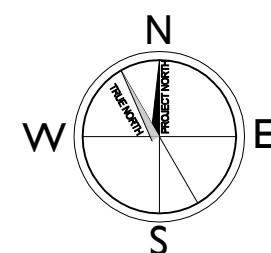

P:\2015\15036-A\SHEETS\15036-A_A5-02.1 to A5-02.3.dwg Jun 28, 2016 - 12:26 pm GCHRISTENSEN

1 SECOND FLOOR SIGNAGE PLAN PART 3 OF 3

SCALE: 1/8" = 1'-0"

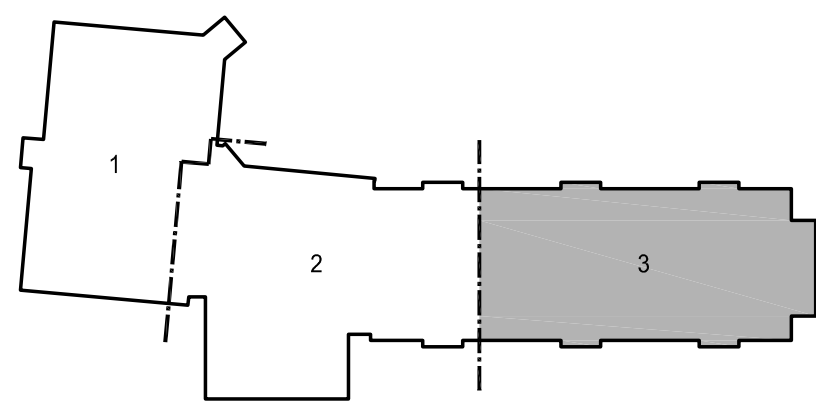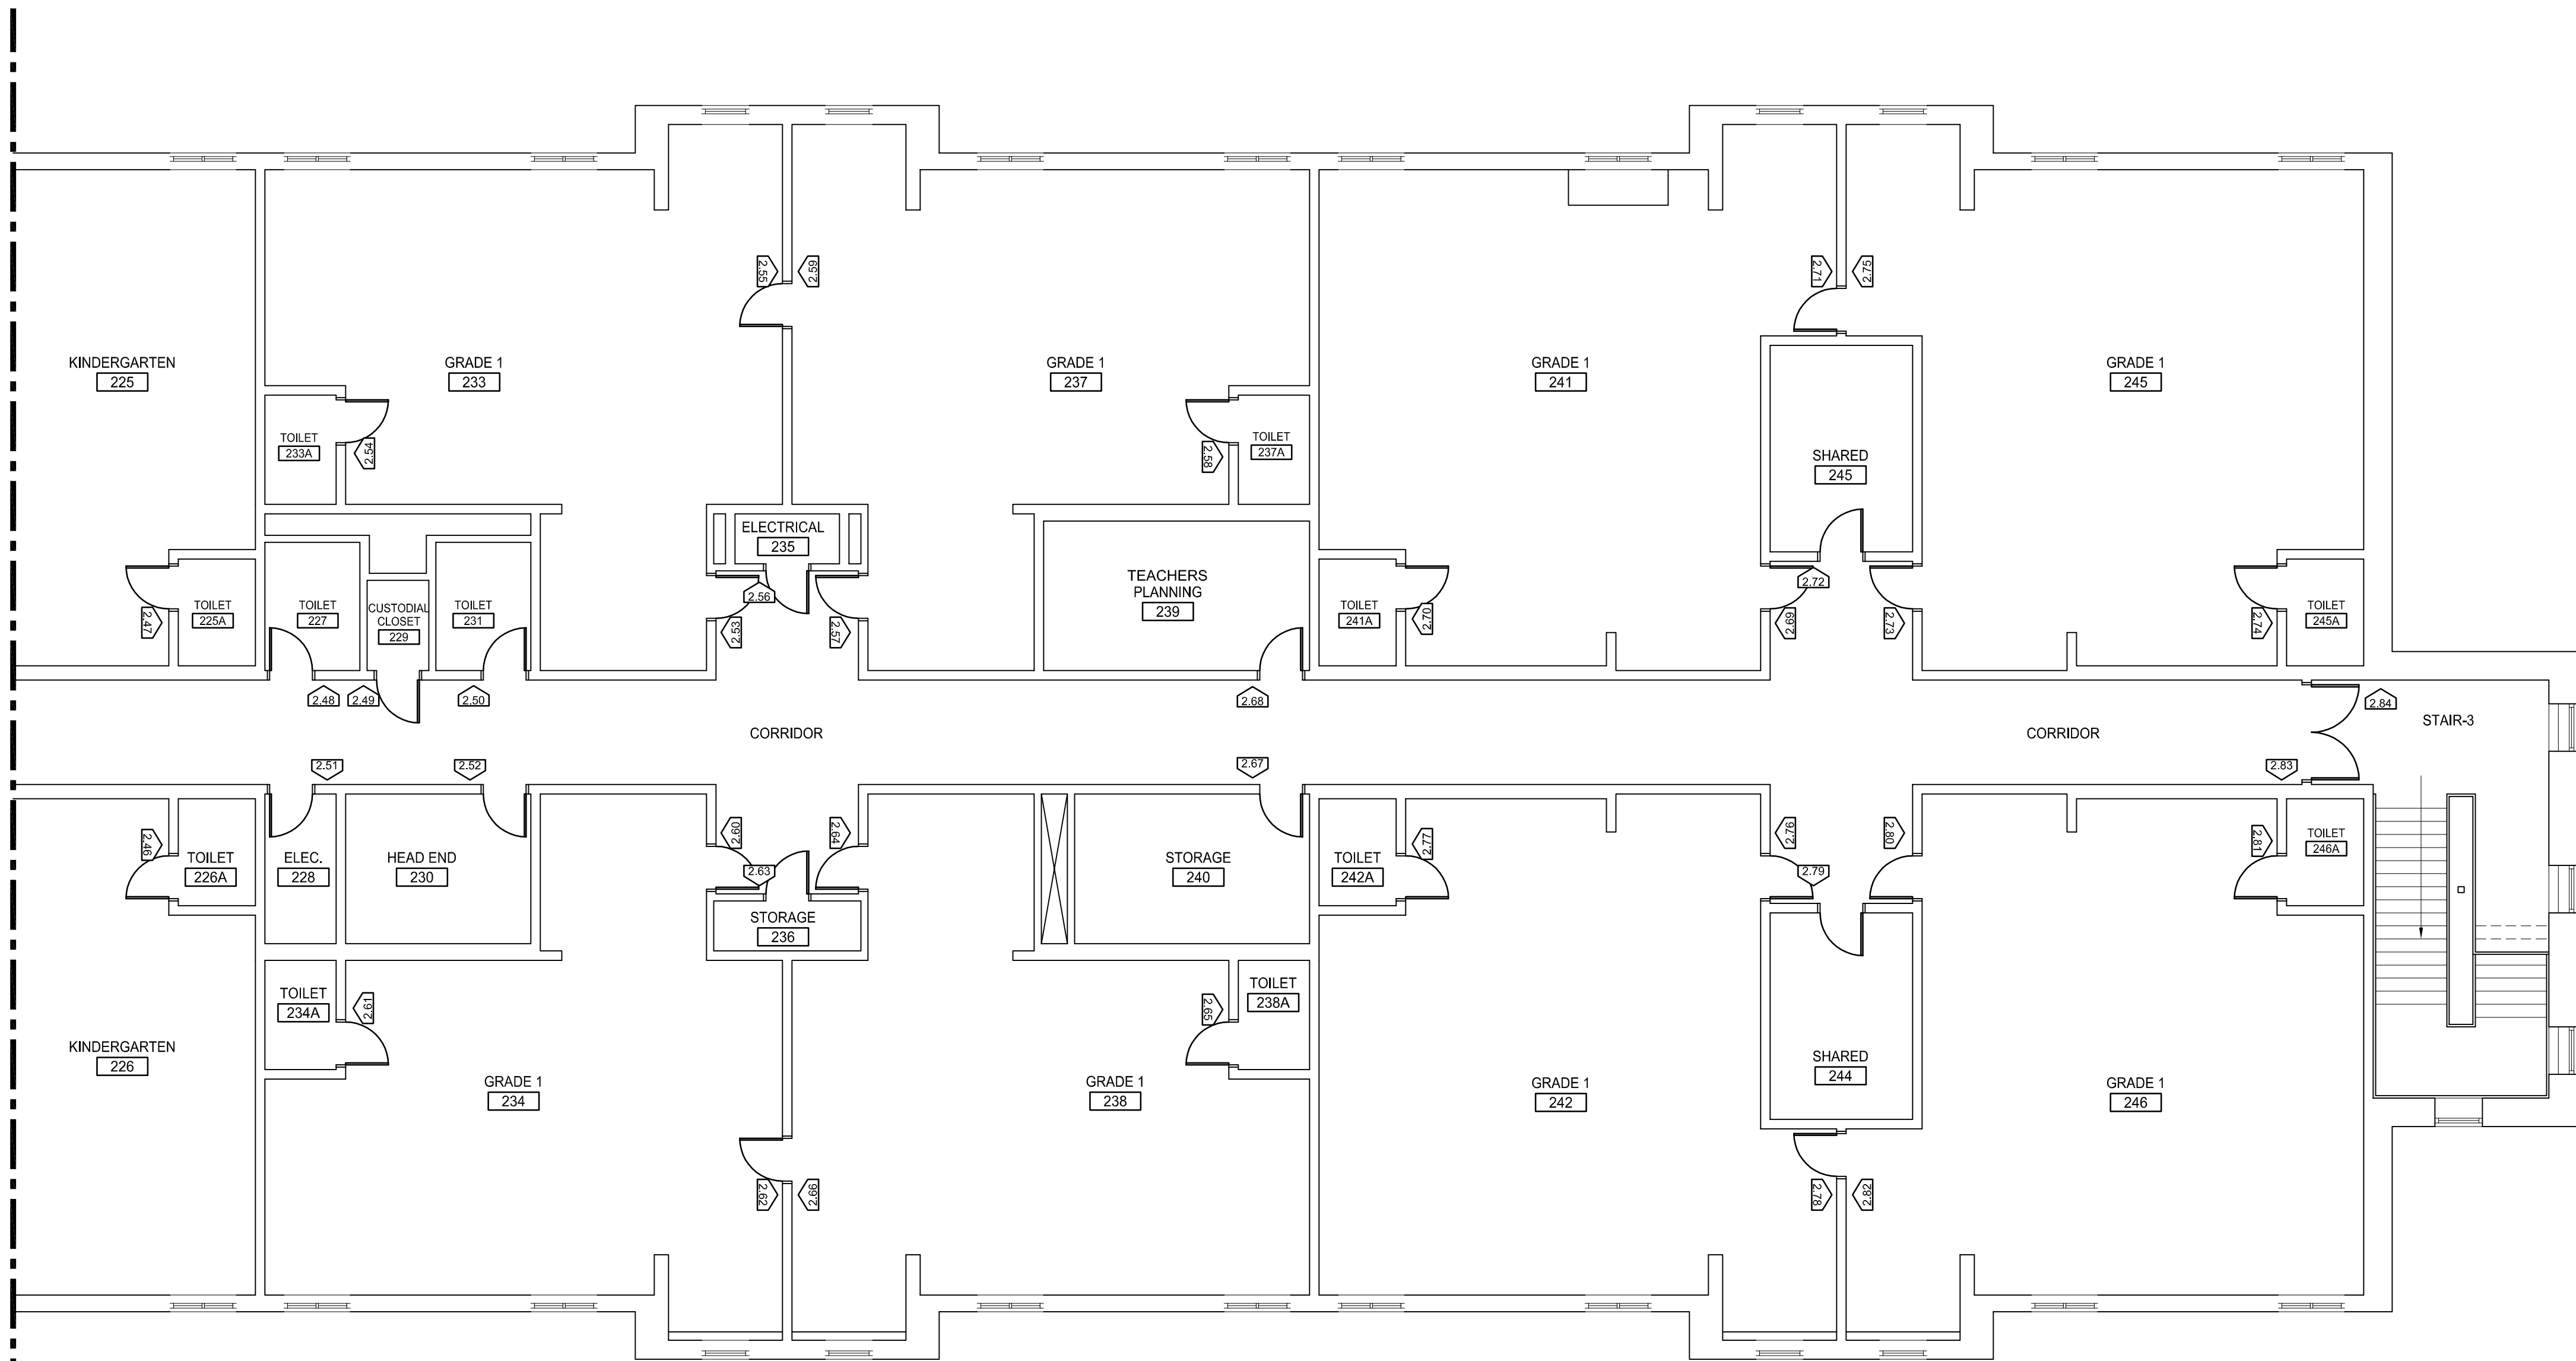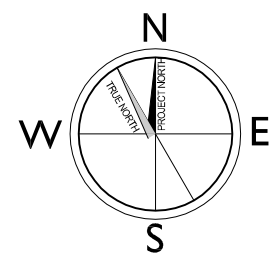

KEY PLAN
SCALE: NOT TO SCALE



250 DORCHESTER AVENUE
BOSTON, MA 02127

P: (617) 268-8977
F: (617) 464-2971

cbi@cbiconsultinginc.com
www.cbiconsultinginc.com

CITY OF
SOMERVILLE
ADA UPGRADES



CAPITAL PROJECTS AND
PLANNING DEPARTMENT

ONE FRANNEY ROAD
SOMERVILLE, MA 02145

Drawing Title:

MICHAEL E.
CAPUANO SCHOOL
SECOND FLOOR
SIGNAGE PLAN
PART 3 OF 3

Revisions:


Submission:

BID DOCUMENTS

Date: 1/27/2016
Project Number: 15036-A
Project Manager: GKC
Drawn By:
Scale:

MPS
AS NOTED

A5-02.3

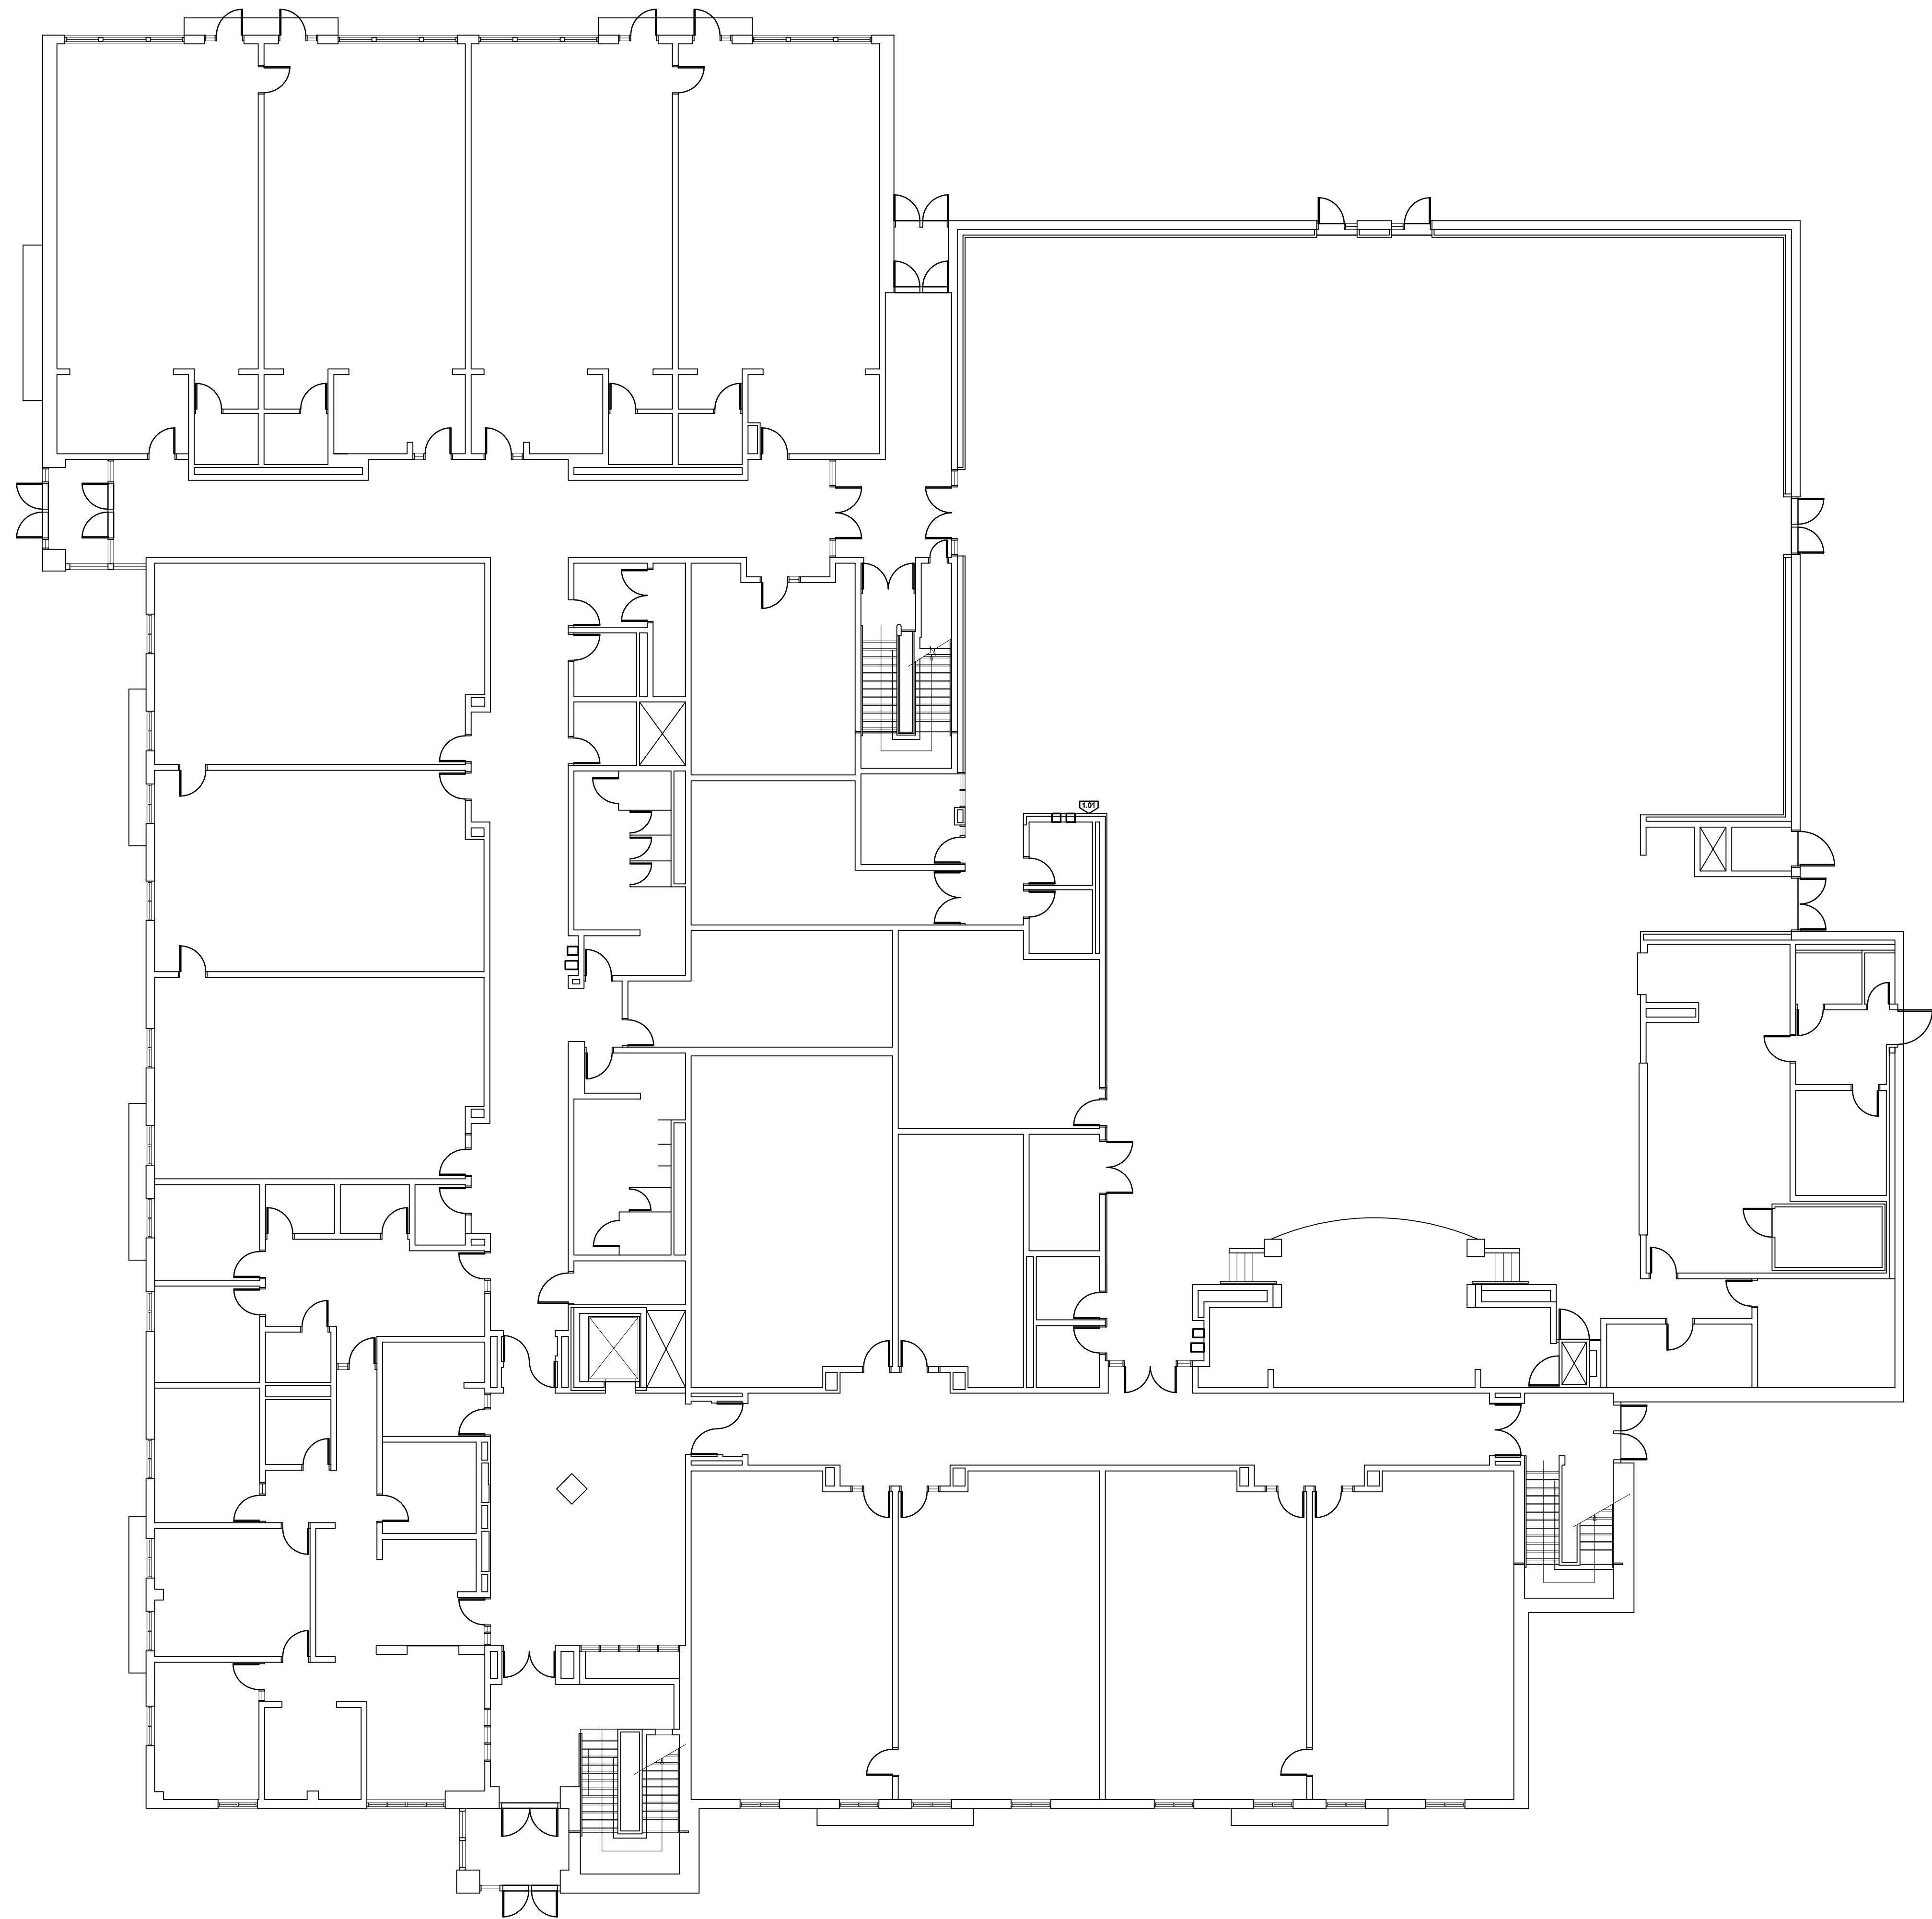

1 FIRST FLOOR SIGNAGE PLAN
SCALE: 3/32" = 1'-0"

P:\2015\15036-A\SHEETS\15036-A_A6-01.dwg Jan 28, 2016 9:42 am MSQUIBES



250 DORCHESTER AVENUE
BOSTON, MA 02127
P: (617) 268-8977
F: (617) 464-2971
cbi@cbiconsultinginc.com
www.cbiconsultinginc.com

CITY OF
SOMERVILLE
ADA UPGRADES



CAPITAL PROJECTS AND
PLANNING DEPARTMENT
ONE FRANNEY ROAD
SOMERVILLE, MA 02145

Drawing Title:
ARTHUR D.
HEALEY SCHOOL
FIRST FLOOR
SIGNAGE PLAN

Revisions:


Submission:
BID DOCUMENTS

Date: 1/27/2016
Project Number: 15036-A
Project Manager: GKC
Drawn By:
Scale: MPS
3/32" = 1'-0"

A6-01

P:\2015\15036-A\SHEETS\15036-A_A7-00.1 to A7-00.2.dwg Jan 28, 2016 - 9:41 am MSQUJRES

2
GROUND FLOOR
PLAN AREA 5
SCALE: 3/32" = 1'-0"

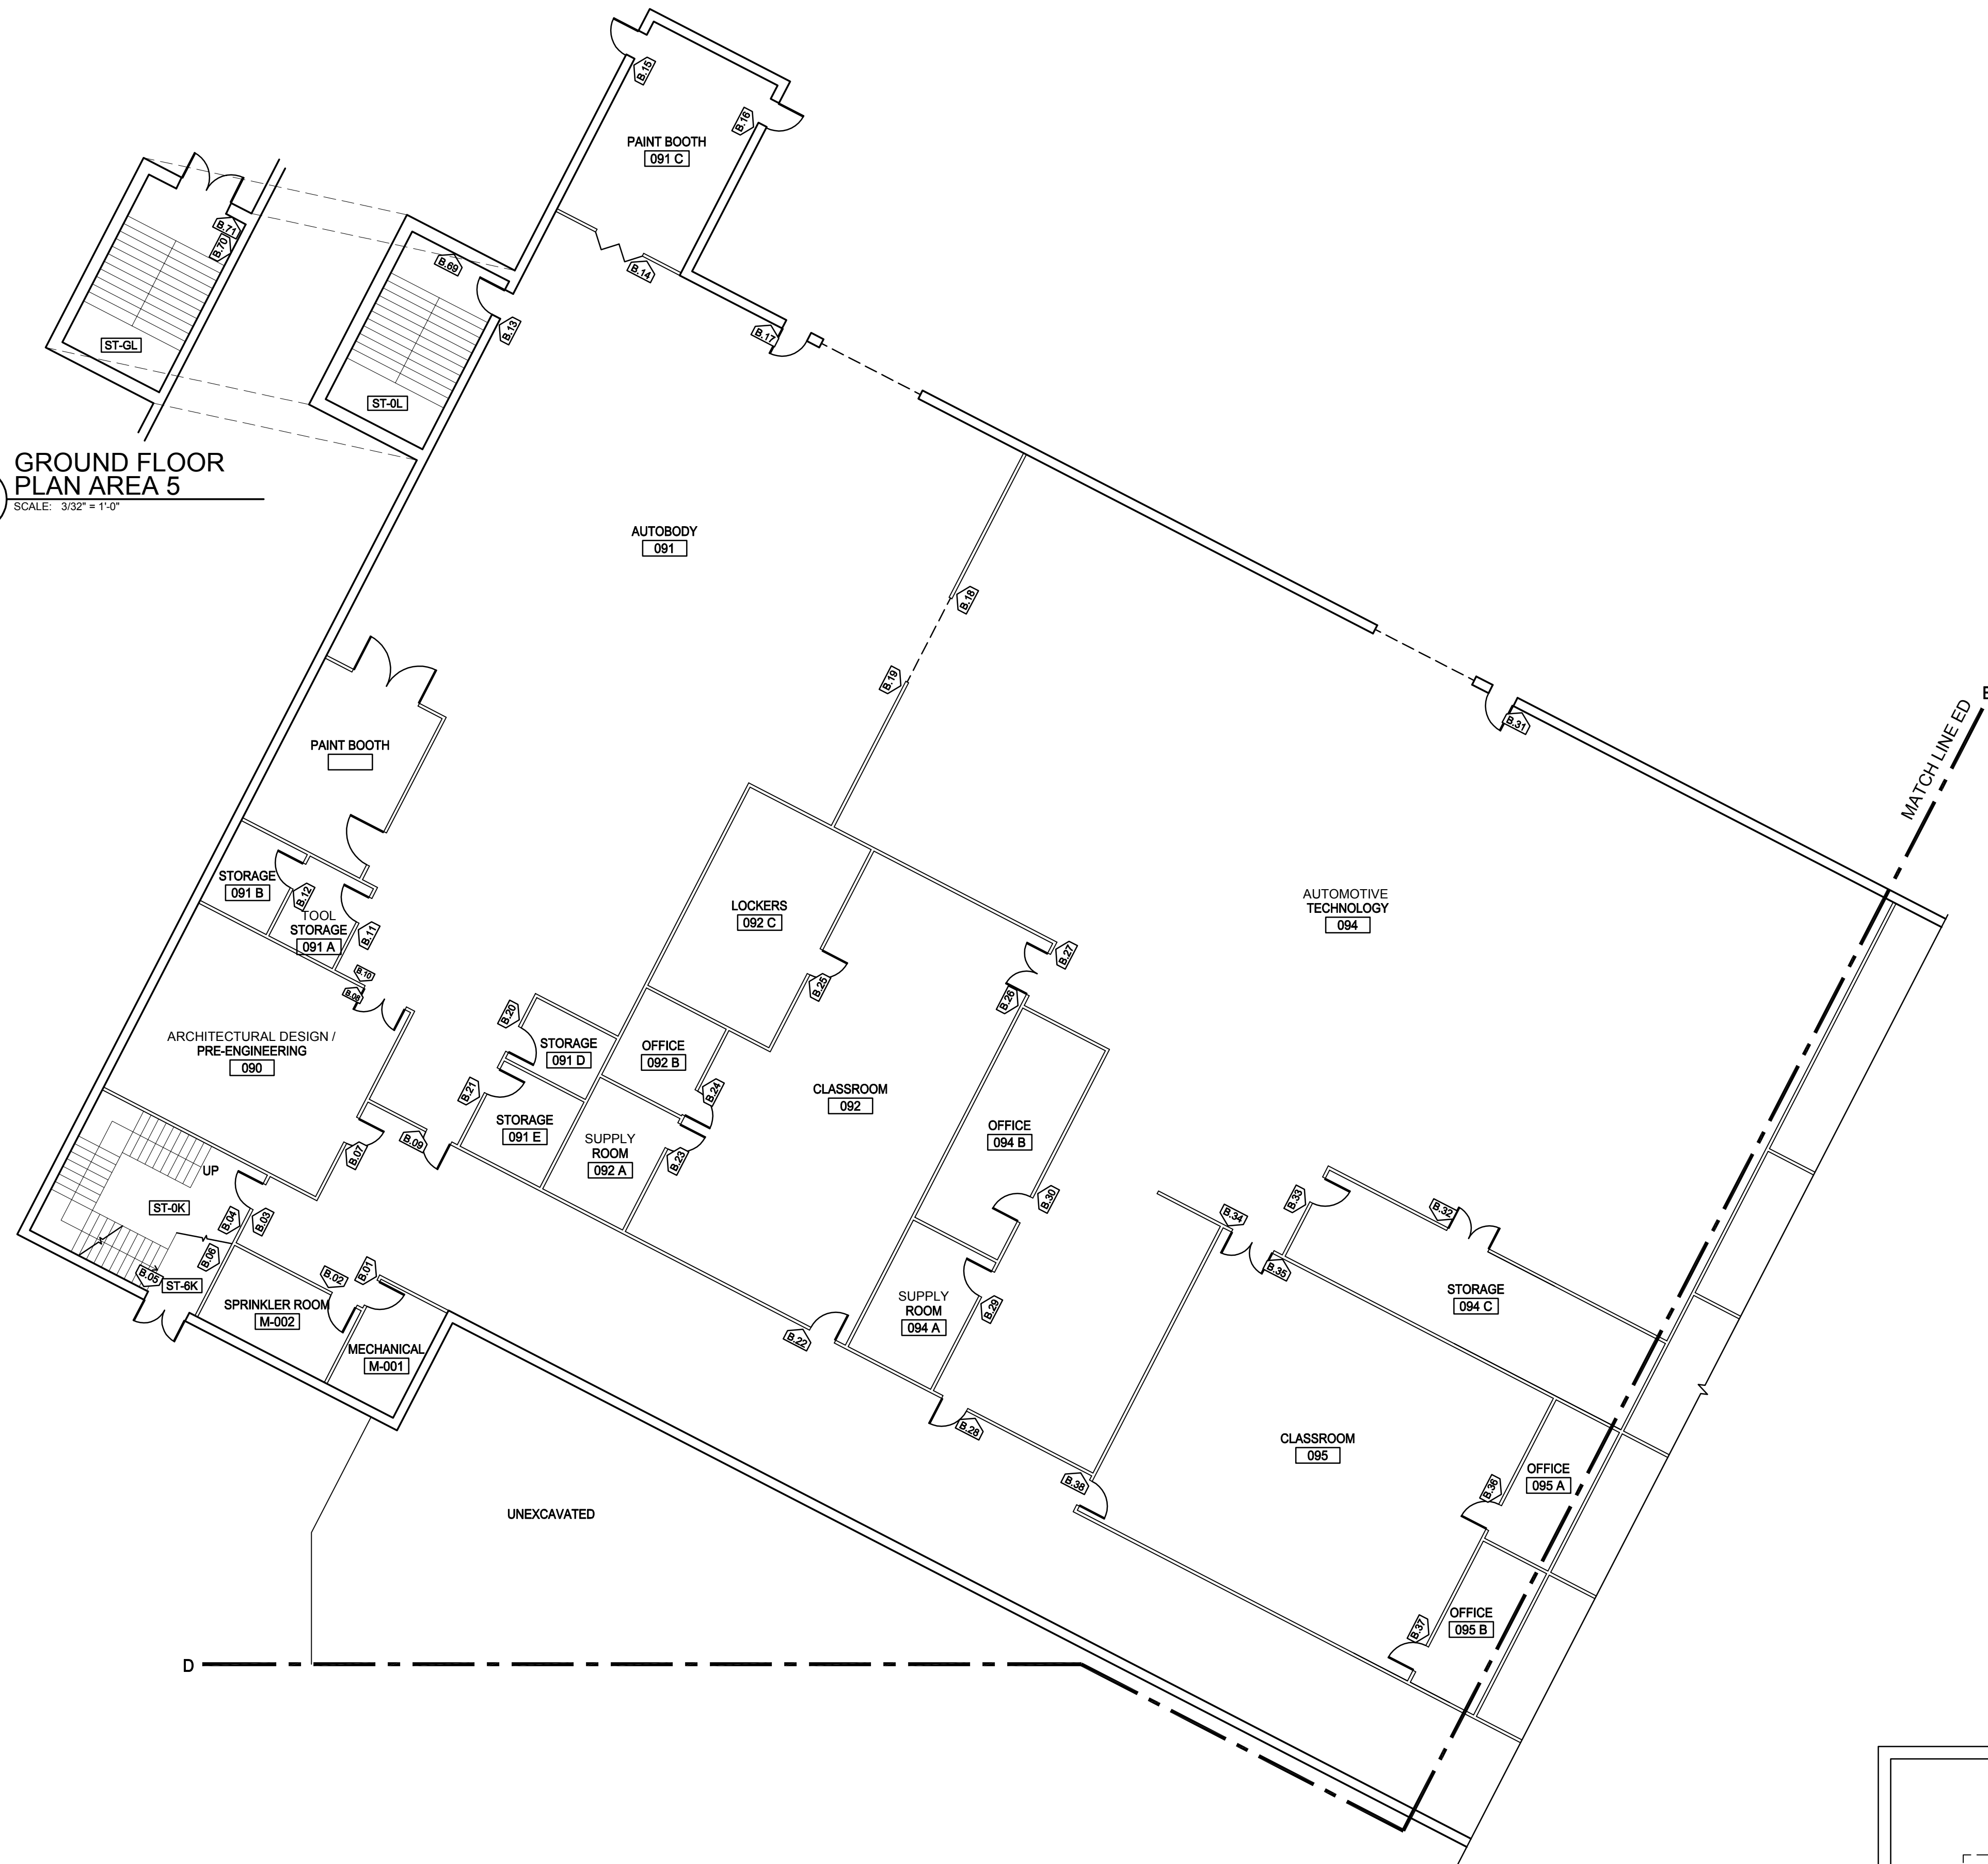

1
BASEMENT SIGNAGE PLAN AREA 5
SCALE: 3/32" = 1'-0"

AREA KEY PLAN
SCALE: NOT TO SCALE

SOMERVILLE HIGH SCHOOL LEGEND

DOOR SIGN TAG. REFER TO SHEET
X/AX-XX FOR SIGN SCHEDULE, TYPICAL

ROOM
XXXX

ROOM IDENTIFICATION LABEL AND
ROOM NUMBER, TYPICAL

30
YEARS

CBI
CONSULTING INC.

250 DORCHESTER AVENUE
BOSTON, MA 02127

P: (617) 268-8977
F: (617) 464-2971

cbi@cbiconsultinginc.com
www.cbiconsultinginc.com

CITY OF
SOMERVILLE
ADA UPGRADES



CAPITAL PROJECTS AND
PLANNING DEPARTMENT
ONE FRANNEY ROAD
SOMERVILLE, MA 02145

Drawing Title:

SOMERVILLE
HIGH SCHOOL
BASEMENT SIGNAGE
PLAN AREA 5

Revisions:


Submission:

BID DOCUMENTS

Date: 1/27/2016
Project Number: 15036-A
Project Manager: GKC
Drawn By: MPS
Scale: AS NOTED

A7-00.1

P:\2015\15036-A\SHEETS\15036-A_A7-00.1 to A7-00.2.dwg Jan 28, 2016 - 9:41 am MSQUJRES

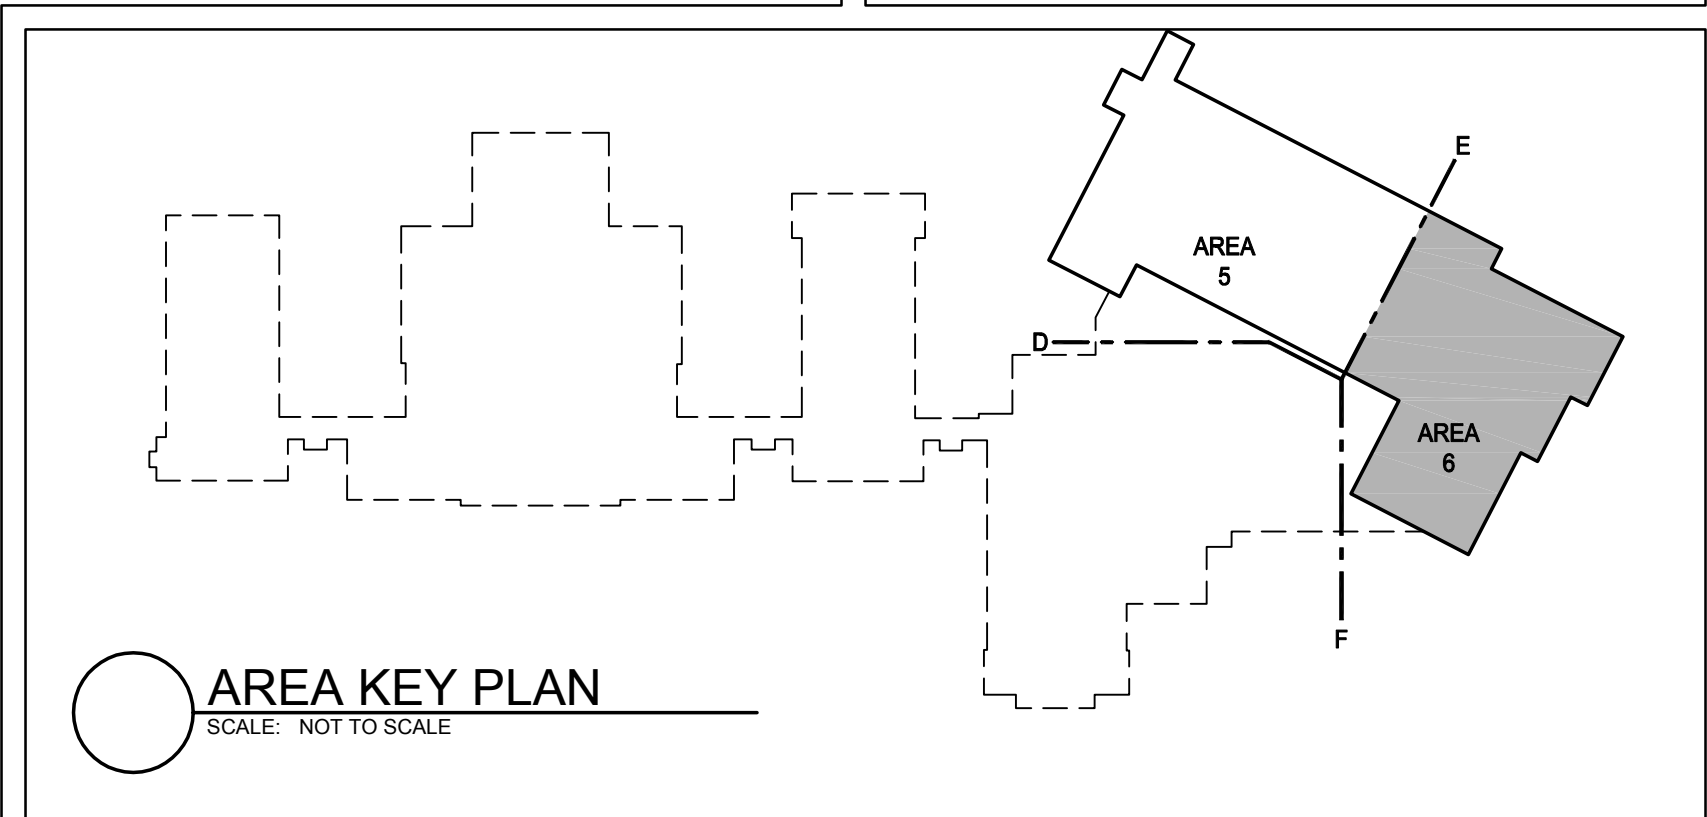

250 DORCHESTER AVENUE
BOSTON, MA 02127
P: (617) 268-8977
F: (617) 464-2971
cbi@cbiconsultinginc.com
www.cbiconsultinginc.com

CITY OF
SOMERVILLE
ADA UPGRADES



CAPITAL PROJECTS AND
PLANNING DEPARTMENT
ONE FRANNEY ROAD
SOMERVILLE, MA 02145

Drawing Title:
SOMERVILLE
HIGH SCHOOL
BASEMENT SIGNAGE
PLAN AREA 6

Revisions:


Submission:

BID DOCUMENTS


Date: 1/27/2016
Project Number: 15036-A
Project Manager: GKC
Drawn By: MPS
Scale: AS NOTED

A7-00.2


P:\2015\036-A\SHEETS\036-A_A7-01.1 to A7-01.6.dwg Jan 28, 2016 - 9:41 am MSQUJRES

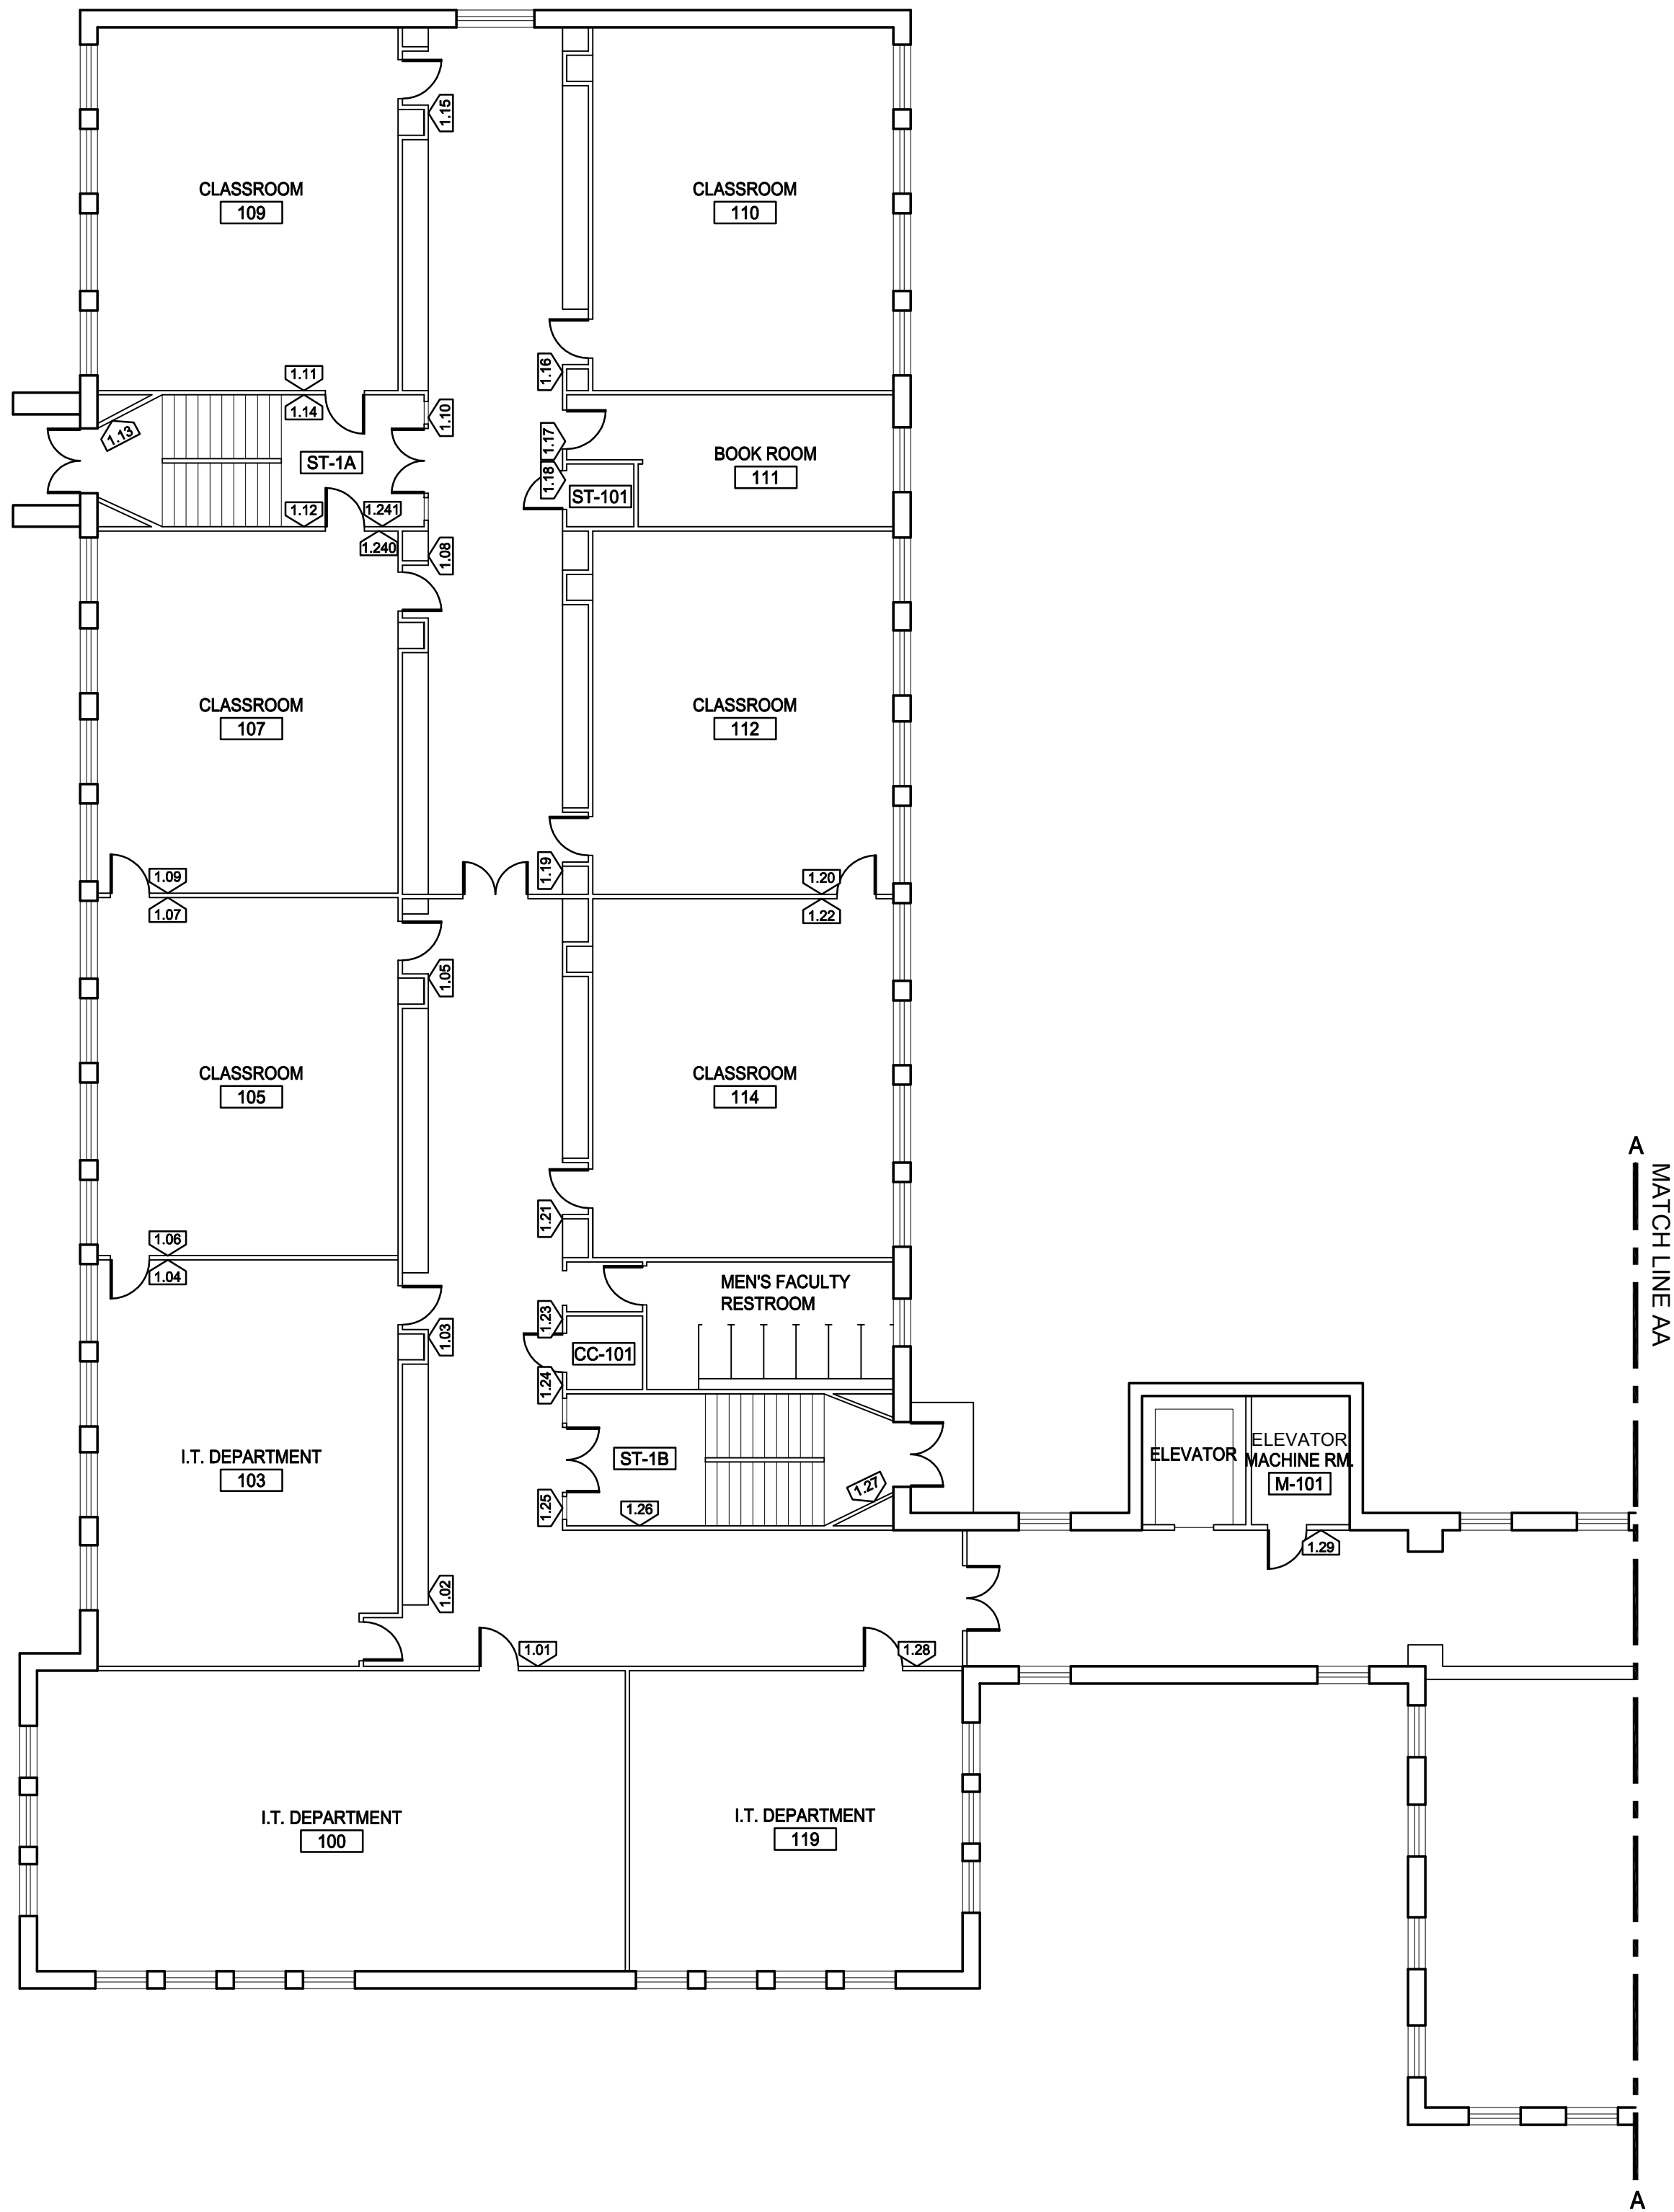

P:\2015\036-A\SHEETS\036-A_A7-01.1 to A7-01.6.dwg Jan 28, 2016 9:41 am MSQUIGRES

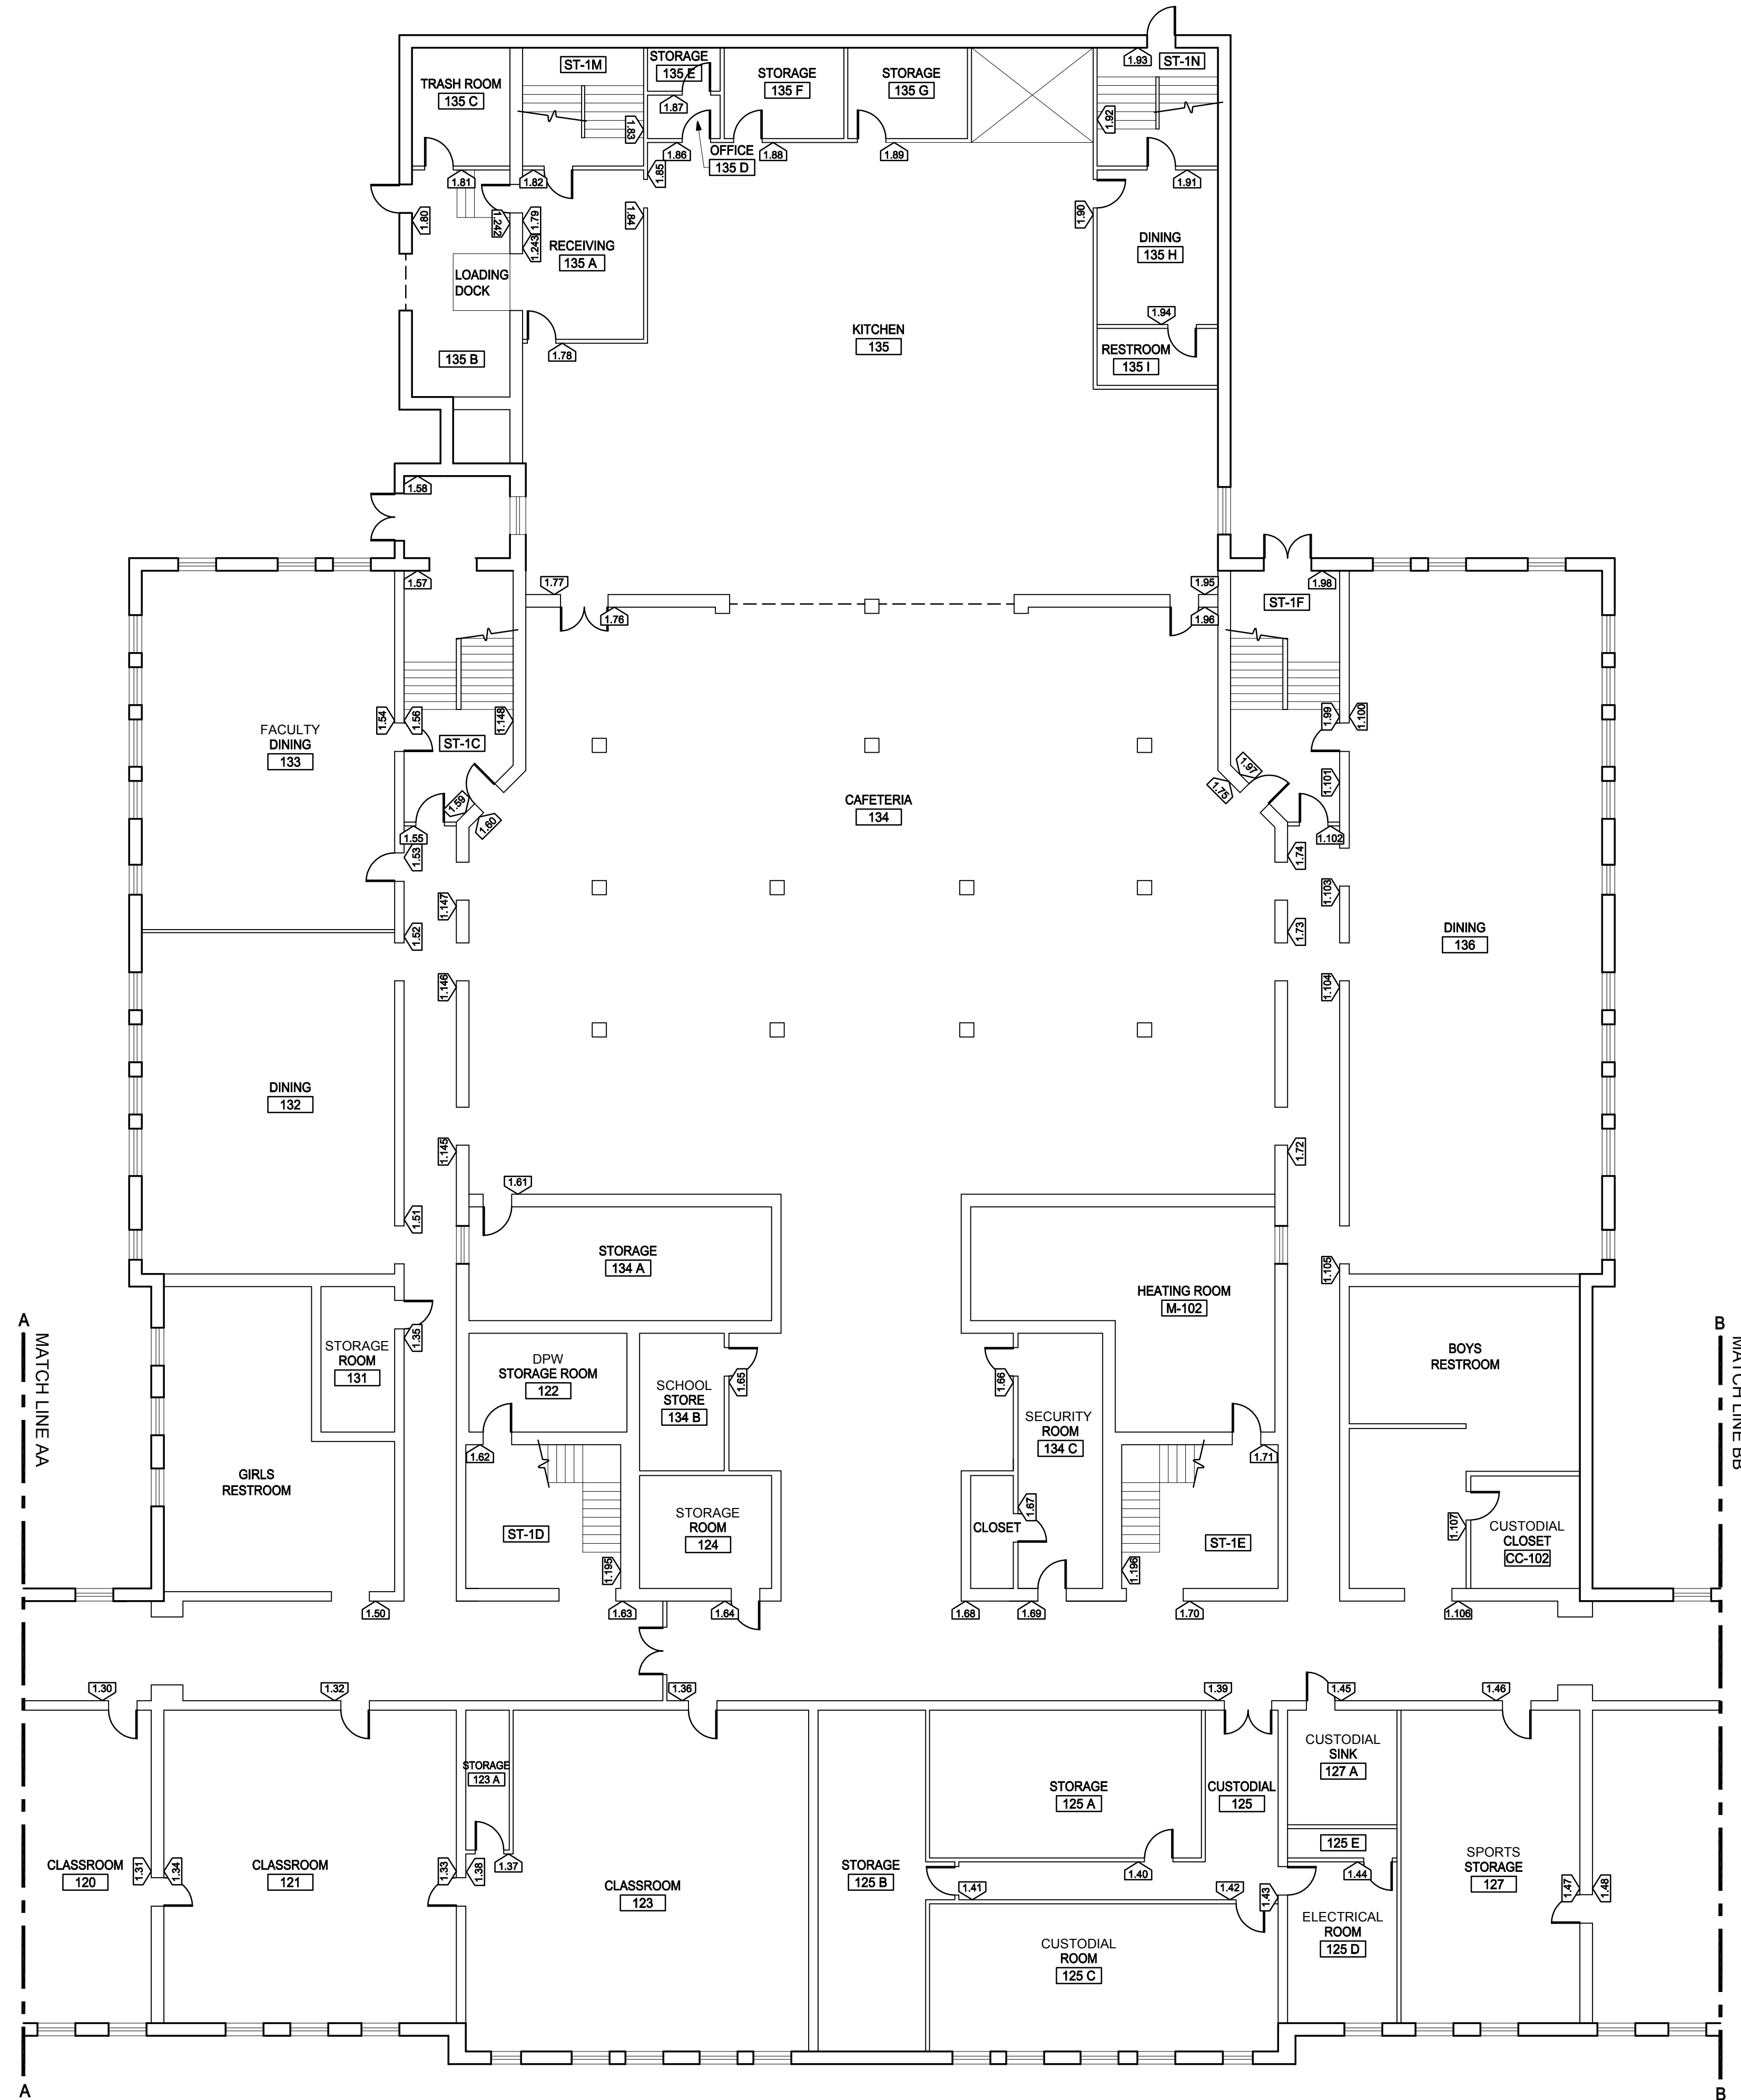

4 FIRST FLOOR SIGNAGE PLAN AREA 2
SCALE: 3/32" = 1'-0"

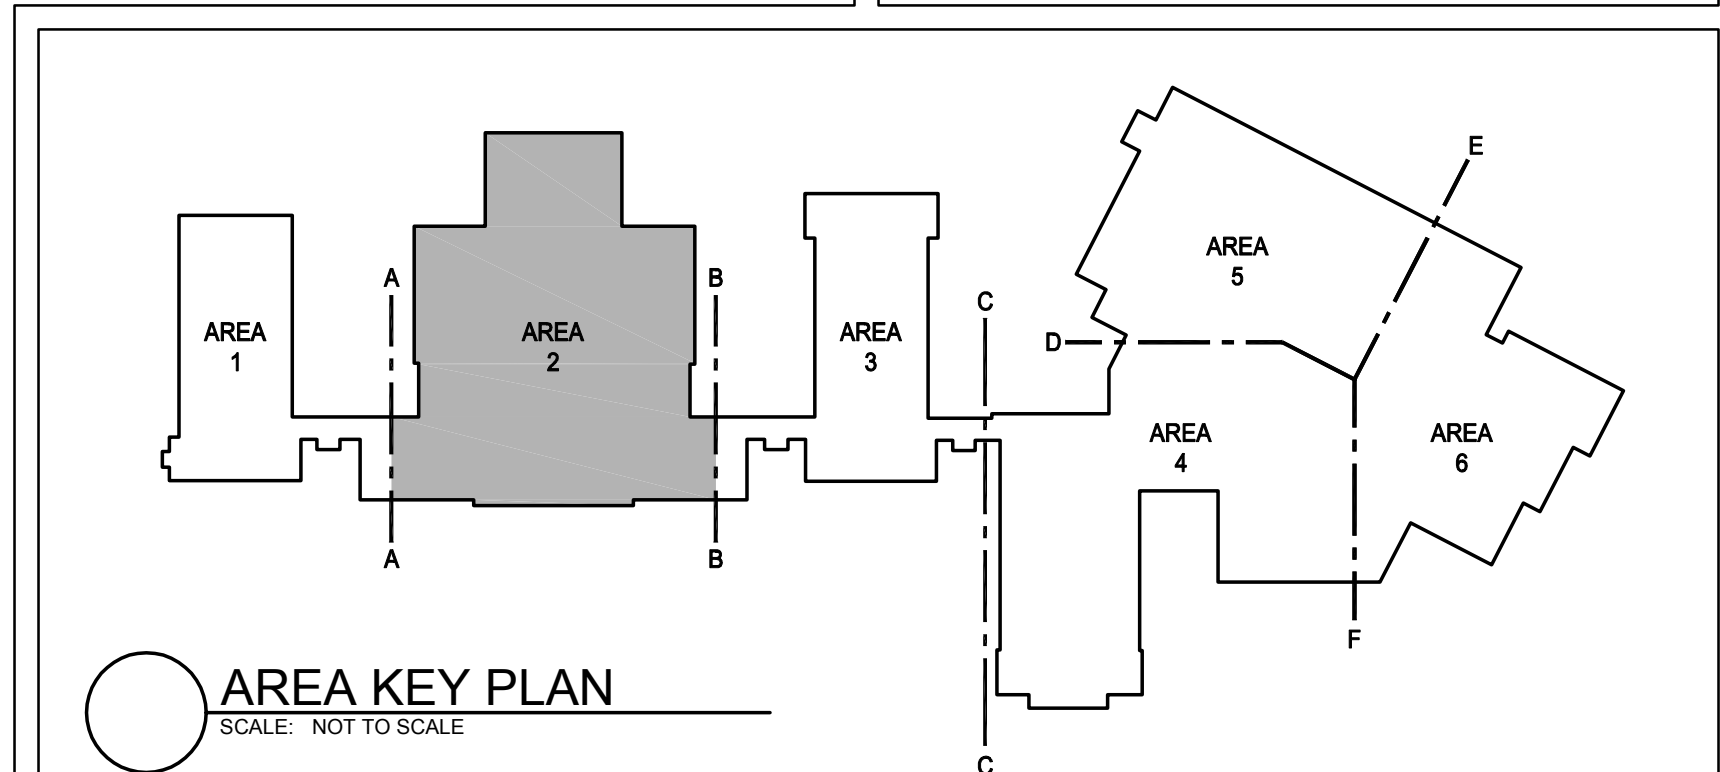

250 DORCHESTER AVENUE
BOSTON, MA 02127
P: (617) 268-8977
F: (617) 464-2971
cbi@cbiconsultinginc.com
www.cbiconsultinginc.com

CITY OF
SOMERVILLE
ADA UPGRADES



CAPITAL PROJECTS AND
PLANNING DEPARTMENT
ONE FRANNEY ROAD
SOMERVILLE, MA 02145

Drawing Title:

SOMERVILLE
HIGH SCHOOL
FIRST FLOOR
SIGNAGE PLAN
AREA 2

Revisions:



Submission:

BID DOCUMENTS

Date: 1/27/2016
Project Number: 15036-A
Project Manager: GKC
Drawn By:
Scale: MPS
AS NOTED

A7-01.2

P:\2015\036-A\SHEETS\036-A_A7-01.1 to A7-01.6.dwg Jan 28, 2016 9:41 am MSQUJRES

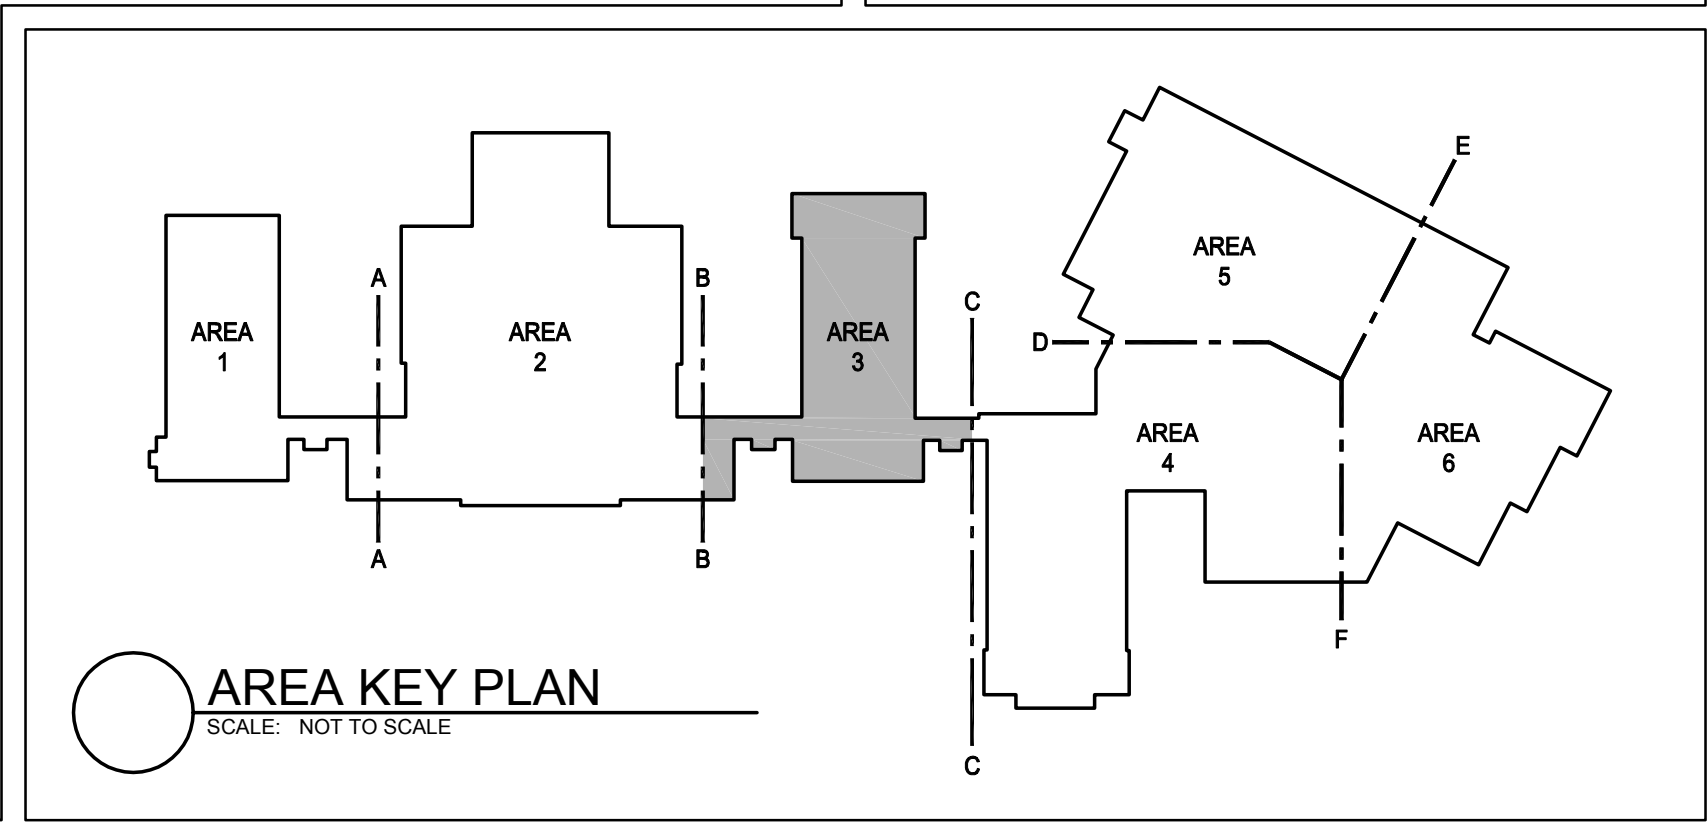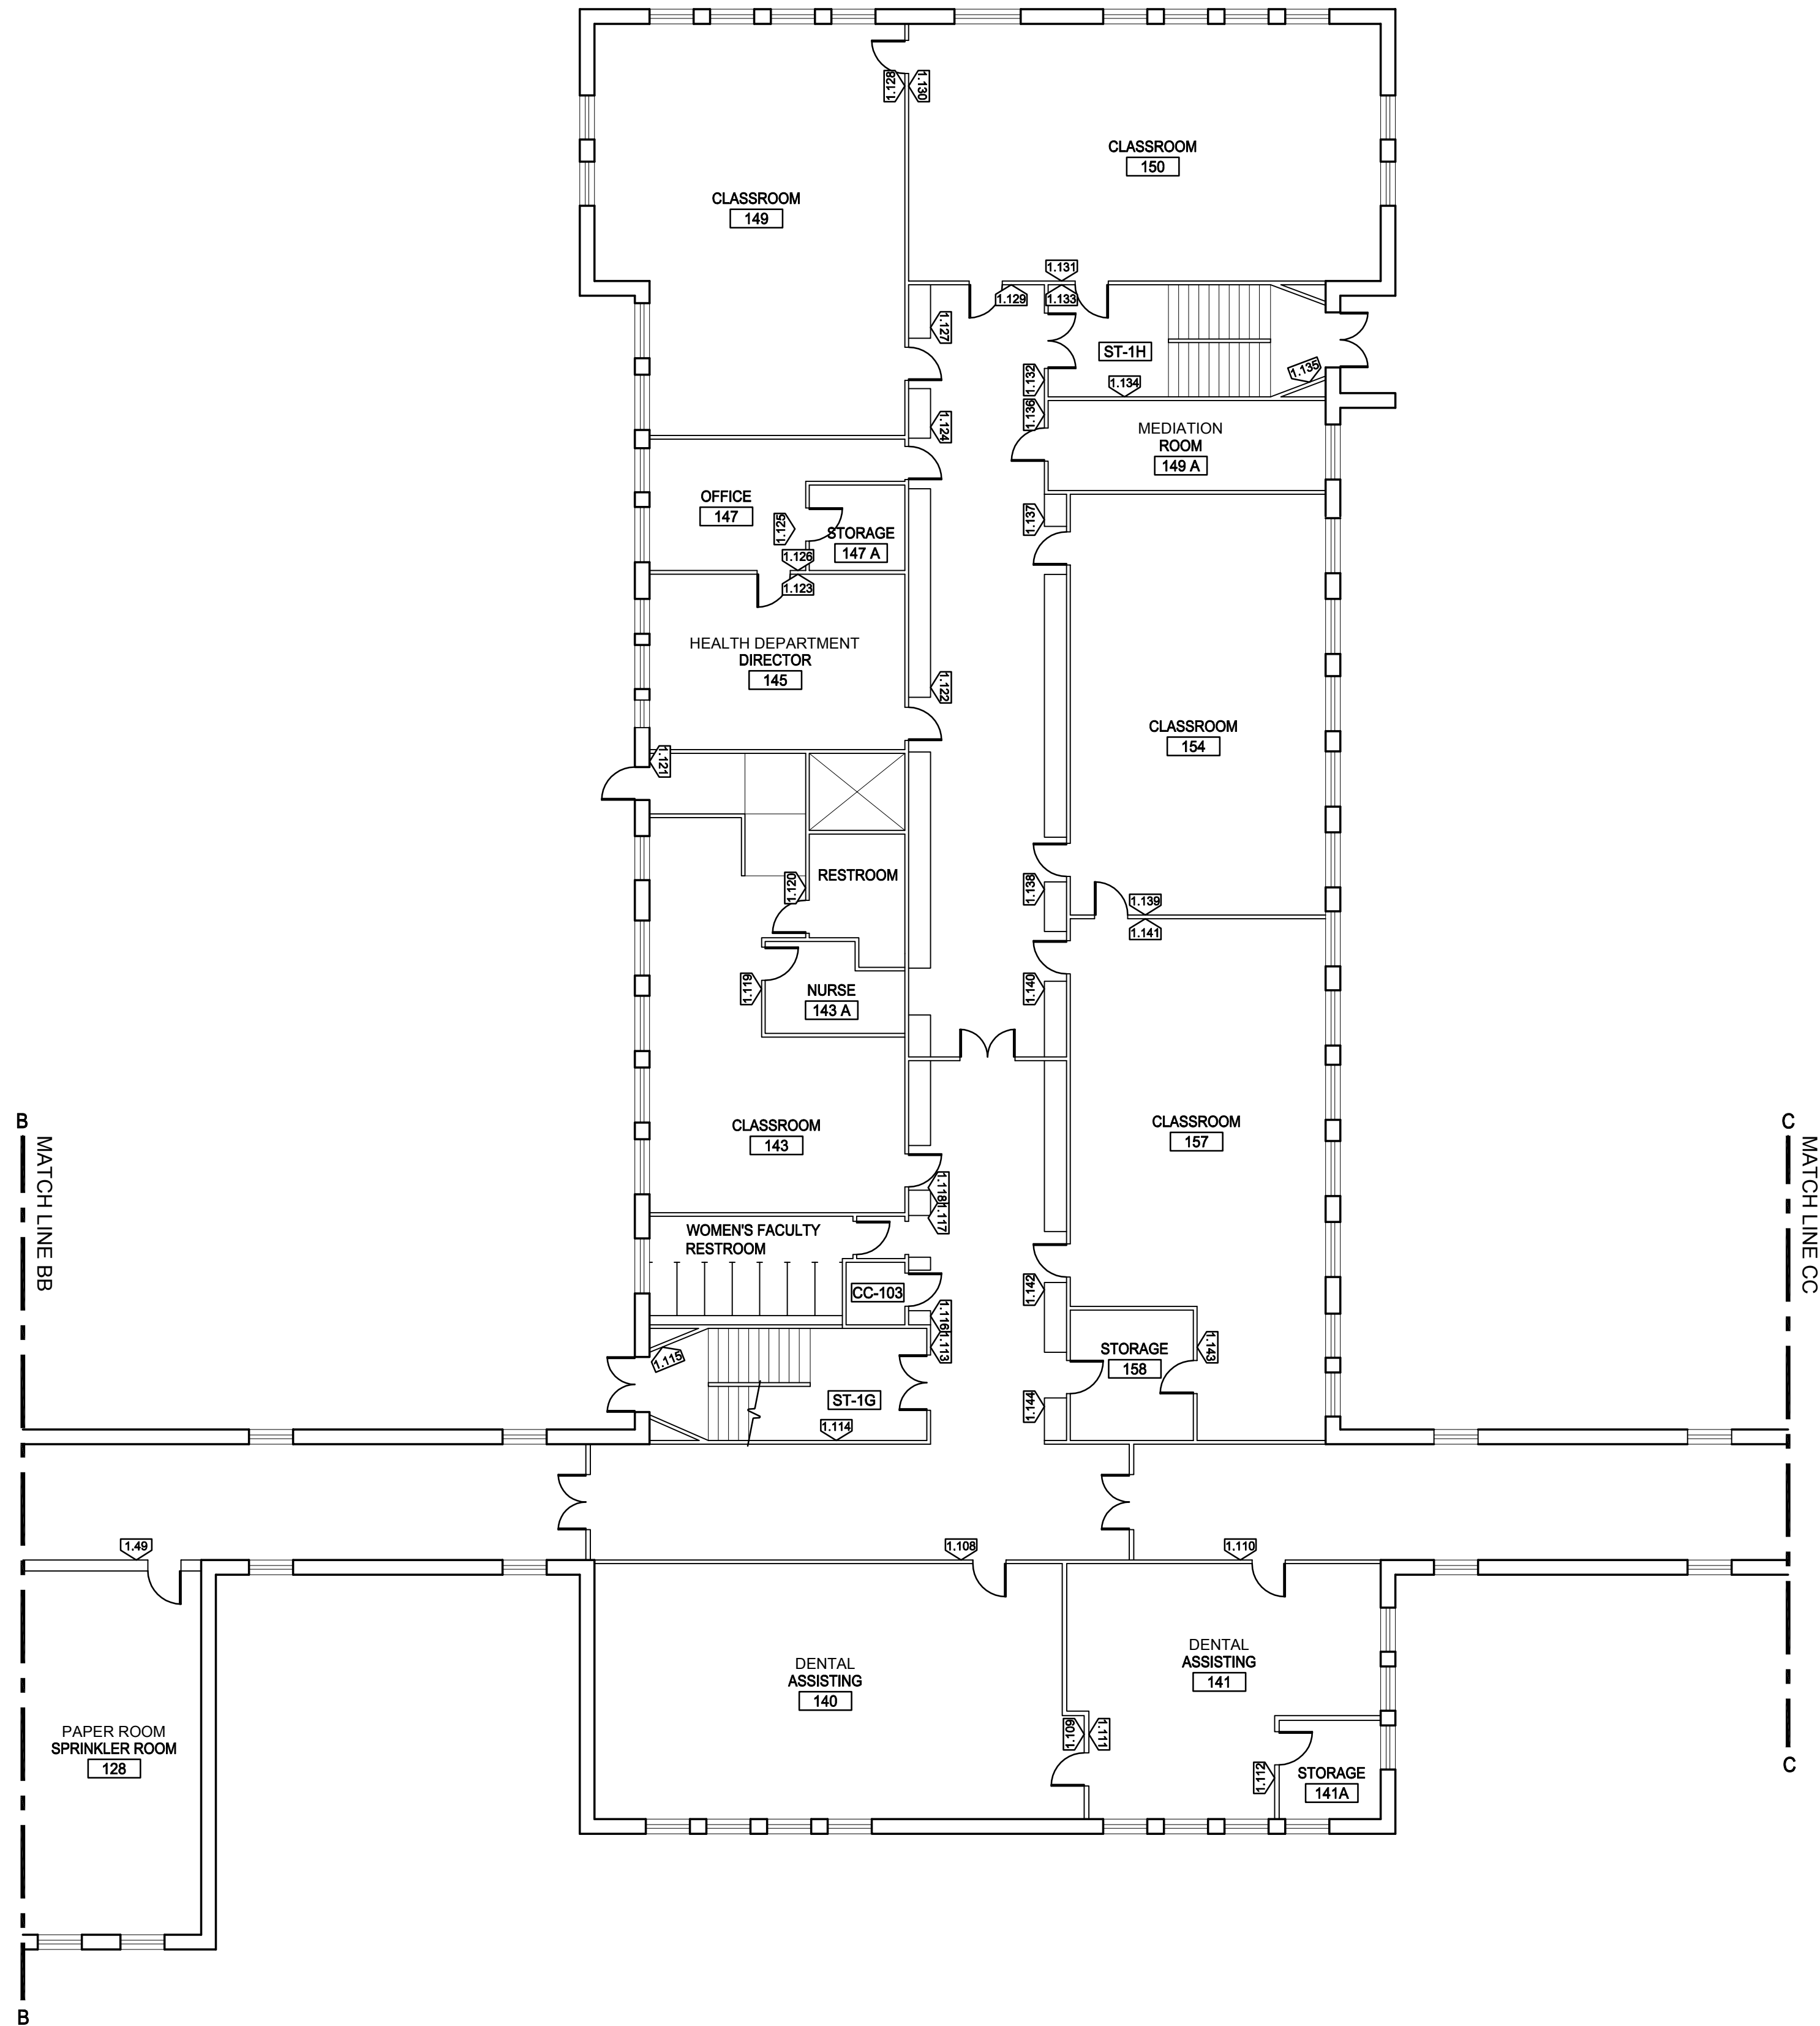

250 DORCHESTER AVENUE
BOSTON, MA 02127
P: (617) 268-8977
F: (617) 464-2971
cbi@cbiconsultinginc.com
www.cbiconsultinginc.com

CITY OF
SOMERVILLE
ADA UPGRADES



CAPITAL PROJECTS AND
PLANNING DEPARTMENT
ONE FRANNEY ROAD
SOMERVILLE, MA 02145

Drawing Title:
SOMERVILLE
HIGH SCHOOL
FIRST FLOOR
SIGNAGE PLAN
AREA 3

Revisions:


Submission:

BID DOCUMENTS


Date: 1/27/2016
Project Number: 15036-A
Project Manager: GKC
Drawn By:
Scale: MPS
AS NOTED

A7-01.3

P:\2015\036-A\SHEETS\036-A_A7-01.1 to A7-01.6.dwg Jan 28, 2016 9:41 am MSQUIGRES

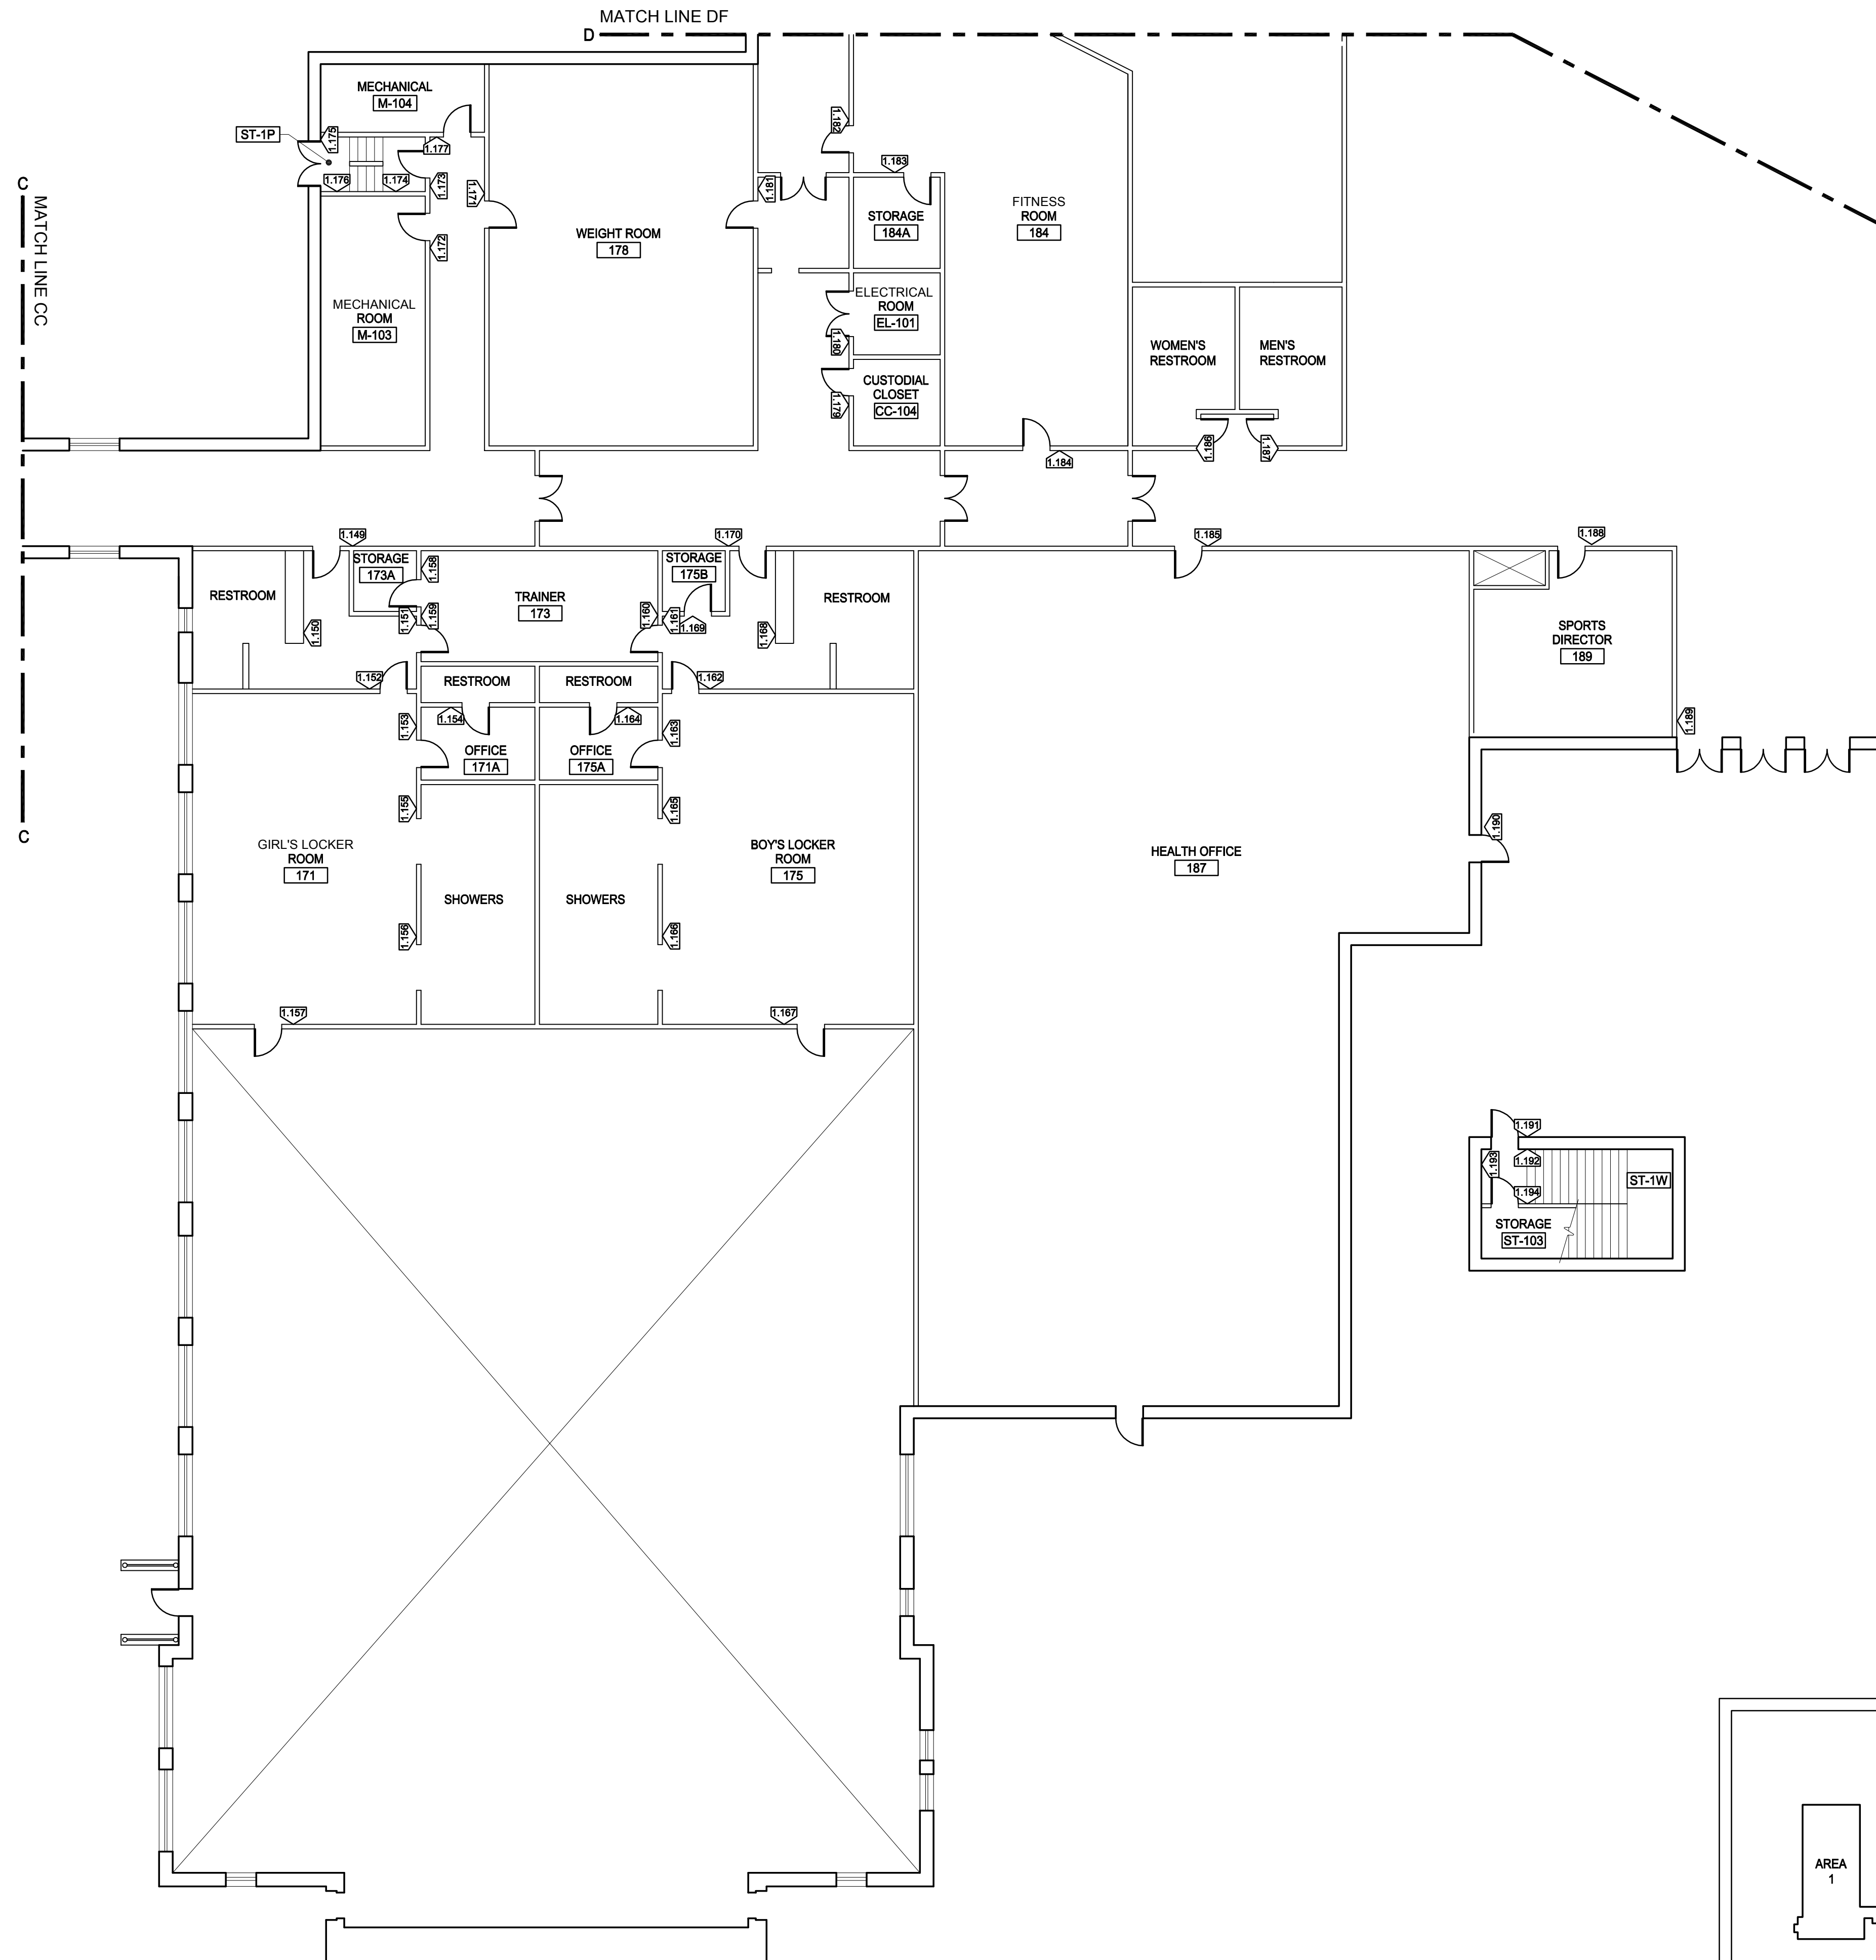

6 FIRST FLOOR SIGNAGE PLAN AREA 4
SCALE: 3/32" = 1'-0"

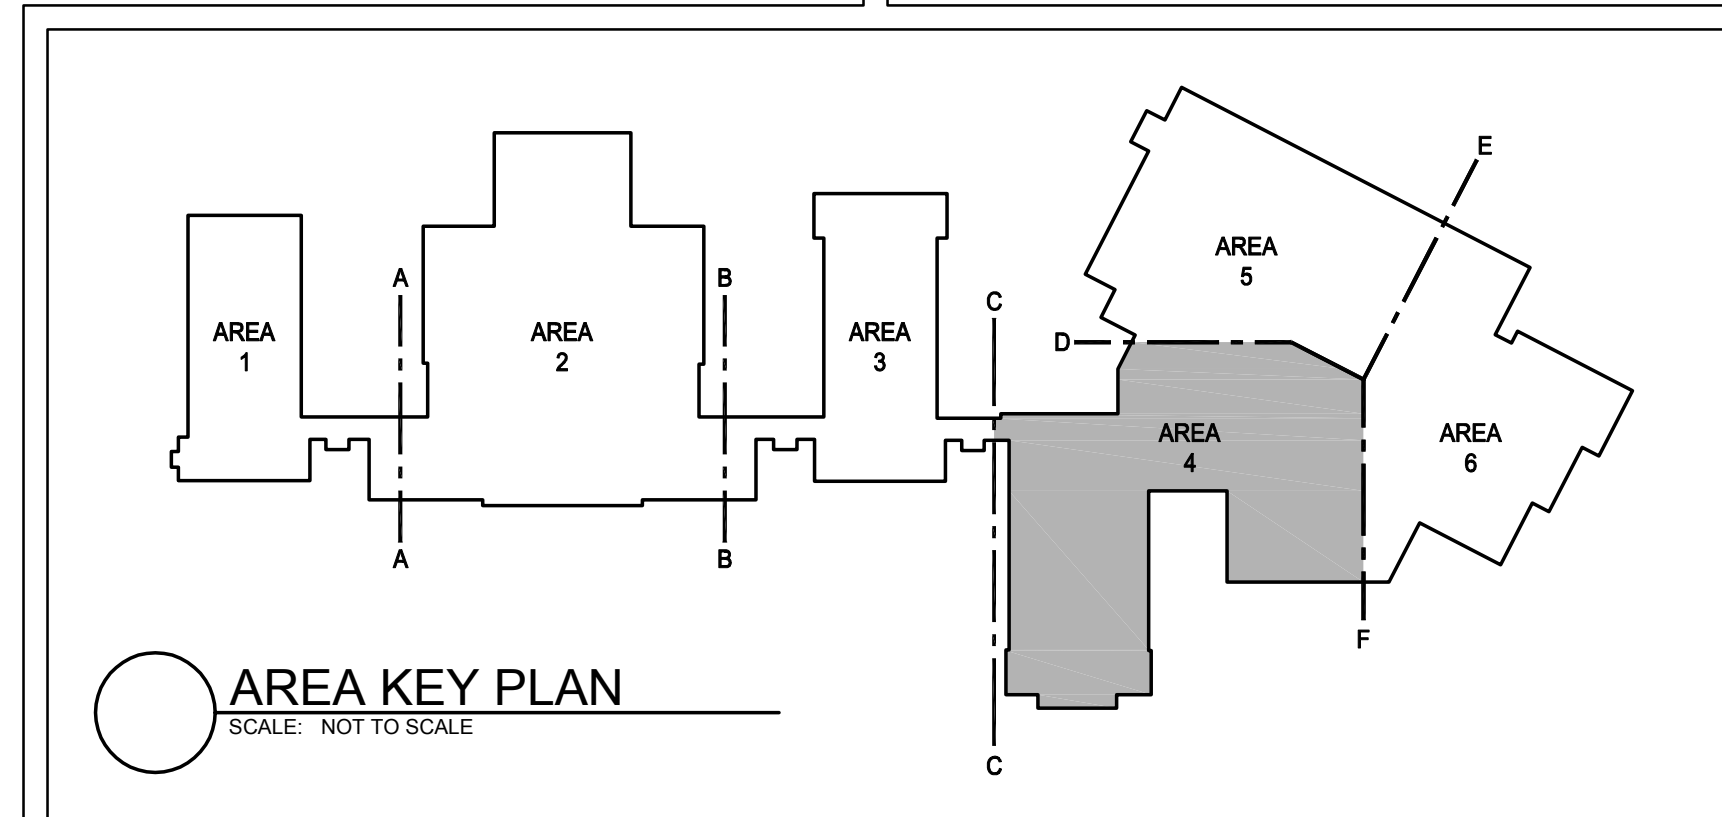

250 DORCHESTER AVENUE
BOSTON, MA 02127
P: (617) 268-8977
F: (617) 464-2971
cbi@cbiconsultinginc.com
www.cbiconsultinginc.com

CITY OF
SOMERVILLE
ADA UPGRADES



CAPITAL PROJECTS AND
PLANNING DEPARTMENT
ONE FRANNEY ROAD
SOMERVILLE, MA 02145

Drawing Title:
SOMERVILLE
HIGH SCHOOL
FIRST FLOOR
SIGNAGE PLAN
AREA 4

Revisions:

Submission:



BID DOCUMENTS

Date: 1/27/2016
Project Number: 15036-A
Project Manager: GKC
Drawn By:
Scale: MPS
AS NOTED

A7-01.4

P:\2015\036-A\SHEETS\036-A_A7-01.1 to A7-01.6.dwg Jan 28, 2016 9:41 am MSQUJRES

7 FIRST FLOOR SIGNAGE PLAN AREA 5
SCALE: 3/32" = 1'-0"

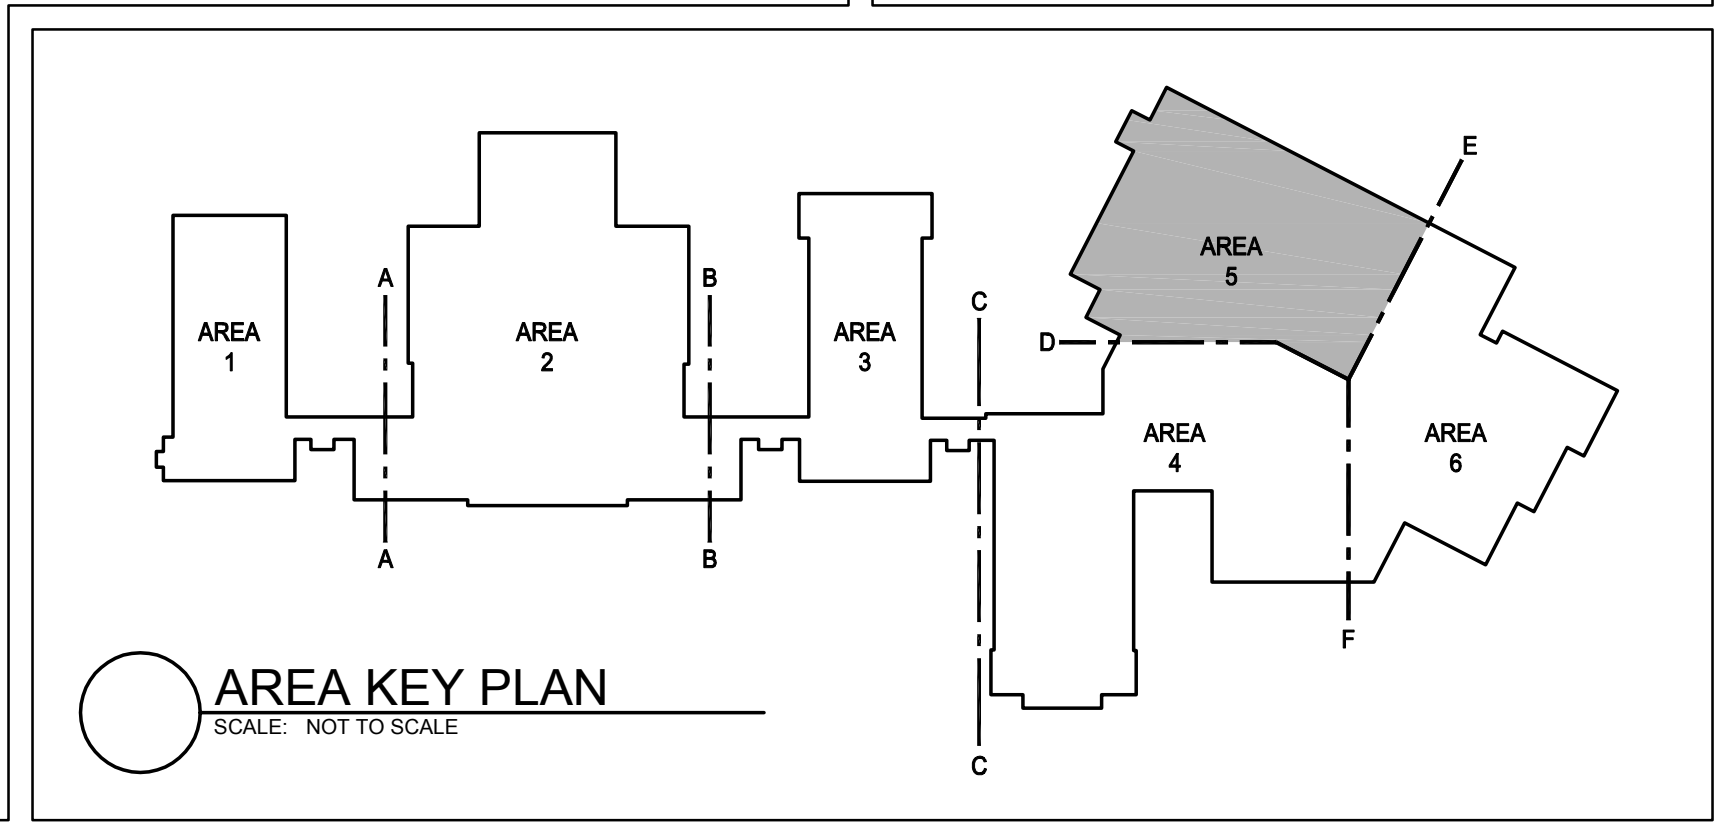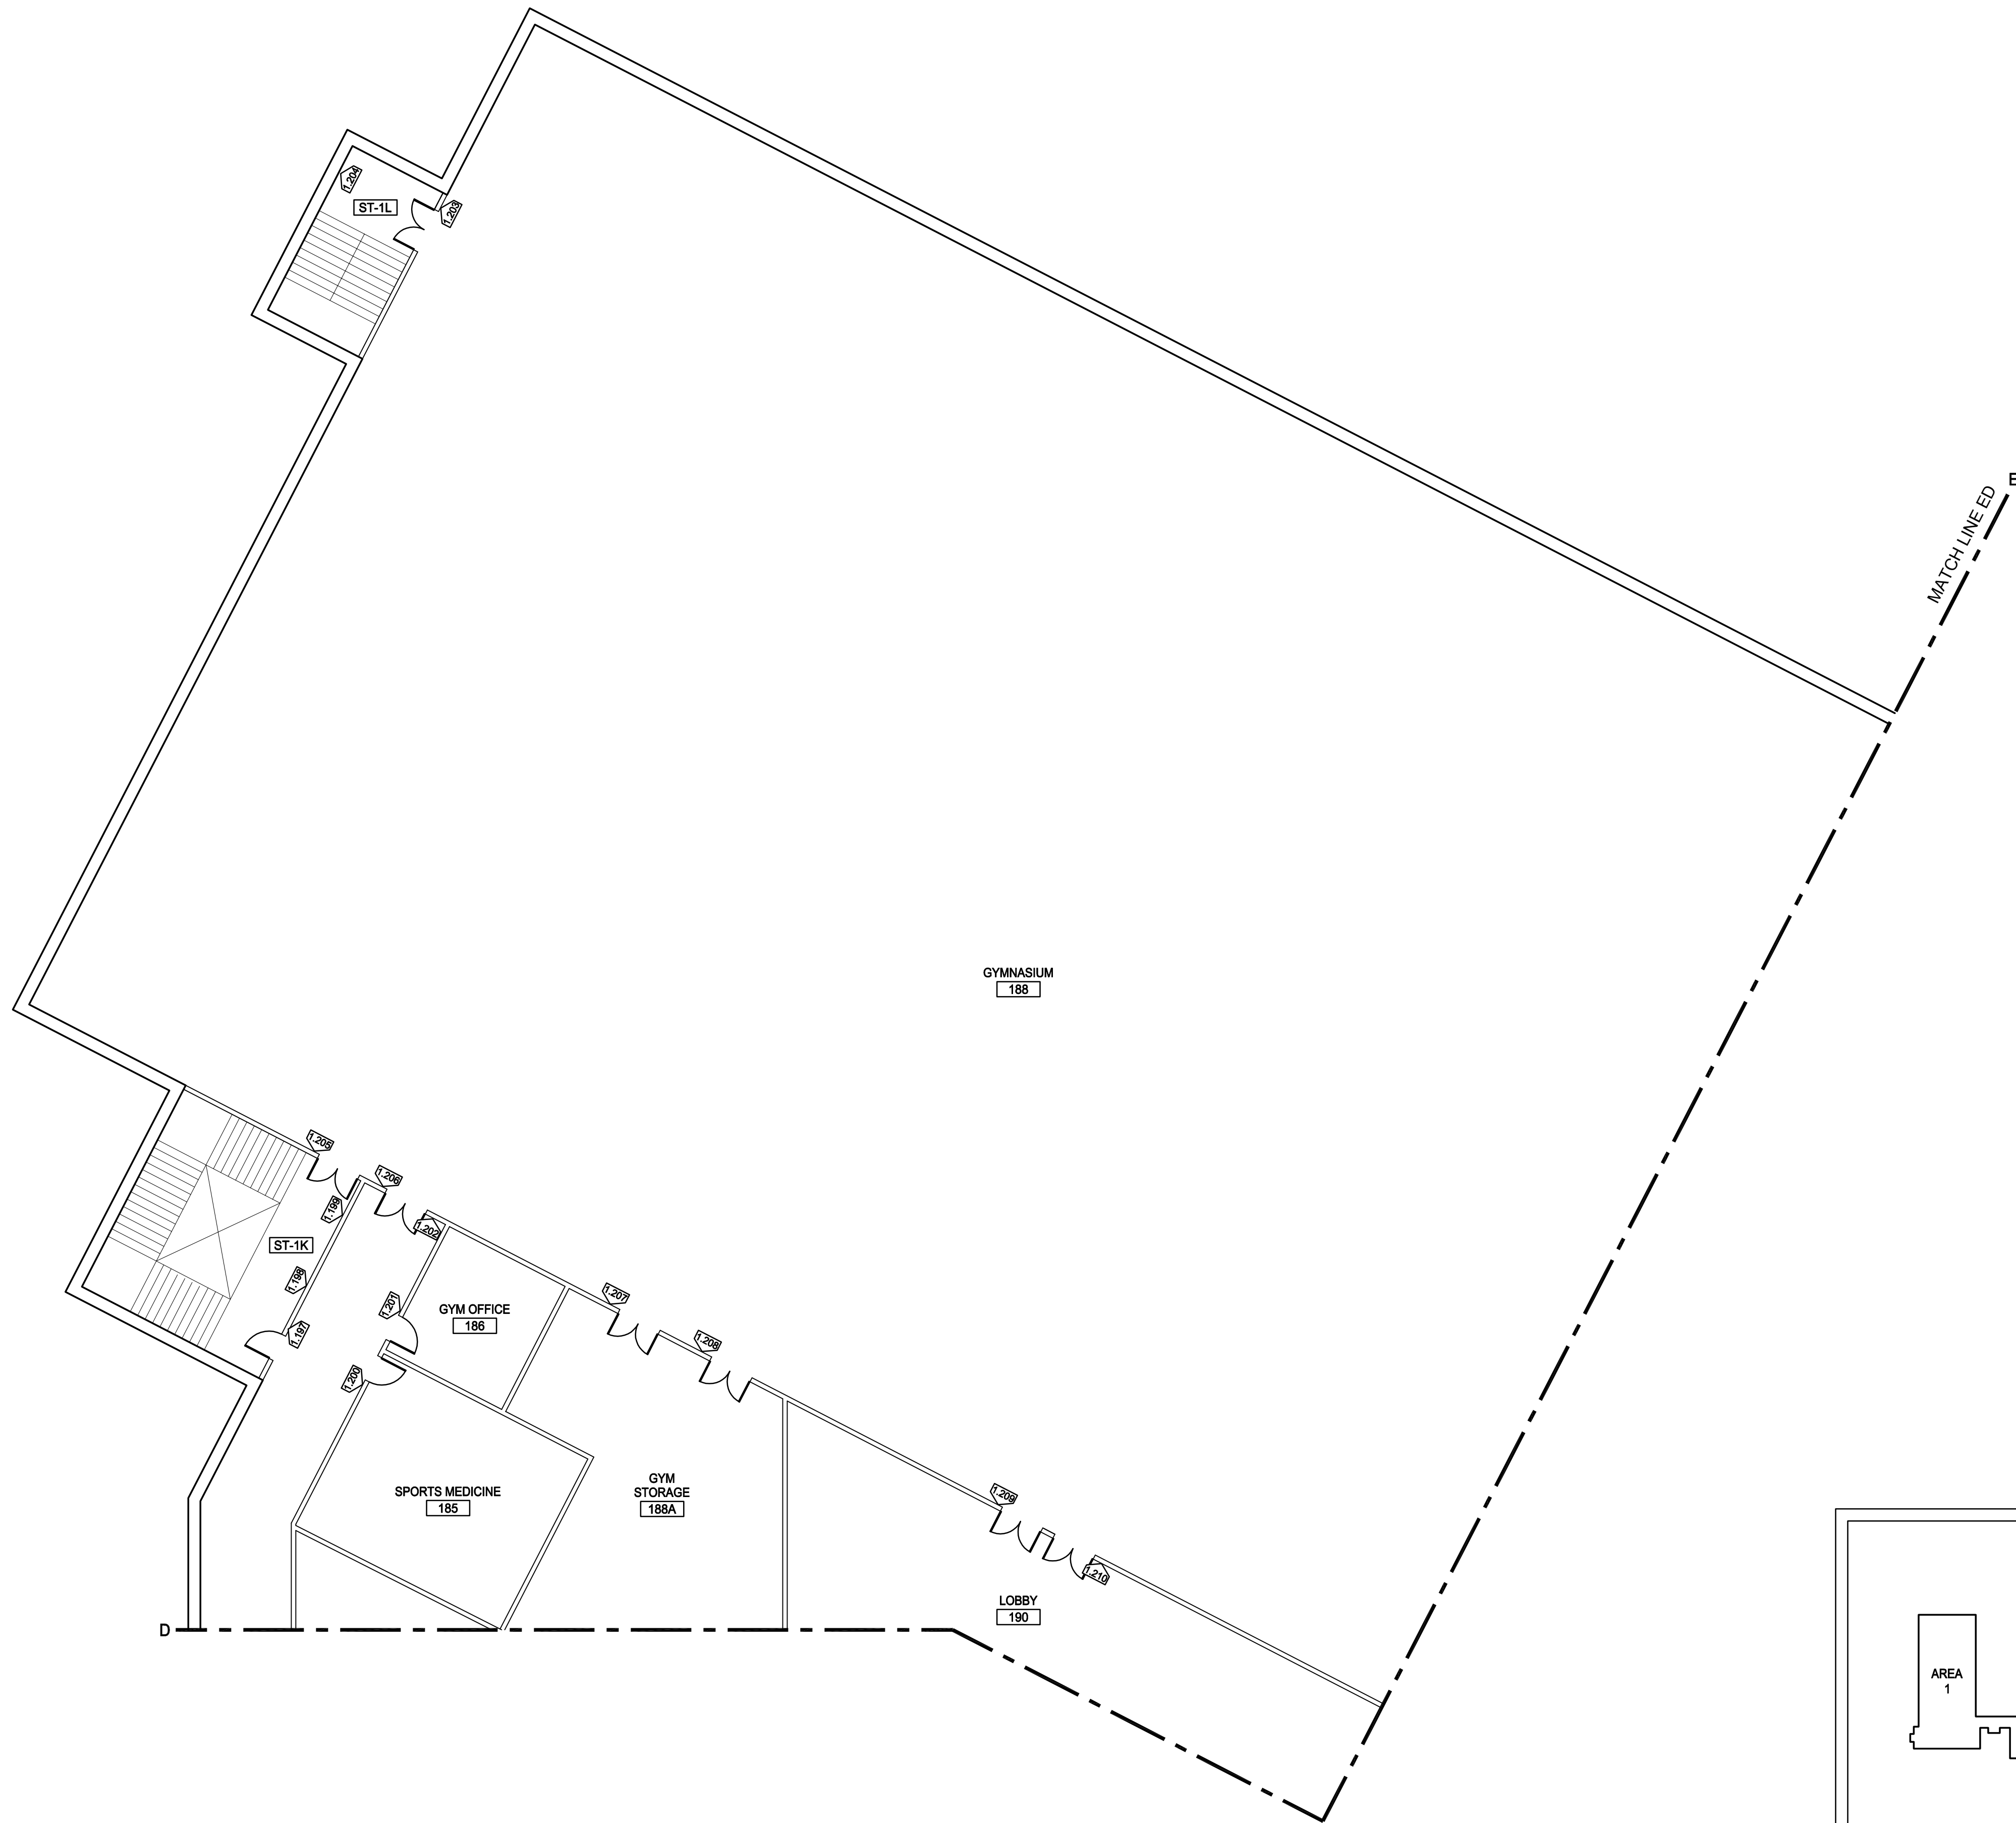

250 DORCHESTER AVENUE
BOSTON, MA 02127
P: (617) 268-8977
F: (617) 464-2971
cbi@cbiconsultinginc.com
www.cbiconsultinginc.com

CITY OF
SOMERVILLE
ADA UPGRADES



CAPITAL PROJECTS AND
PLANNING DEPARTMENT
ONE FRANNEY ROAD
SOMERVILLE, MA 02145

Drawing Title:
SOMERVILLE
HIGH SCHOOL
FIRST FLOOR
SIGNAGE PLAN
AREA 5

Revisions:



Submission:

BID DOCUMENTS

Date: 1/27/2016
Project Number: 15036-A
Project Manager: GKC
Drawn By:
Scale: MPS
AS NOTED

A7-01.5

P:\2015\15036-A\SHEETS\15036-A_A7-01.1 to A7-01.6.dwg Jan 28, 2016 9:41 am MSQUIRES

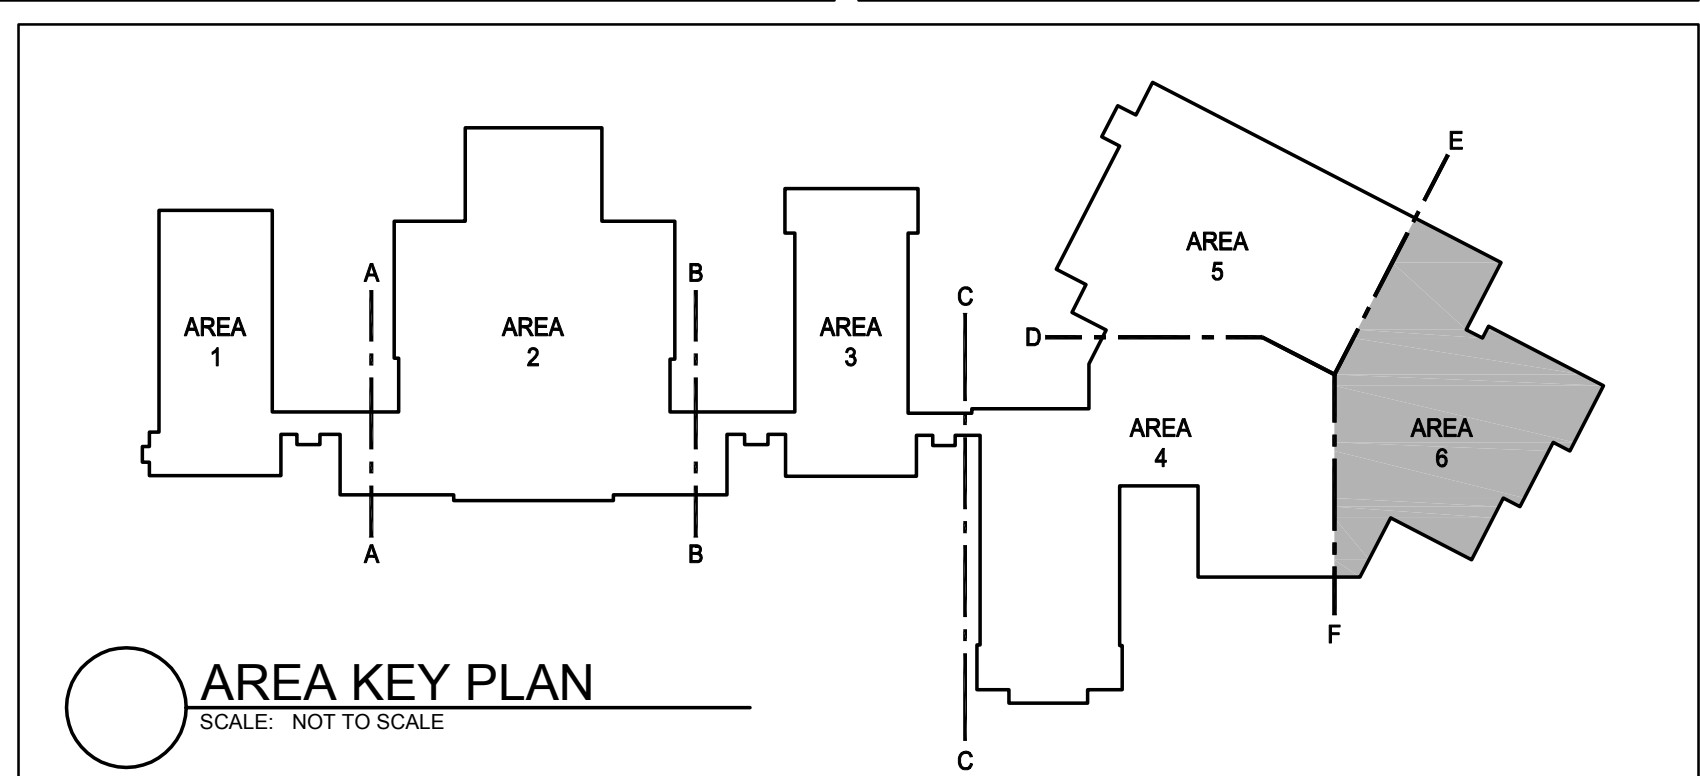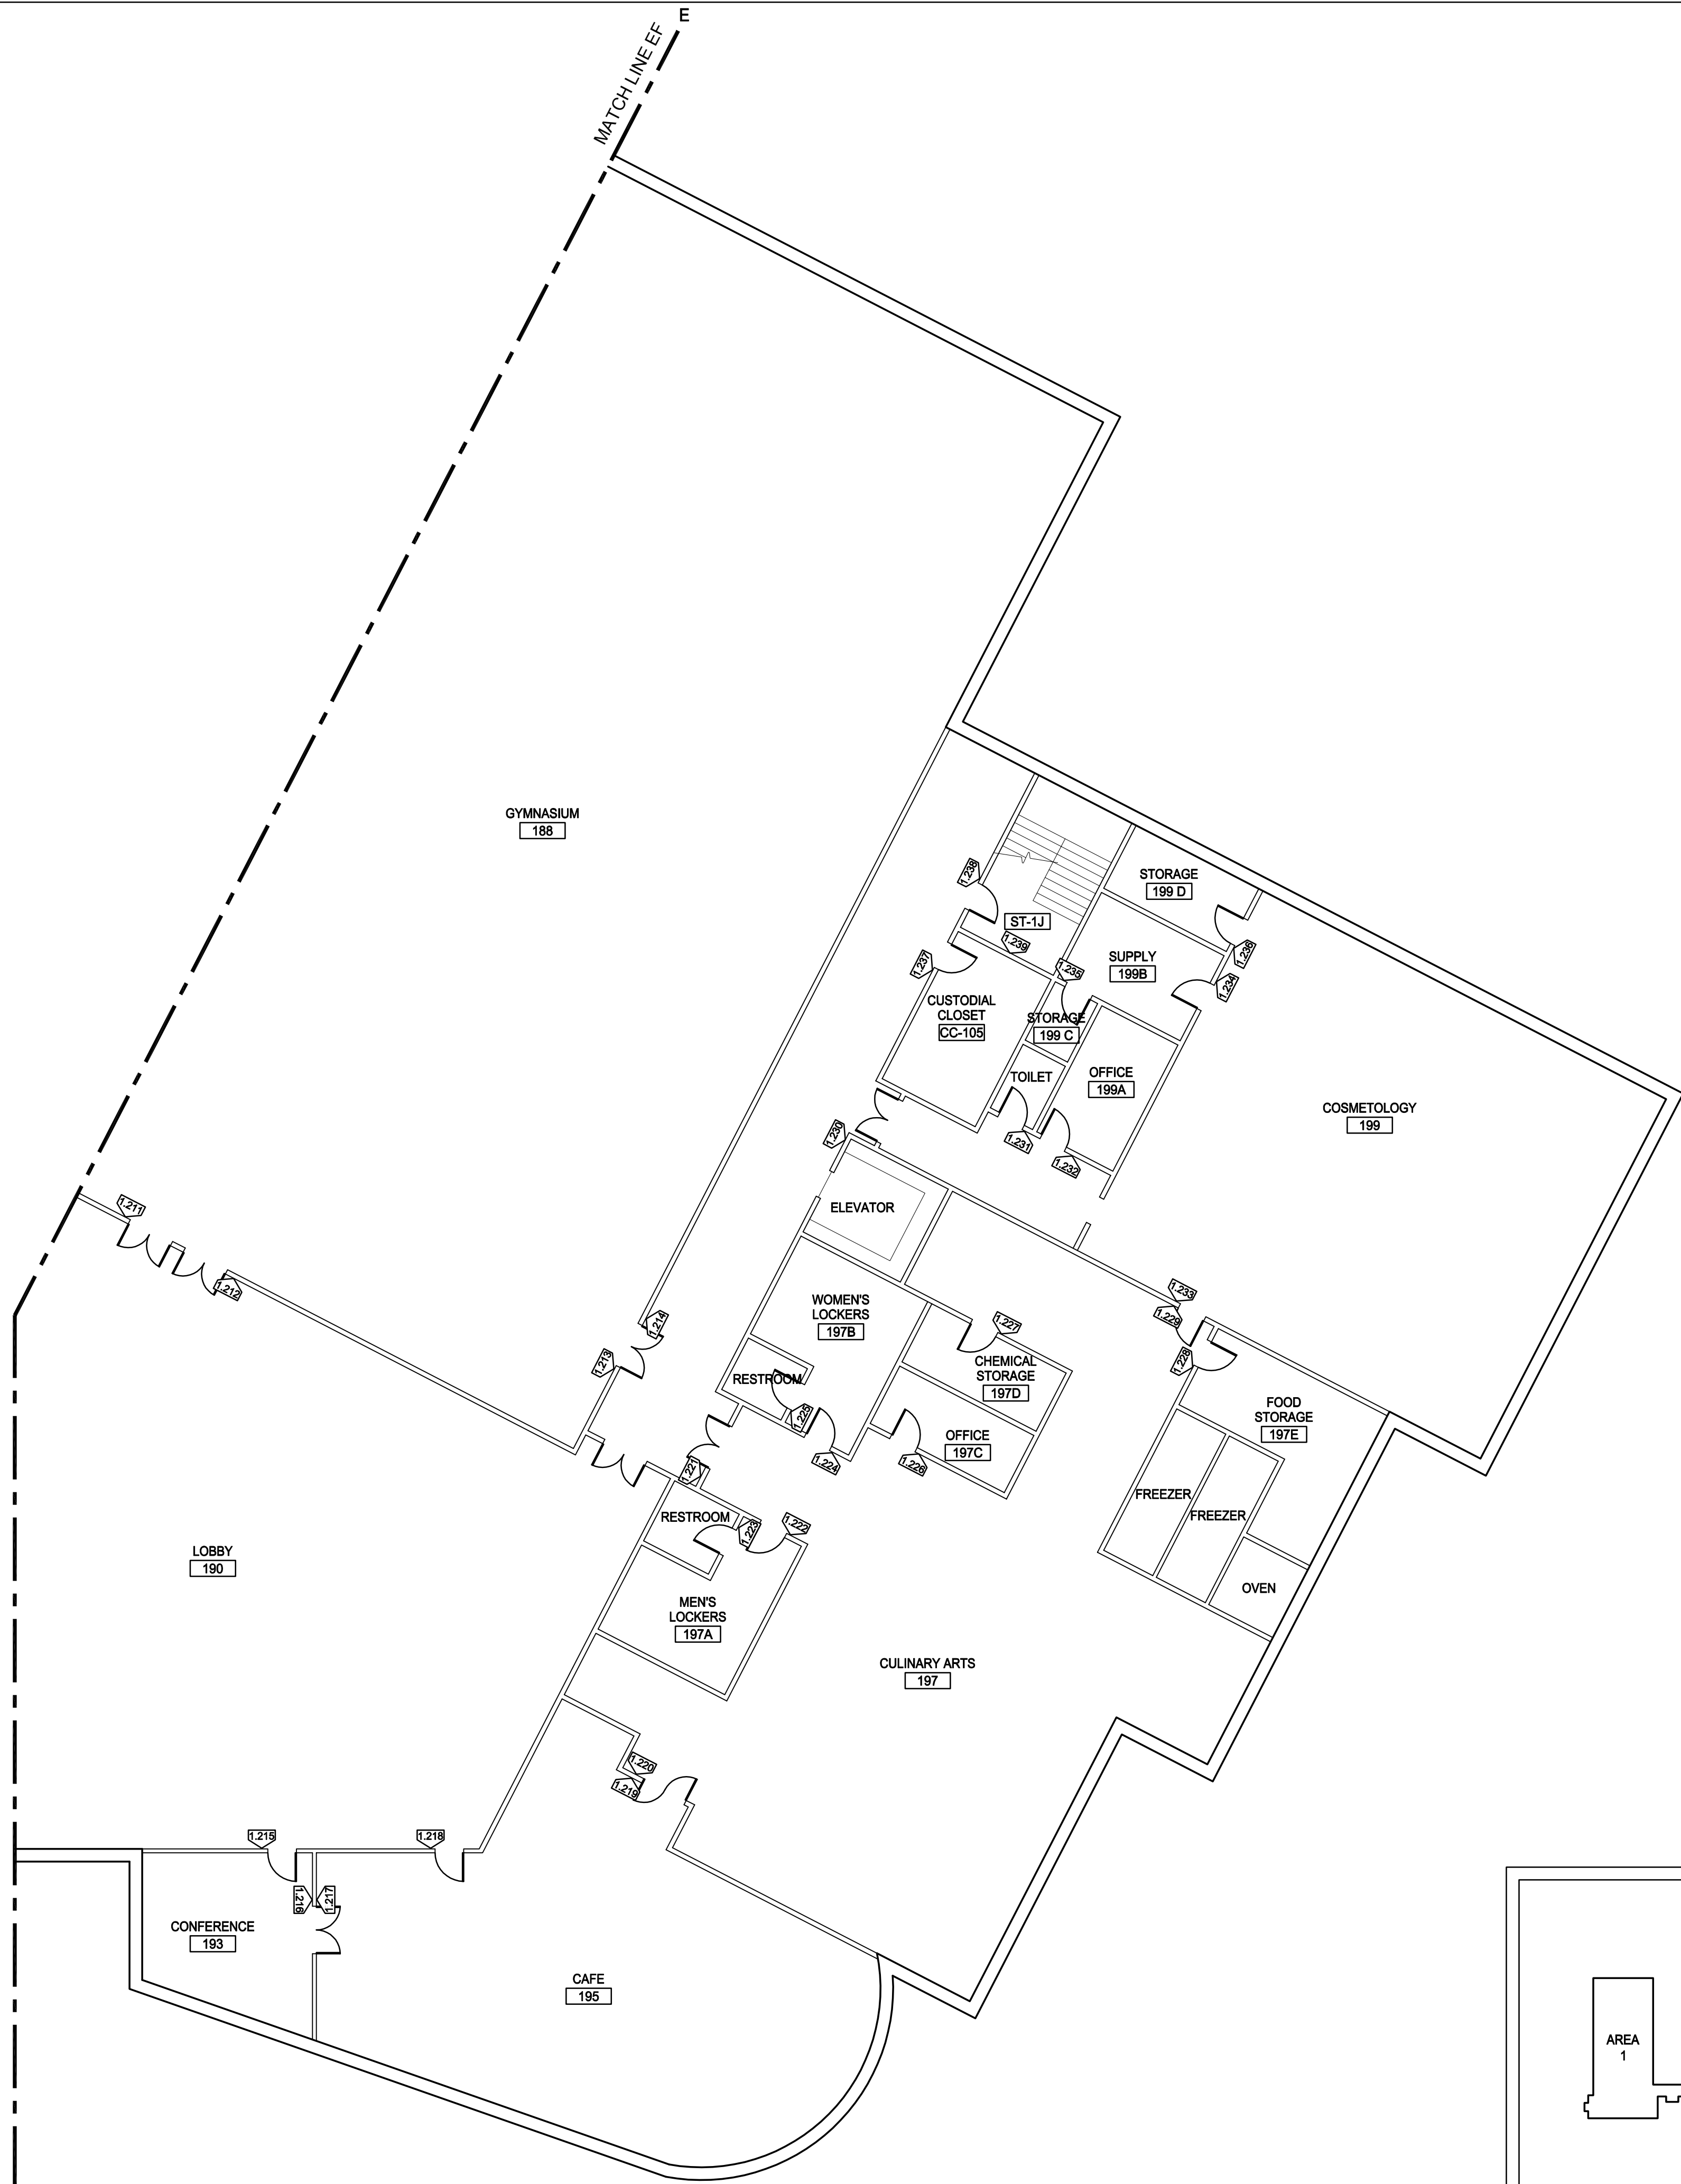



250 DORCHESTER AVENUE
BOSTON, MA 02127
P: (617) 268-8977
F: (617) 464-2971
cbi@cbiconsultinginc.com
www.cbiconsultinginc.com

CITY OF
SOMERVILLE
ADA UPGRADES



CAPITAL PROJECTS AND
PLANNING DEPARTMENT
ONE FRANNEY ROAD
SOMERVILLE, MA 02145

Drawing Title:

SOMERVILLE
HIGH SCHOOL
FIRST FLOOR
SIGNAGE PLAN
AREA 6

Revisions:



Submission:

BID DOCUMENTS

Date: 1/27/2016
Project Number: 15036-A
Project Manager: GKC
Drawn By:
Scale: MPS
AS NOTED

A7-01.6

P:\2015\036-A\SHEETS\036-A_A7-02.1 to A7-02.5.dwg Jan 28, 2016 - 9:41 am MSQUJRES

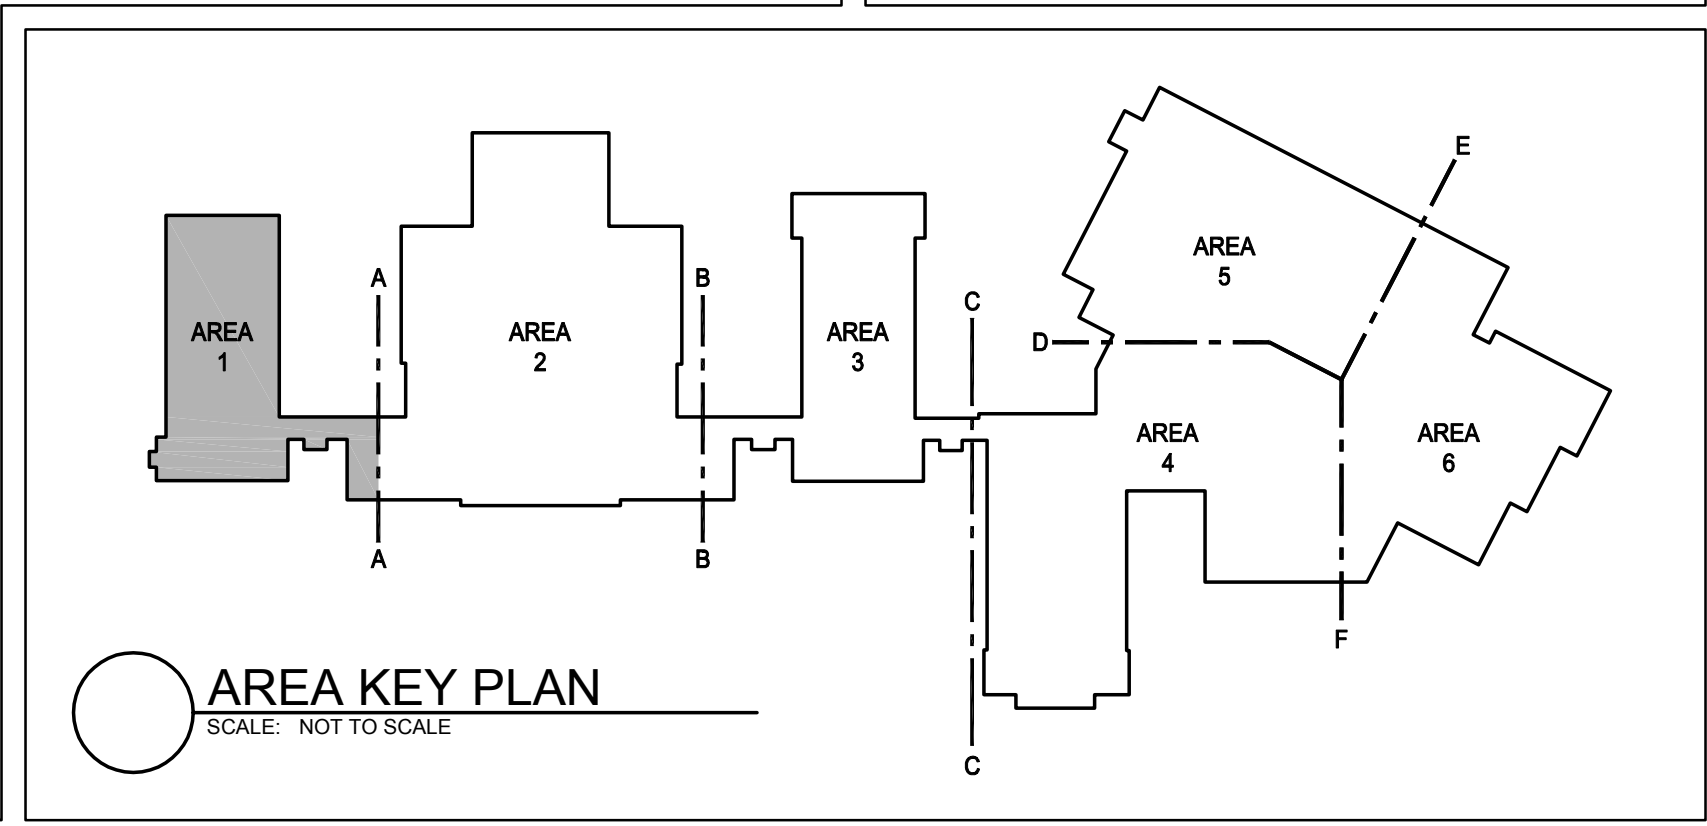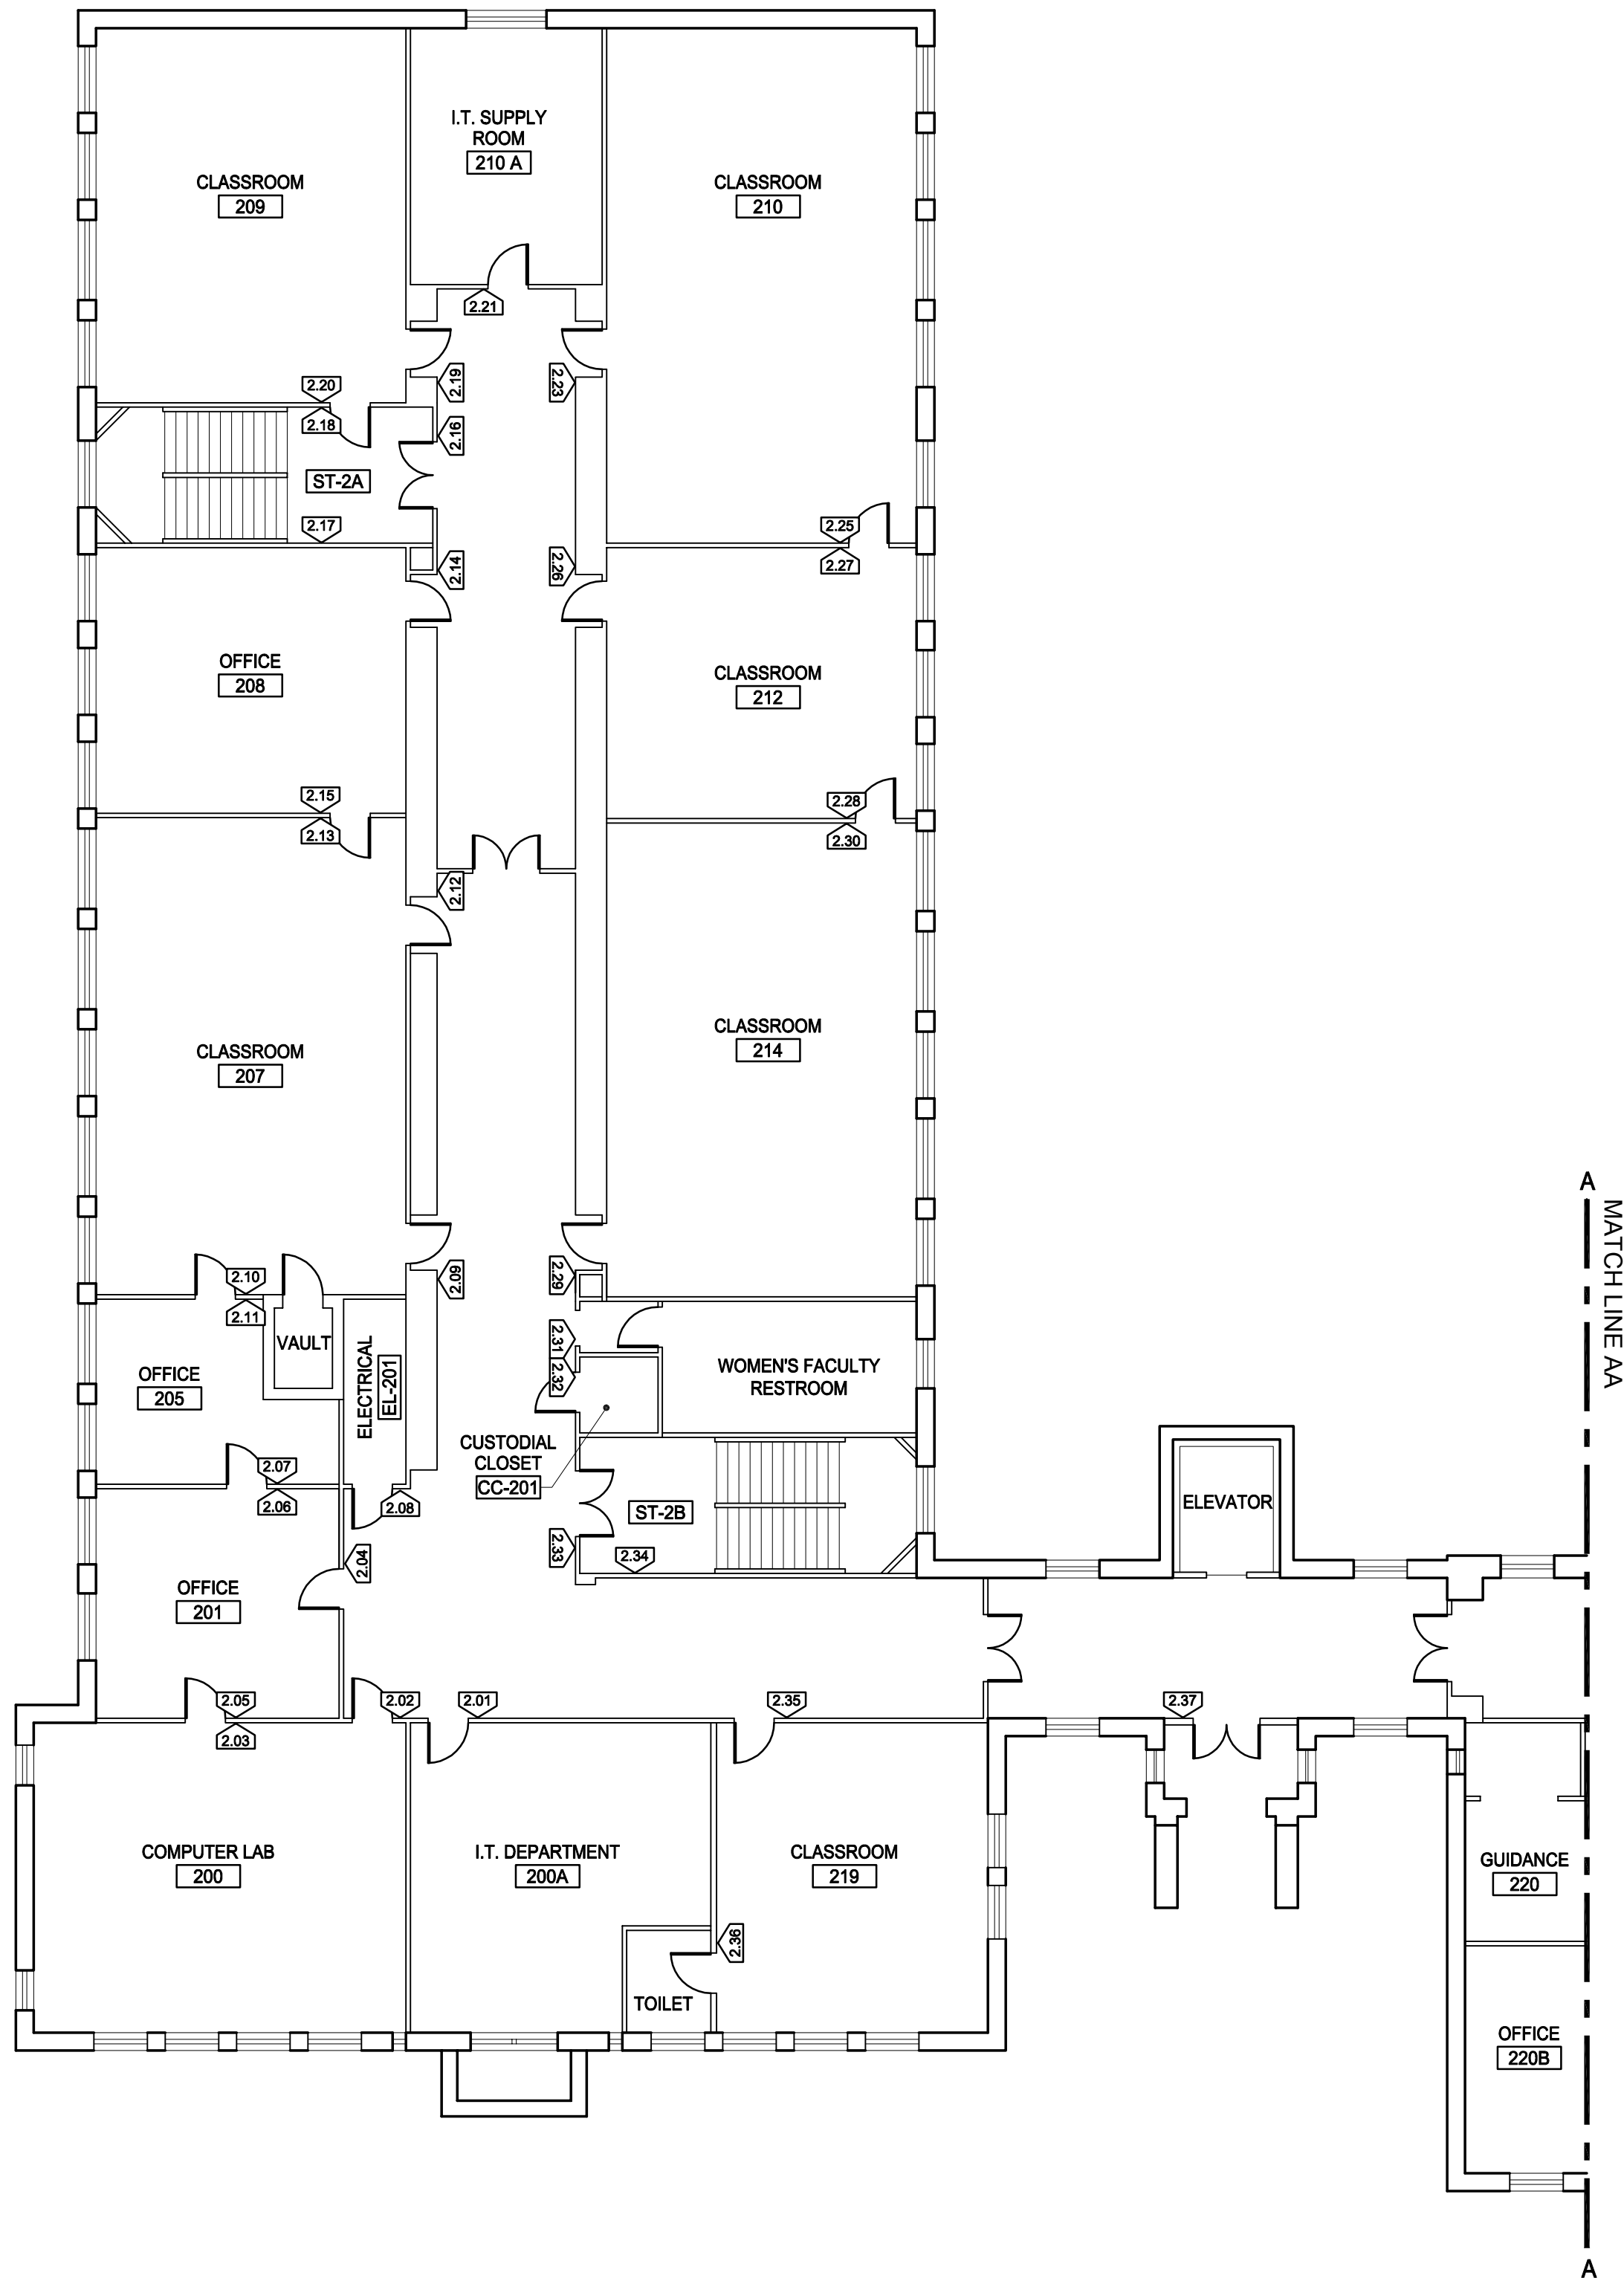

250 DORCHESTER AVENUE
BOSTON, MA 02127
P: (617) 268-8977
F: (617) 464-2971
cbi@cbiconsultinginc.com
www.cbiconsultinginc.com

CITY OF
SOMERVILLE
ADA UPGRADES



CAPITAL PROJECTS AND
PLANNING DEPARTMENT
ONE FRANNEY ROAD
SOMERVILLE, MA 02145

Drawing Title:
SOMERVILLE
HIGH SCHOOL
SECOND FLOOR
SIGNAGE PLAN
AREA I

Revisions:


Submission:

BID DOCUMENTS


Date: 1/27/2016
Project Number: 15036-A
Project Manager: GKC
Drawn By:
Scale: MPS
AS NOTED

A7-02.1

P:\2015\15036-A\SHEETS\15036-A_A7-02.1 to A7-02.5.dwg Jun 28, 2016 - 12:25 pm GC-HRISTENSEN

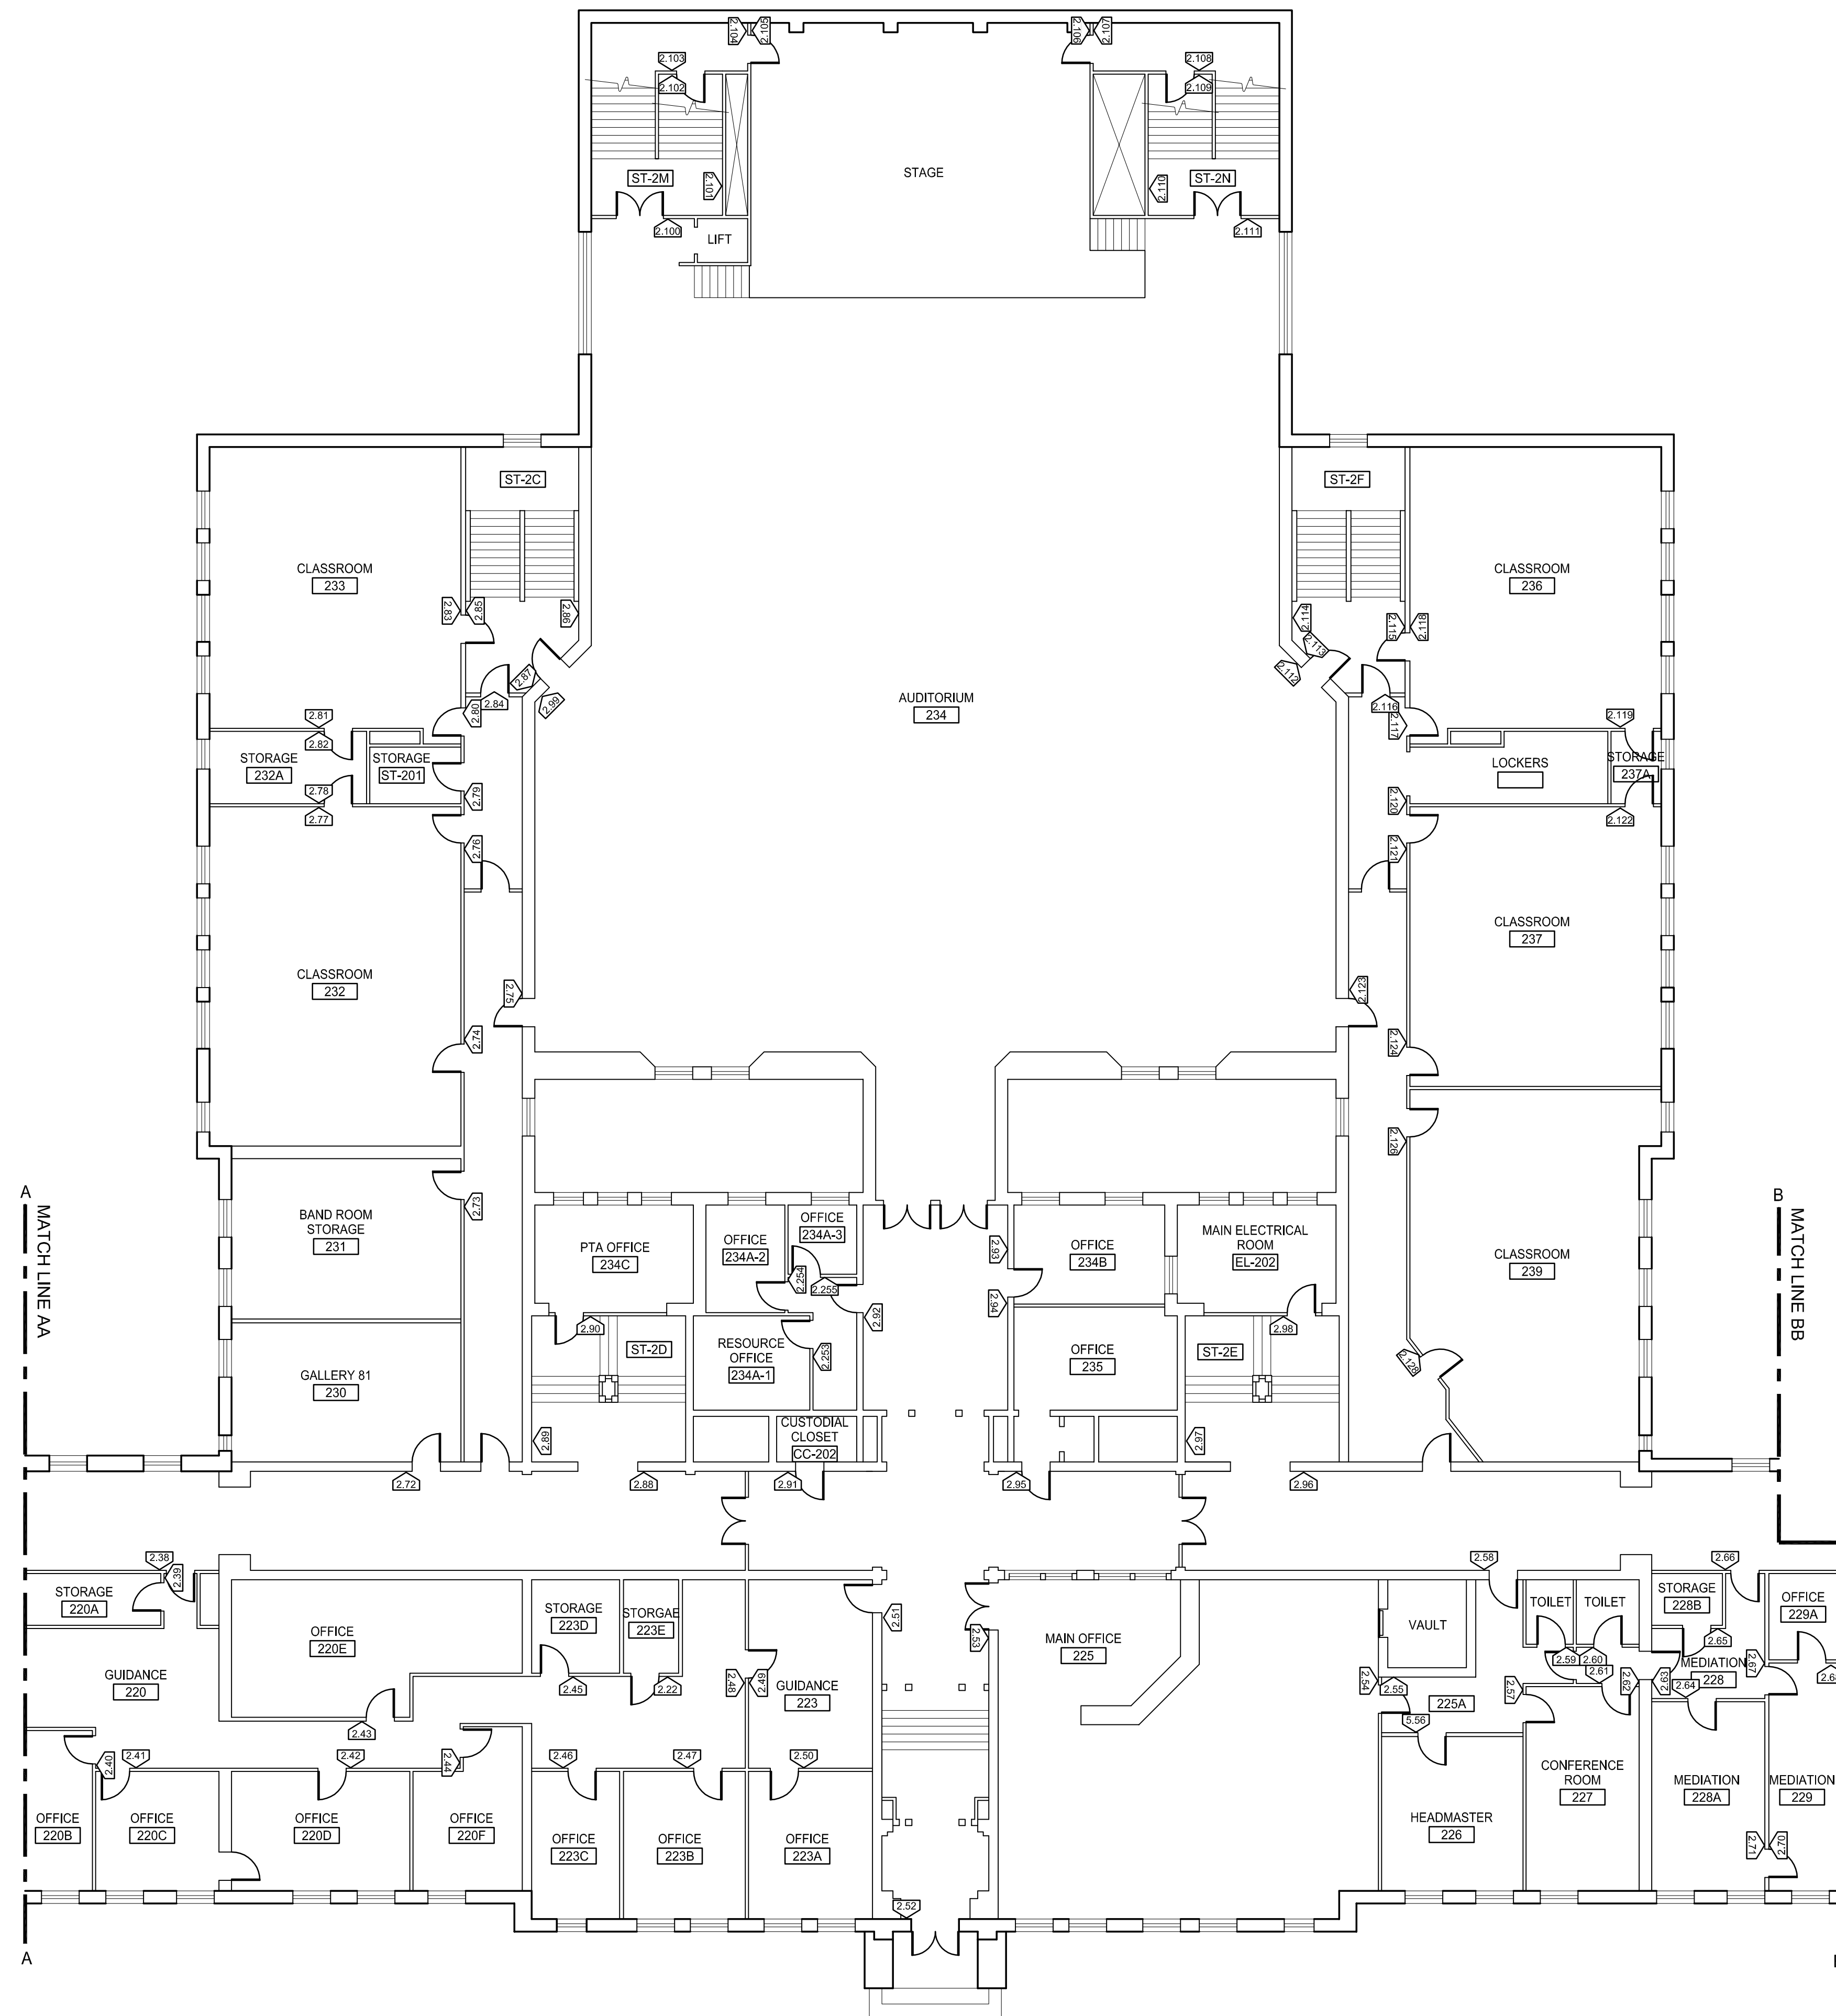

10 SECOND FLOOR SIGNAGE PLAN AREA 2
SCALE: 3/32" = 1'-0"

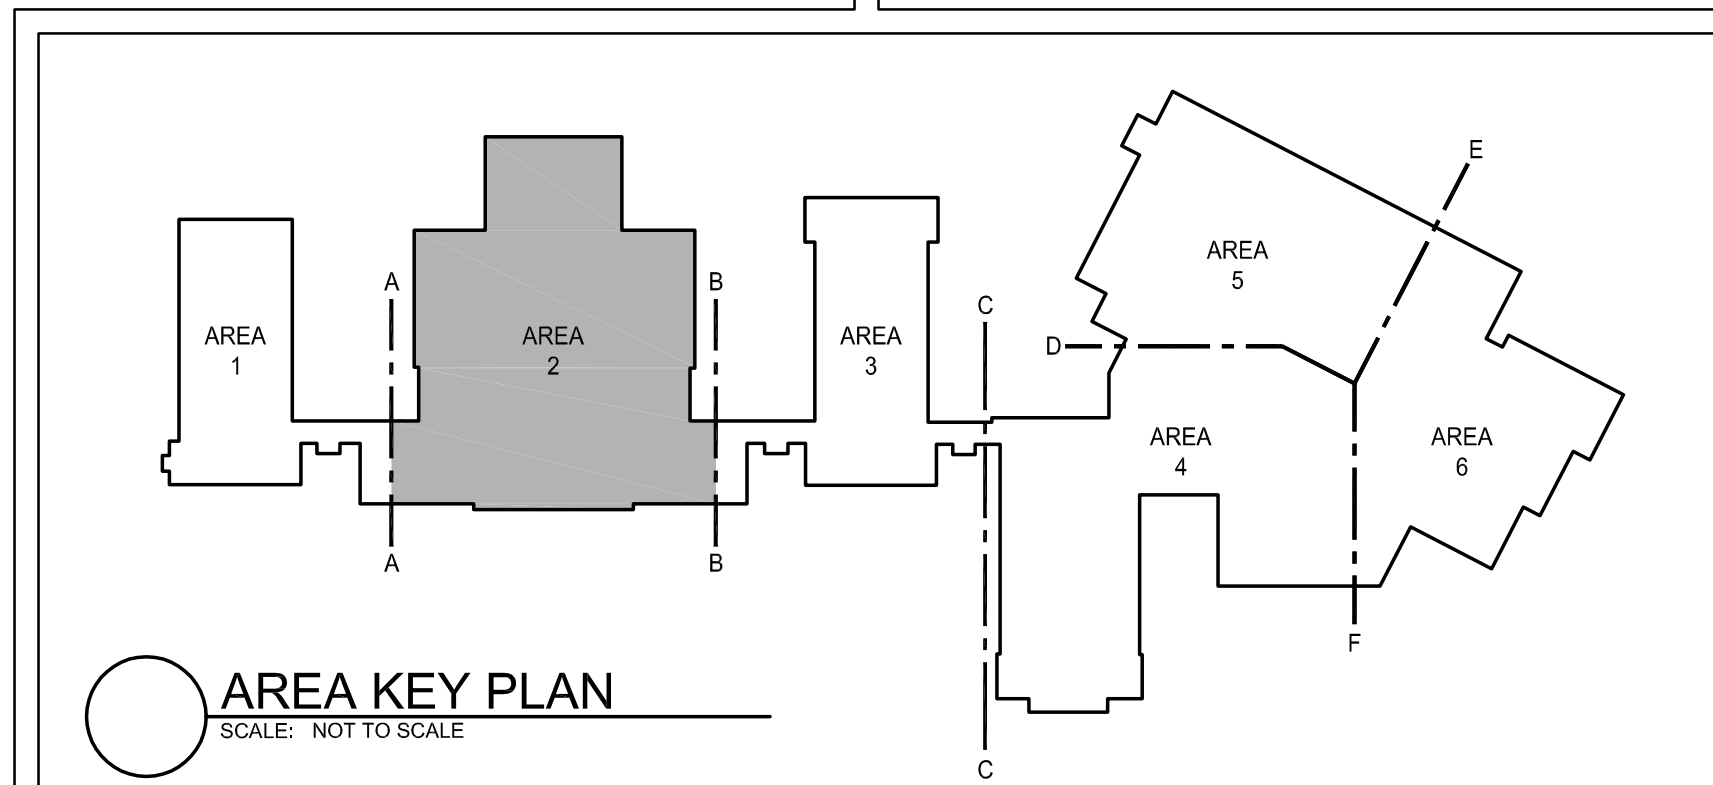

AREA KEY PLAN
SCALE: 1/8" = 1'-0"




250 DORCHESTER AVENUE
BOSTON, MA 02127

P: (617) 268-8977
F: (617) 464-2971

cbi@cbiconsultinginc.com
www.cbiconsultinginc.com

CITY OF SOMERVILLE ADA UPGRADES

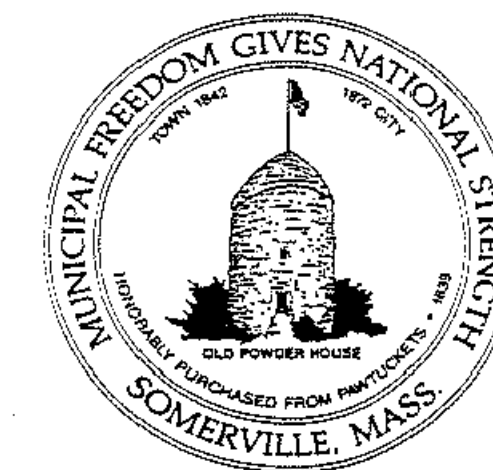

CAPITAL PROJECTS AND
PLANNING DEPARTMENT
ONE FRANNEY ROAD
SOMERVILLE, MA 02145

Drawing Title:

SOMERVILLE HIGH SCHOOL SECOND FLOOR SIGNAGE PLAN AREA 2

Revisions:

Submission:

BID DOCUMENTS

Date: 1/27/2016
Project Number: 15036-A
Project Manager: GKC
Drawn By:
Scale: MPS
AS NOTED

A7-02.2