

THE JUICE UNION
23A BOW ST.
SOMERVILLE, MA




FLOOR PLAN

KREFETZ ARCHITECTURE LLC
244 BRIGHTON AVE. #105
ALLSTON, MA
617.921.0074

AUG 9, 2015
SCALE: $\frac{1}{4}" = 1'-0"$

A1.1

GROSS SQ. FT. = 512

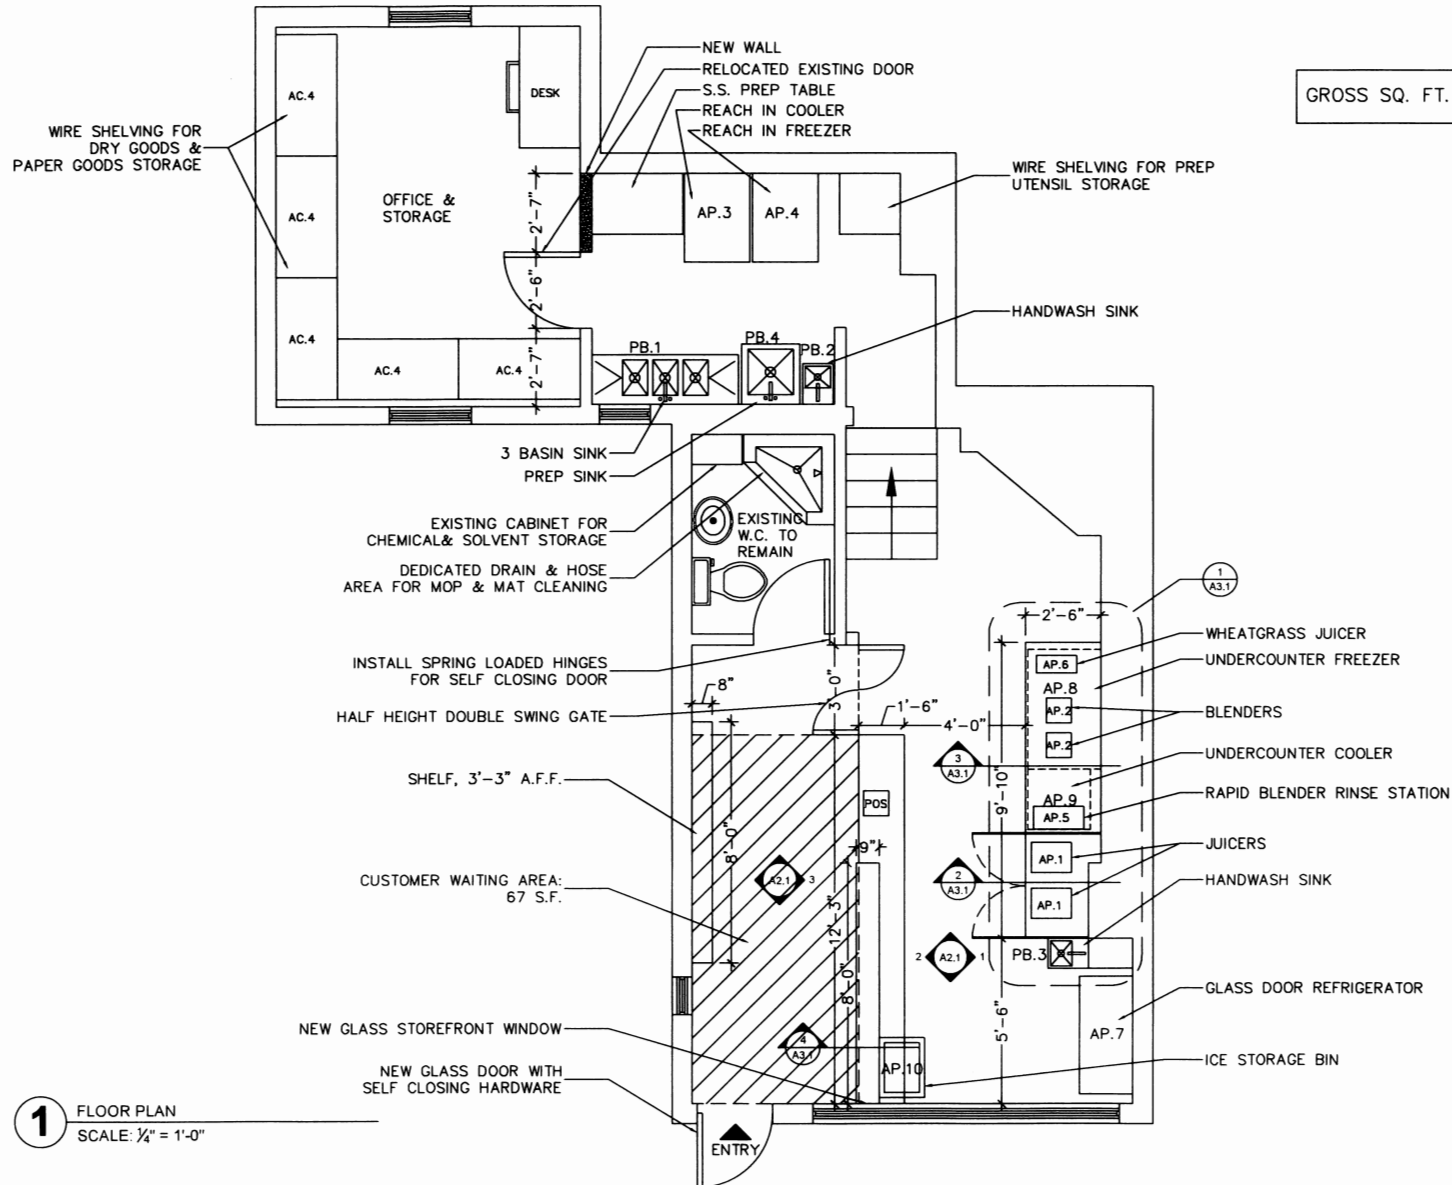

1 FLOOR PLAN
SCALE: $\frac{1}{4}" = 1'-0"$