


DATE PRINTED: Tuesday, June 22, 2010

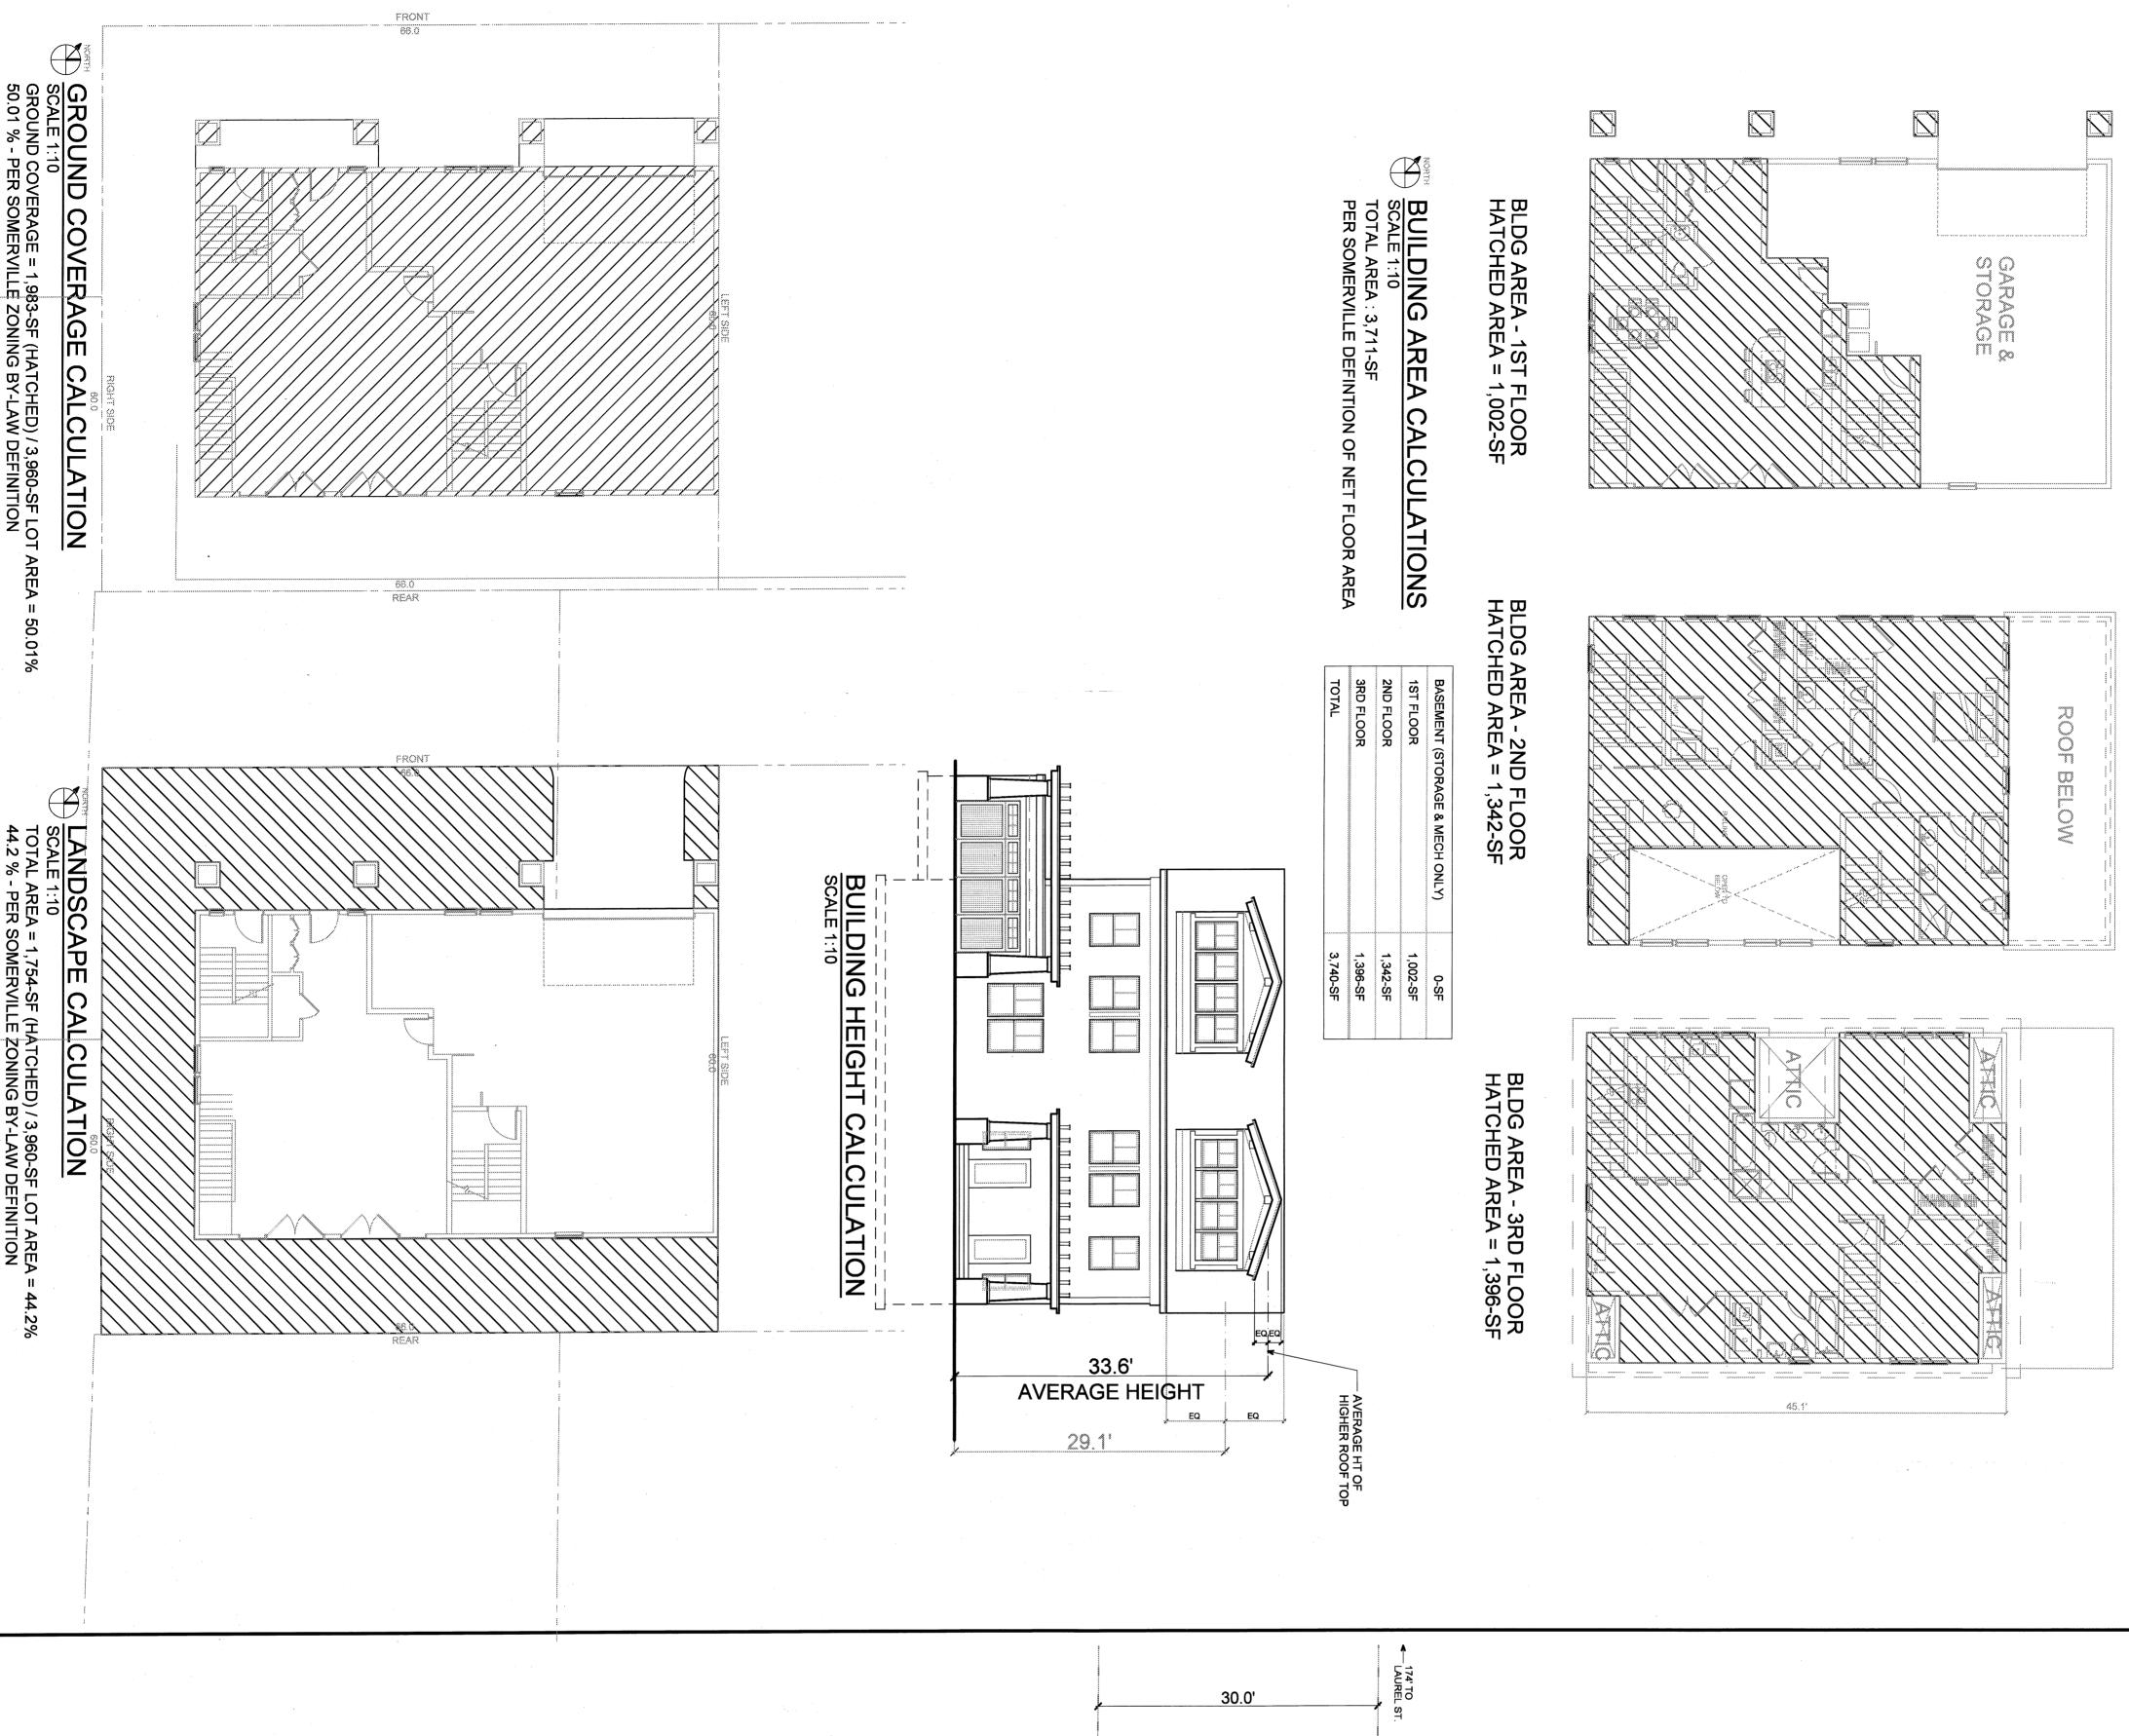

MAXIMUM GROUND COVERAGE (%) MINIMUM LOT AREA / DWELLING UNIT LANDSCAPE AREA, MINIMUM PERCENT OF LOT MINIMUM LOT SIZE FLOOR AREA RATIO 15 PARK PLACE

DIMENSIONAL TABLE (RESIDENTIAL-RB DISTRICT)

SOMERVILLE BUILDING PERMIT APPLICATION, 2-UNITS ATTACHED Ϋ́ ¥ **EXISTING CONDITIONS** REQUESTED CONDITIONS 3,960-SF 3,740-SF = 0.94 44.2% 1,980-SF /3,960-SF TIN MIN. 25% <u>.</u> ORDINANCE REQUIREMENTS / ALLOWED 7,500-SF MAX. 50% 1,500-SF / UNIT EXISTING NON CONFORMING COMPLIES COMPLIES

PARK PLACE (PRIVATE) 66.0' 46.0' 10.0' REQUIRED SIDE SETBACK ZONING SCALE 1:10 COMPLIANCE PLAN LOT AREA = 3,960-SF BASED OF CERTIFIED PLOT PLAN PREPARED BY: MEDFORD ENGINEERING & SURVEY ANGELO B. VENEZIANO, SURVEYOR 15 HALL ST. MEDFORD, MA 02155 DATED: APRIL 3, 2008 25.1' = <50% OF LENGHT 9.5 5.8 4

PARK PLACE (PRIVATE) 10.0' REQUIRED SIDE SETBACK LINE OF EXT'S GARAGE 15.0'
REQUIRED
FRONT
SETBACK FARKING #3 IN GAR MIN 8' X 11 GARAGE 10.9' NEW CONSTRUCTION PARKING SPACE #2 IN GARAGE MIN 9' X 18' PARKING SPACE #1 IN GARAGE MIN 9' X 18' EXT'G GARAGE RETAINED AFTER PARTIAL DEMOLITION 10.0'
REQUIRED
REAR
SETBACK 25 20 20 20 20 PETER QUINN ARCHITECTS LLC 1955 MASS AVE, SUITE 4 CAMBRIDGE, MA 02140 PH 617-354-3989 FAX 617-868-0280 TWO UNIT DEVELOPMENT SOMERVILLE, MA **15**

ZOMBLI

SOMERVILLE, MA 02143

15 LINDEN AVE.

KEITH GLOVER

PARK

P

	0	
	\leq	
	ק	
	$\overline{\triangleright}$	
	Z	
	\bigcirc	

REVISION / ISSUE DATE	
-----------------------	--

		_			
	_				
			4		
			_		
•					

MINIMUM SIDE YARDS (FT)

+/- 0.0' LEFT SIDE

S (S)

10.0' (NEW) RIGHT S.Y.

10.0' MIN LEFT SIDE (3-STY)

10.0' MIN RIGHT SIDE (3-STY)

EXISTING
NON
CONFORMING
NEW CONPLIES

SP-REV-1

27 OCT 2009

22 JUNE 2010

SP-REV-2

MINIMUM FRONT YARD (FT)

15.0'

15.0

COMPLIES

33.6 FT

3 STORIES / 40.0 FT MAX.

MAXIMUM HEIGHT STORIES/FT

MINIMUM REAR YARDS (FT)

+/- 0.0'

10.0

10.0' W/ REAR YARD REDUCTION FOR SHALLOW LOTS. 100' - 60' = 40'x3" = 120" OR 10' REDUCTION

COMPLIES

ISD APPL

18 MAY 2009

30 JULY 2009

APPL REV

COMPLIES

2 @ 1,500-SF OF LOT AREA PER UNIT

1.5 FOR 2 BEDROOM UNIT X 2 = 3

MINIMUM FRONTAGE (FT)

66.0'

66.0'

NO. OF DWELLING

NO. OF PARKING SPACES