


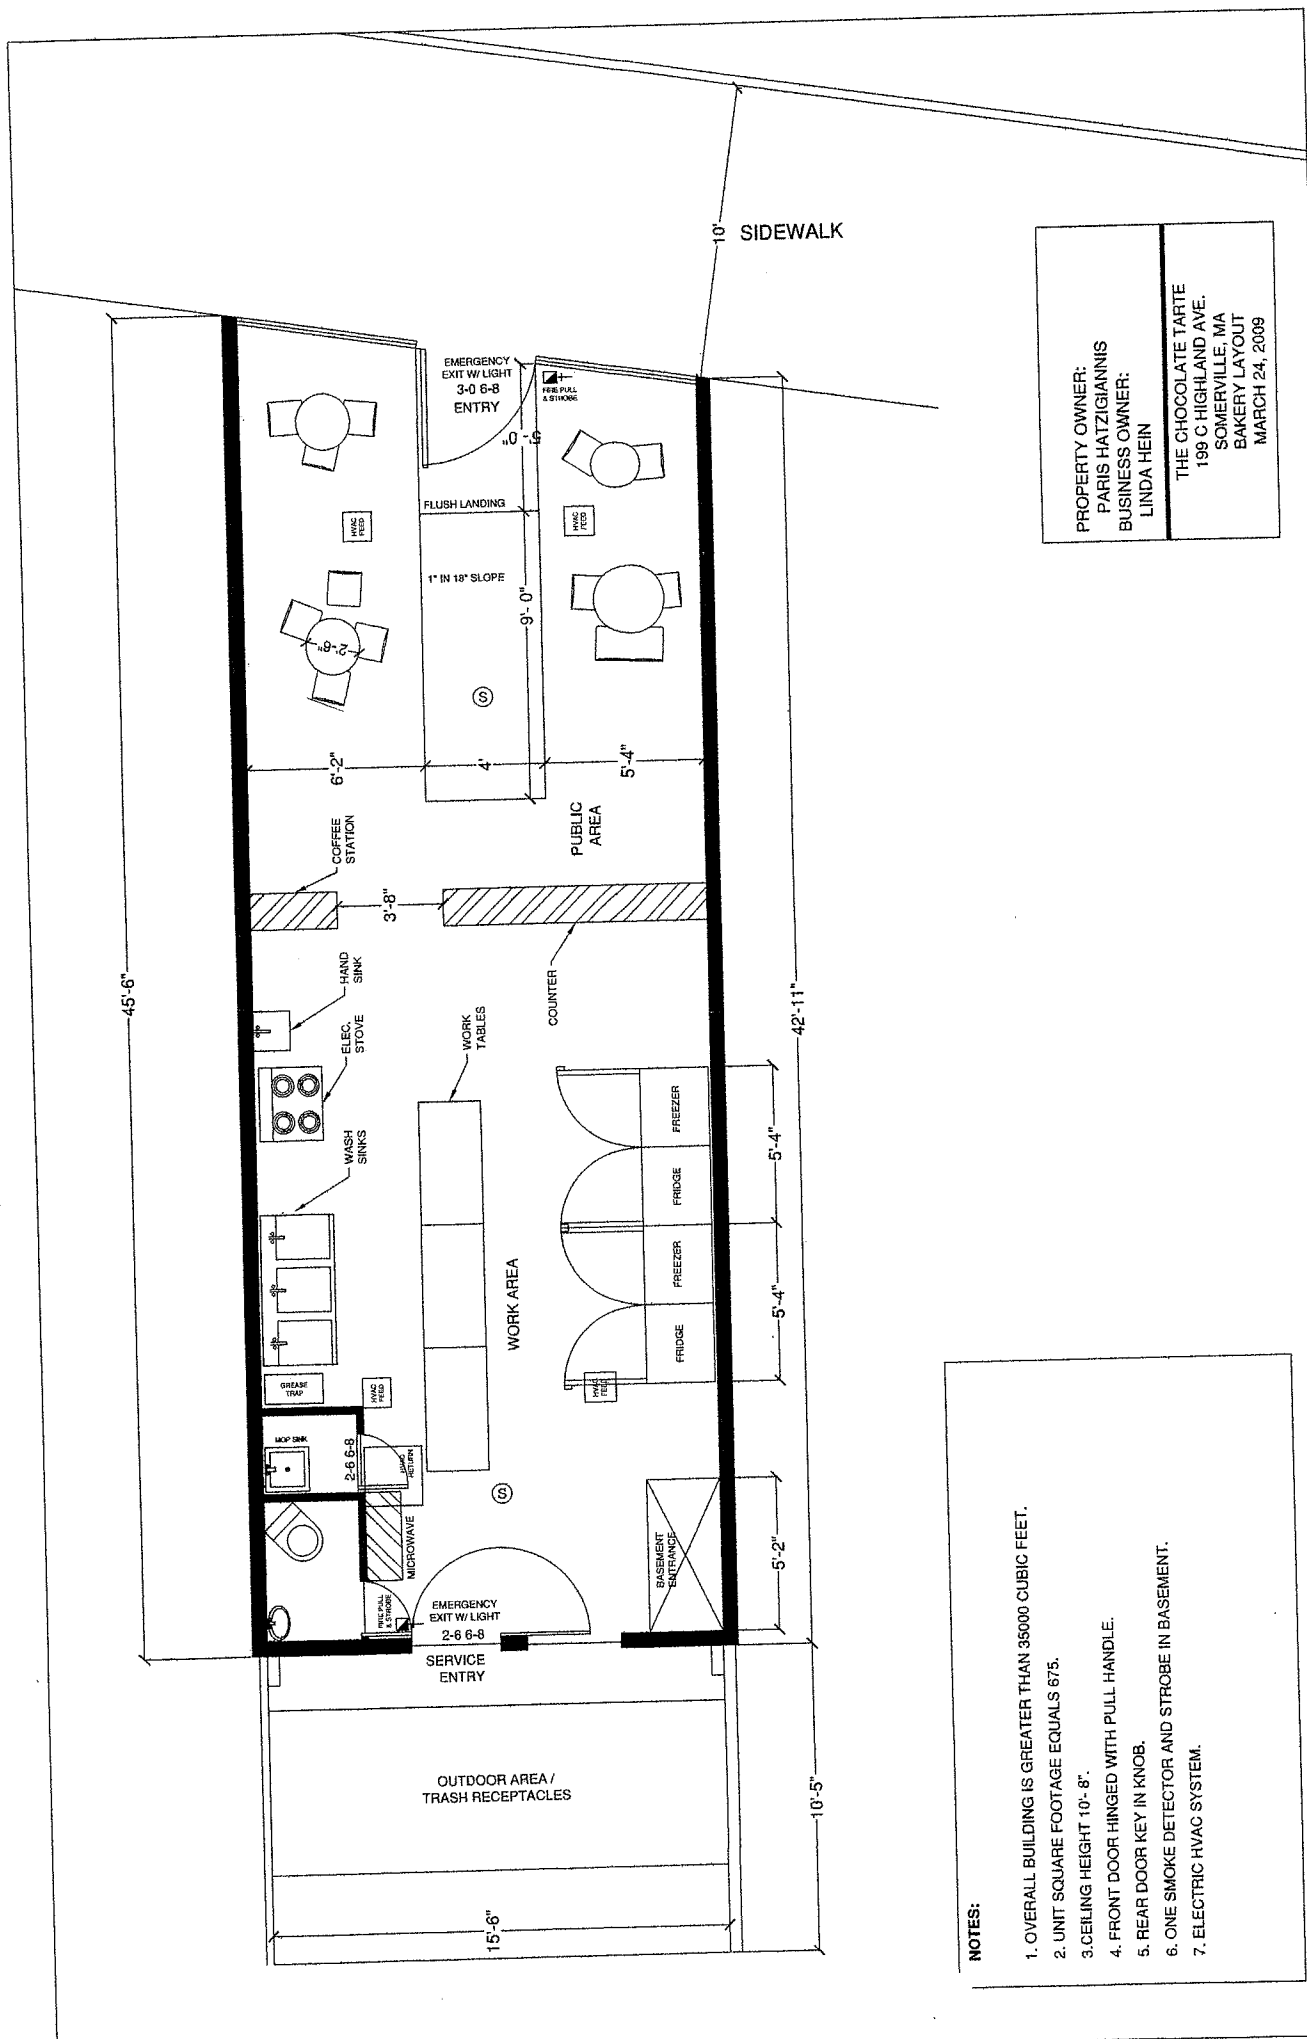

PROPERTY OWNER: PARIS HATZIGIANIS BUSINESS OWNER: LINDA HEIN	THE CHOCOLATE TARTIE 199 C. HIGHLAND AVE. SOMERVILLE, MA BAKERY LAYOUT MARCH 24, 2009
---	---

NOTES:

1. OVERALL BUILDING IS GREATER THAN 35000 CUBIC FEET.
2. UNIT SQUARE FOOTAGE EQUALS 675.
3. CEILING HEIGHT 10'-8".
4. FRONT DOOR HINGED WITH PULL HANDLE.
5. REAR DOOR KEY IN KNOB.
6. ONE SMOKE DETECTOR AND STROBE IN BASEMENT.
7. ELECTRIC HVAC SYSTEM.