



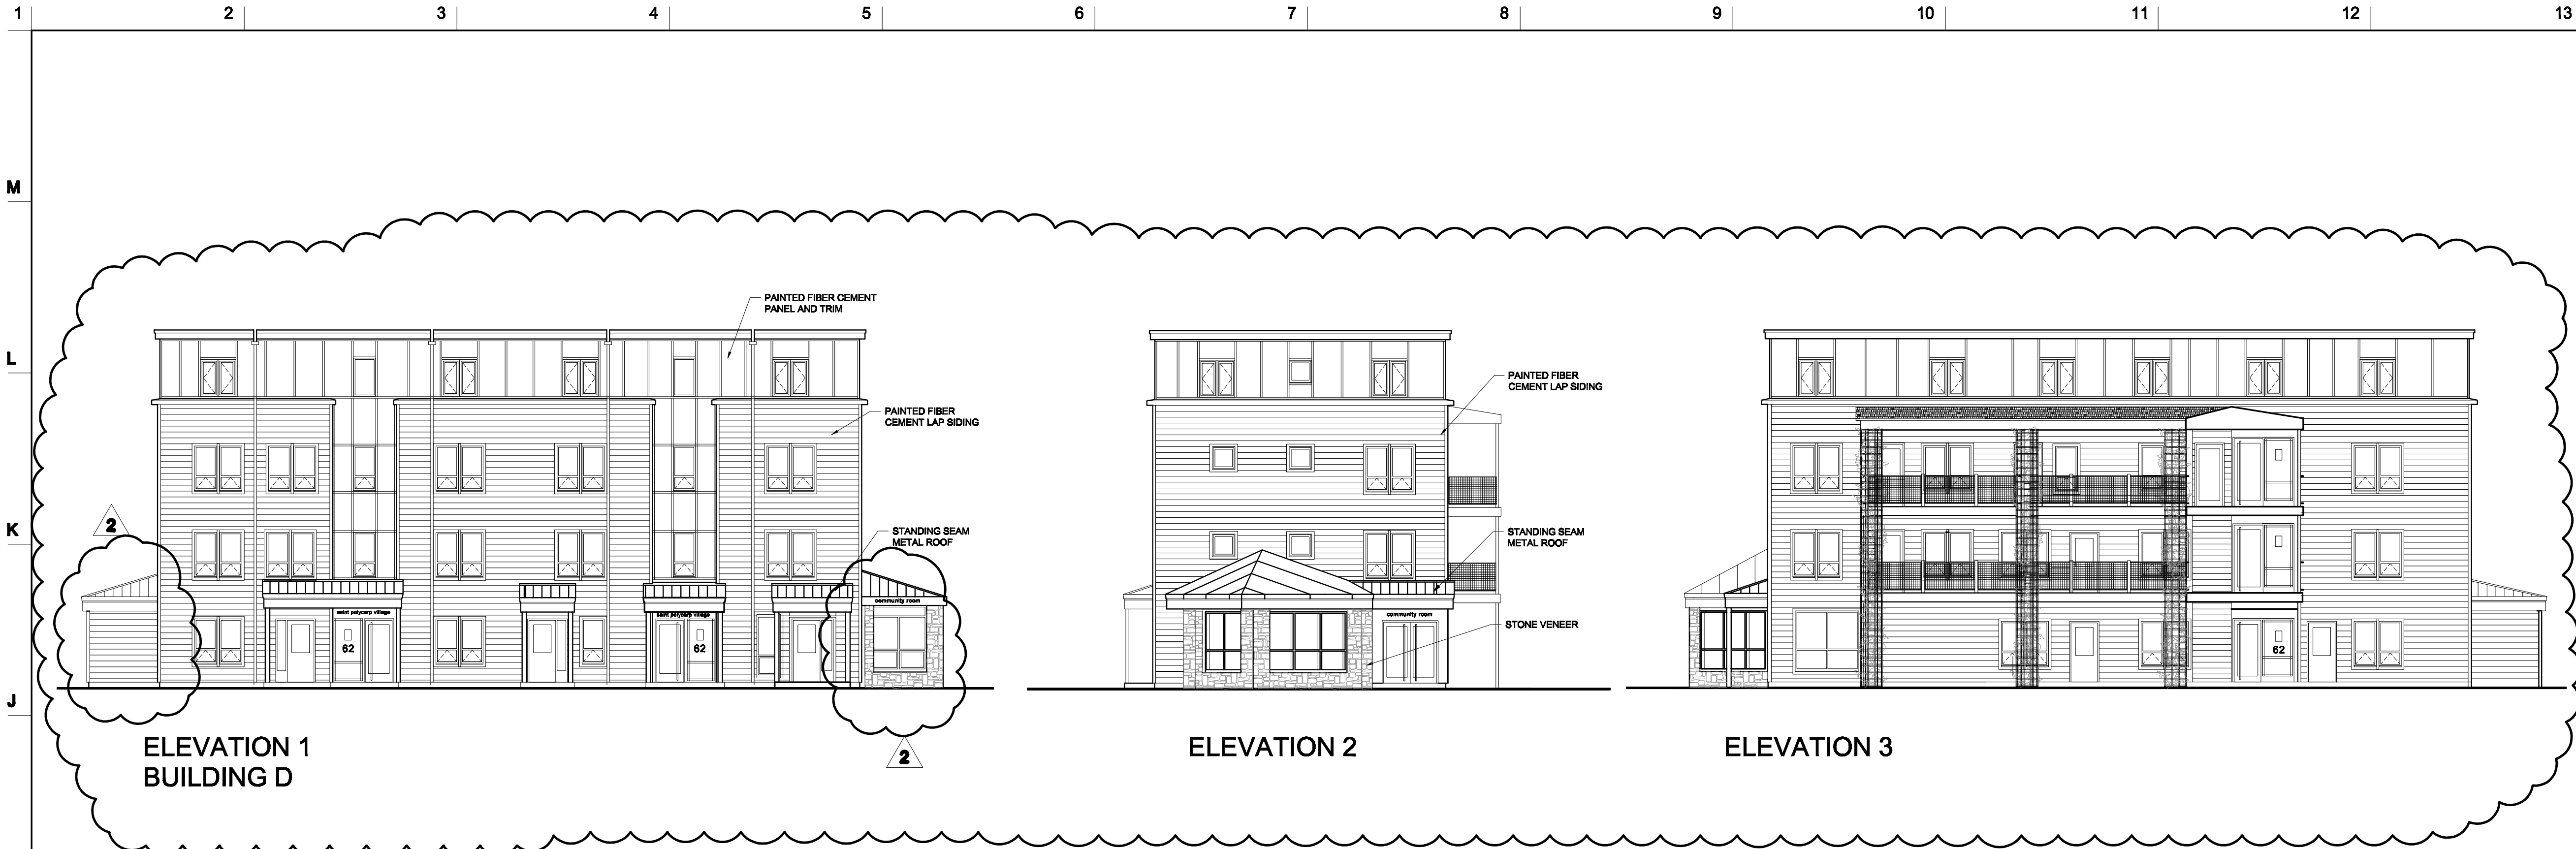

NEW- AUGUST 2010

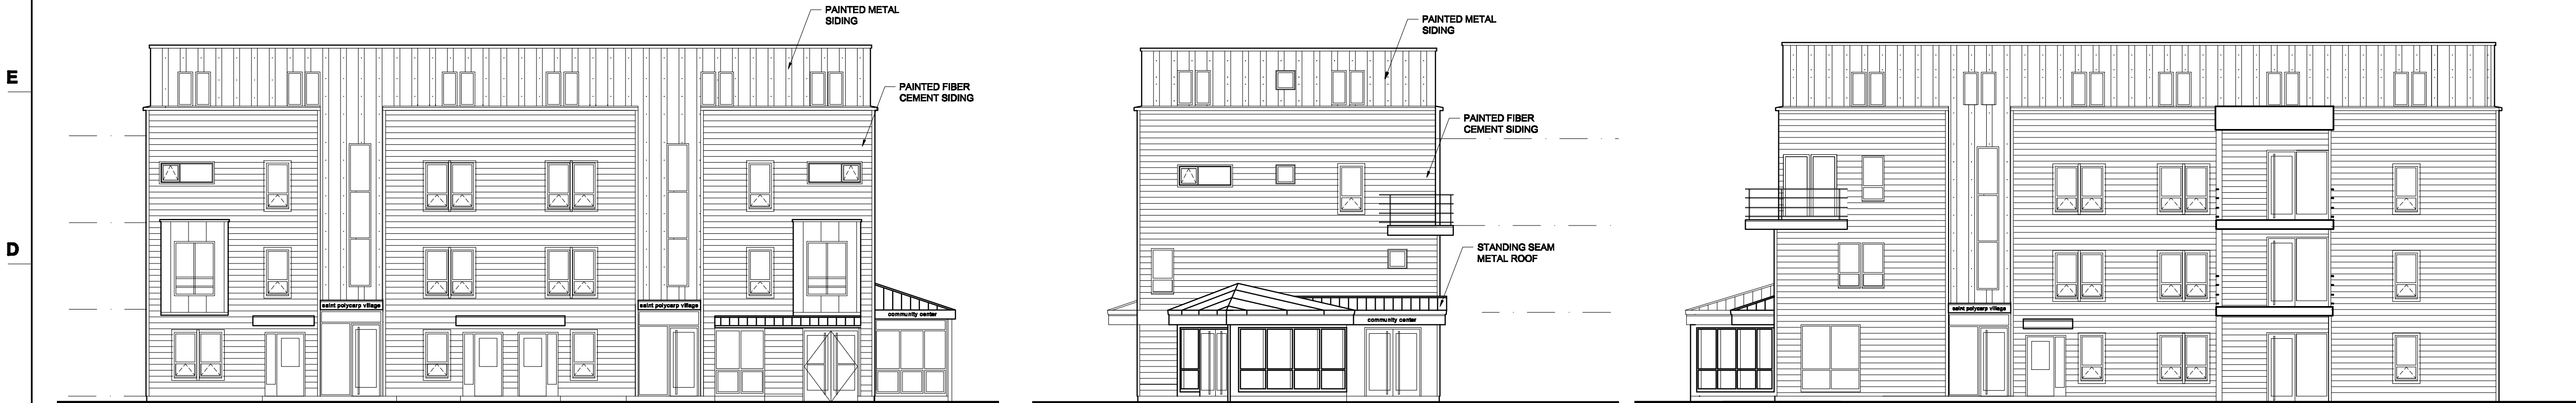


OLD- APRIL 2009

NOTES

DO NOT SCALE DRAWINGS.

ELEVATION KEY PLAN

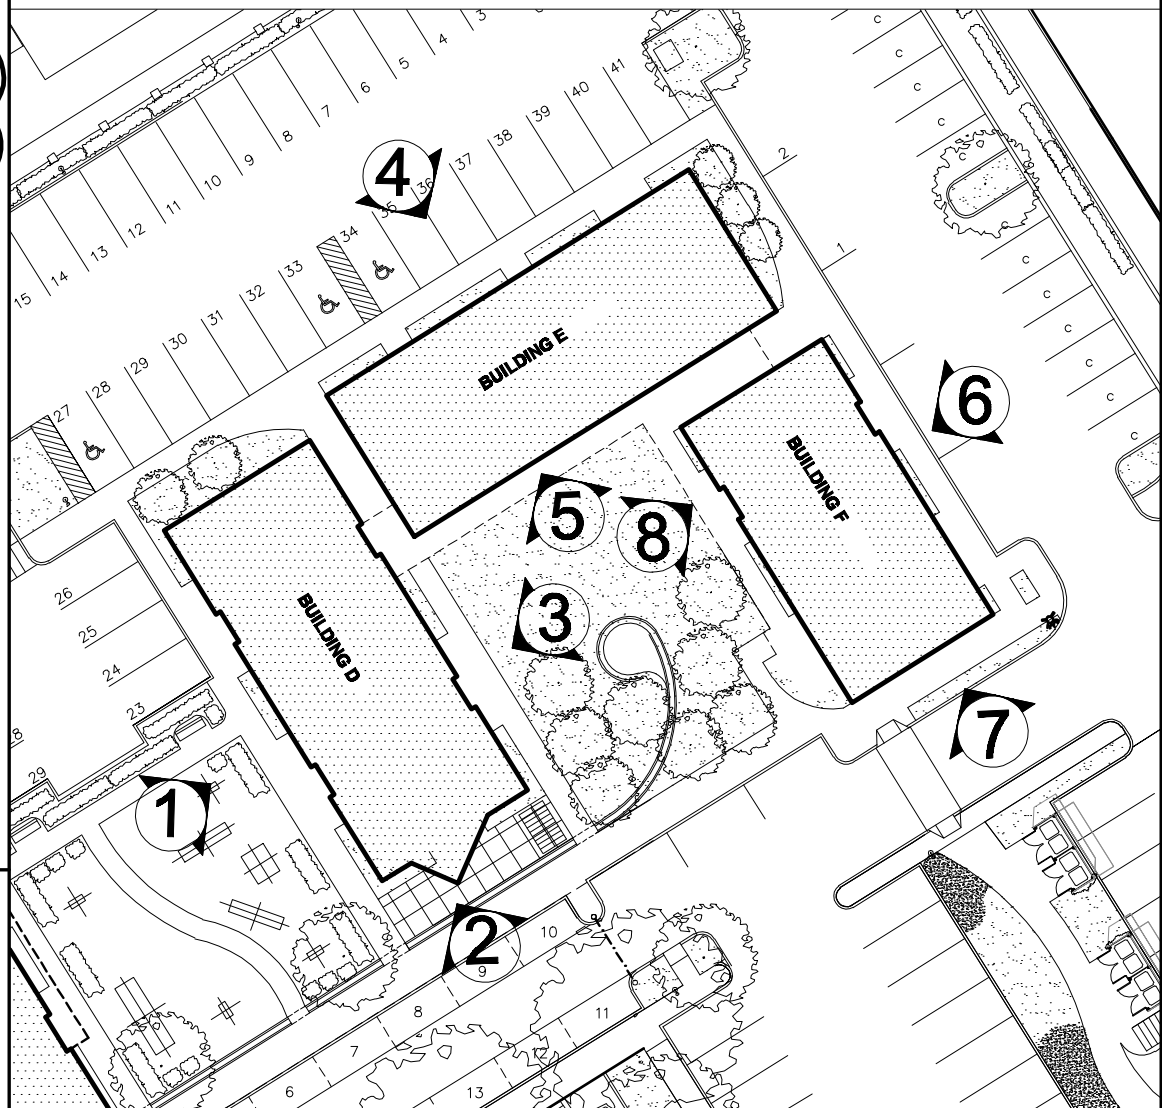

No.	REVISIONS/SUBMISSIONS	Date
-----	-----------------------	------

MOSTUE & ASSOCIATES

 **ARCHITECTS, INC.**


240A Elm Street
Somerville, MA 02144
www.mostue.com
Tel: 617-628-5700
Fax: 617-628-1717
E-mail: info@mostue.com

Consultant


Project SAINT POLYCARP VILLAGE - PHASE 2
SOMERVILLE, MA

Title ELEVATION COMPARISON- BUILDING D

Designed DL, IR	Project No. 26015.08	File Name Phase2 Elevs Wall Dtl's
Drawn DL	Scale AS NOTED	
Checked IR	Drawing No. A201D	
Reviewed		
Date 08.05.10		

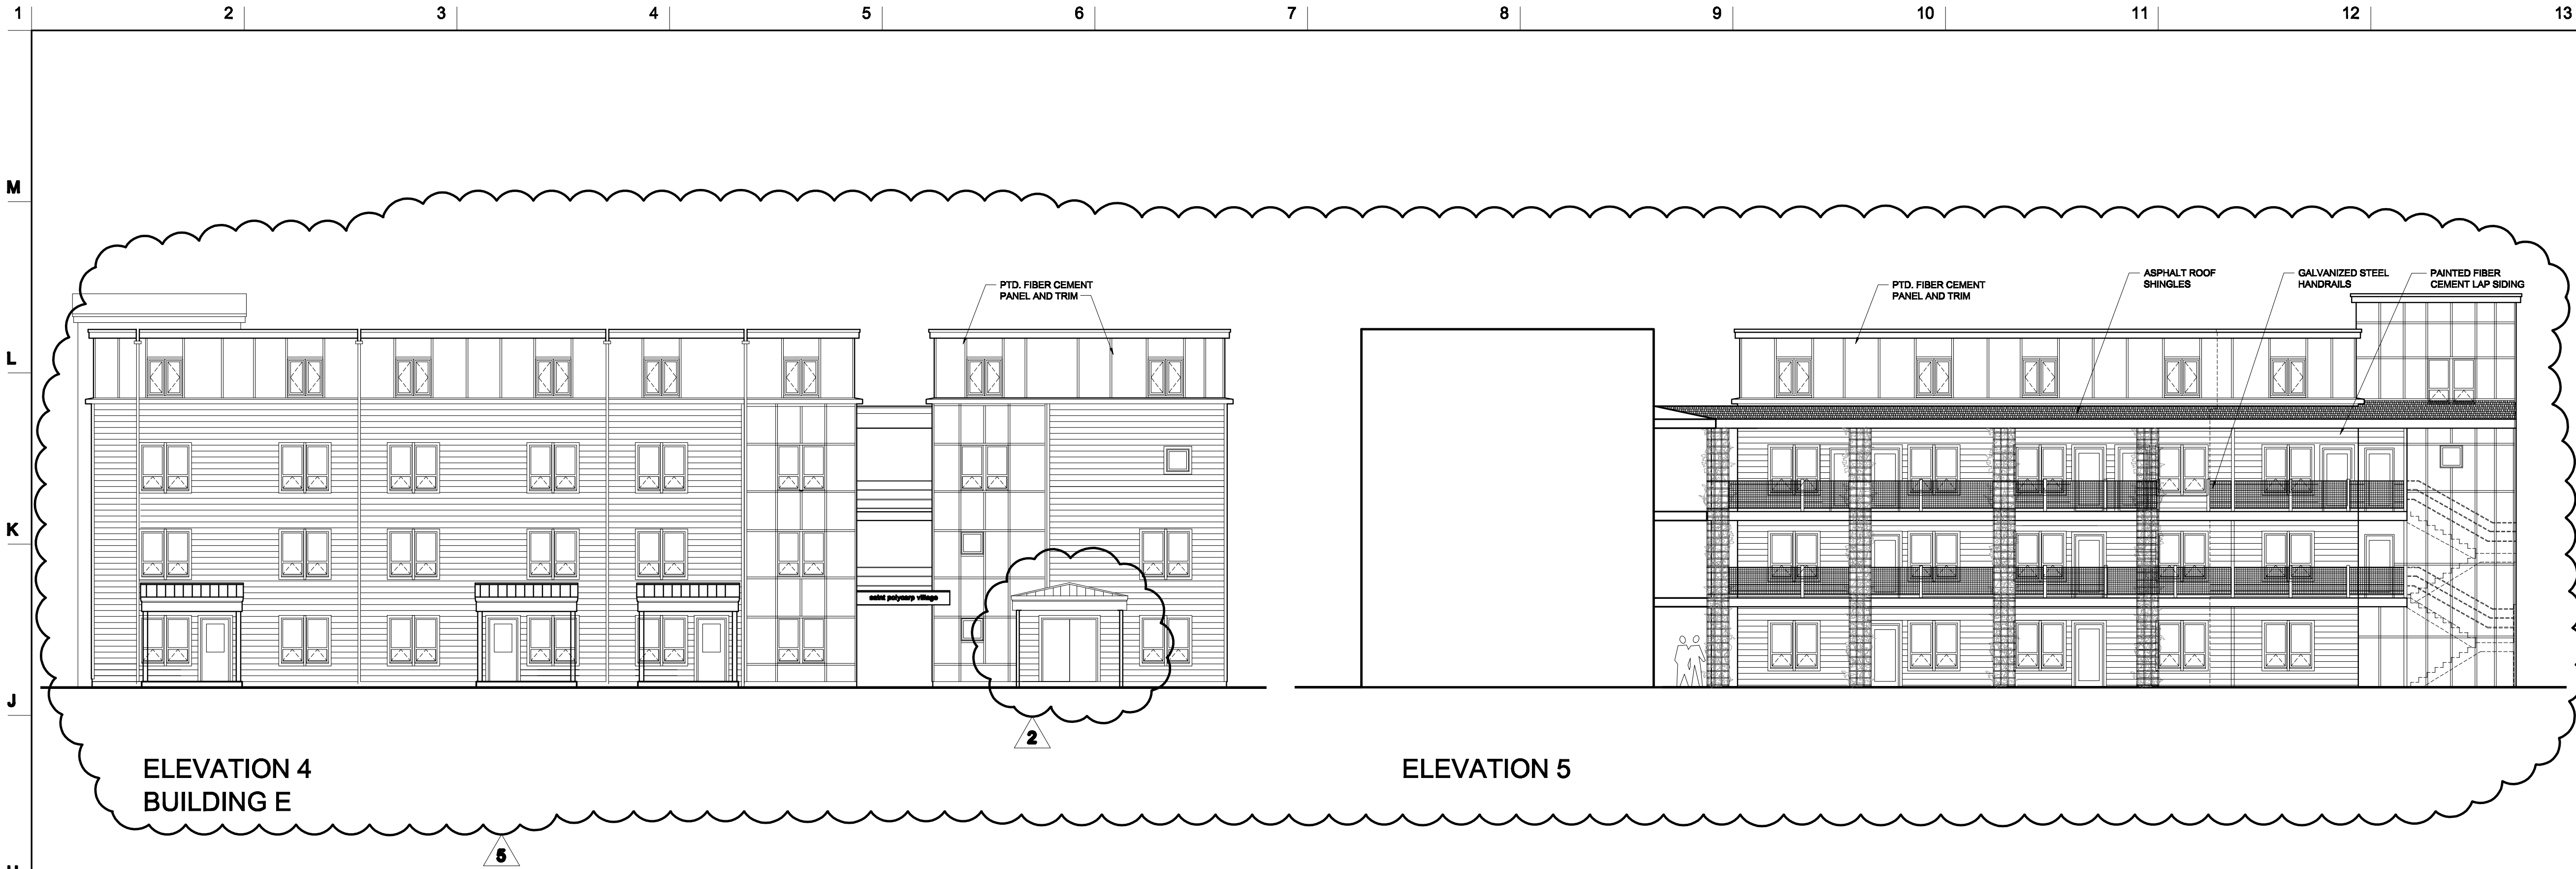

NEW- AUGUST 2010

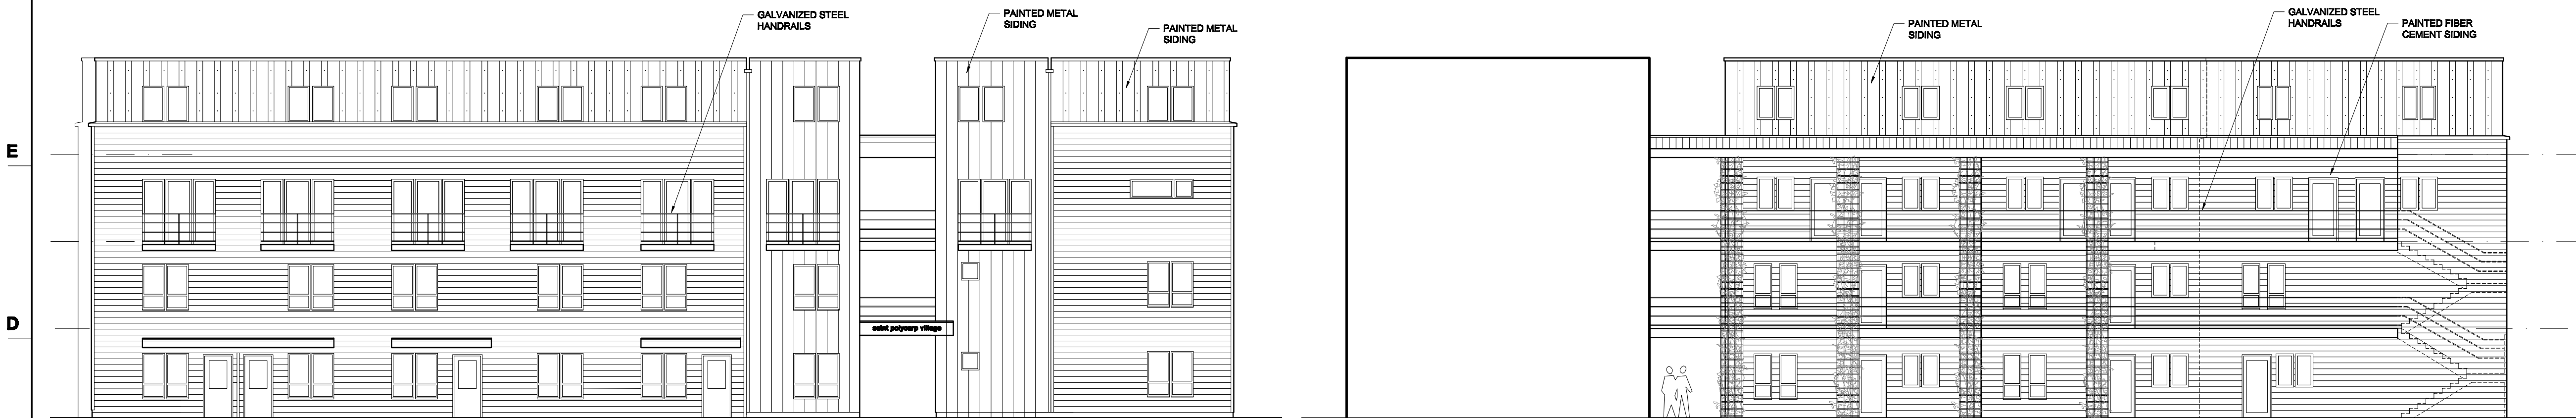


OLD- APRIL 2009

NOTES

DO NOT SCALE DRAWINGS.

ELEVATION KEY PLAN

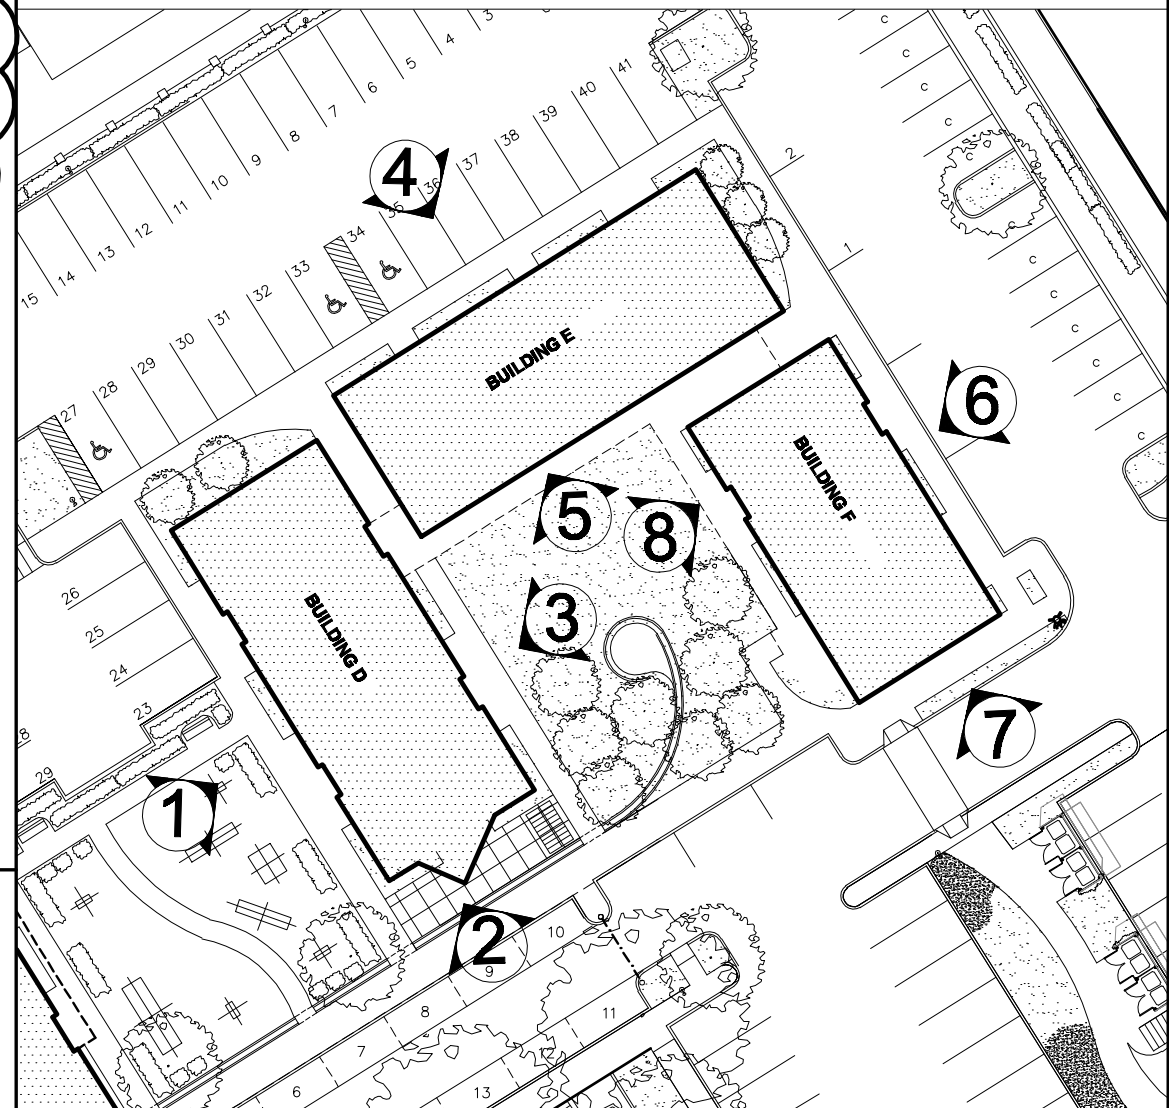

No.	REVISIONS/SUBMISSIONS	Date
-----	-----------------------	------

MOSTUE & ASSOCIATES



ARCHITECTS, INC.

240A Elm Street
Somerville, MA 02144
www.mostue.com
Tel: 617-628-5700
Fax: 617-628-1717
E-mail: info@mostue.com

Consultant

Project SAINT POLYCARP VILLAGE - PHASE 2
SOMERVILLE, MA

Title ELEVATION COMPARISON- BUILDING E

Designed DL, IR	Project No. 26015.08	File Name Phase2 Elevs Wall Dtls
Drawn DL	Scale AS NOTED	
Checked IR	Drawing No. A201E	
Reviewed		
Date 08.05.10		



ELEVATION 6
BUILDING F

ELEVATION 7

ELEVATION 8

NEW- AUGUST 2010



ELEVATION 6
BUILDING F

ELEVATION 7


ELEVATION 8

OLD- APRIL 2009

NOTES


DO NOT SCALE DRAWINGS.

ELEVATION KEY PLAN

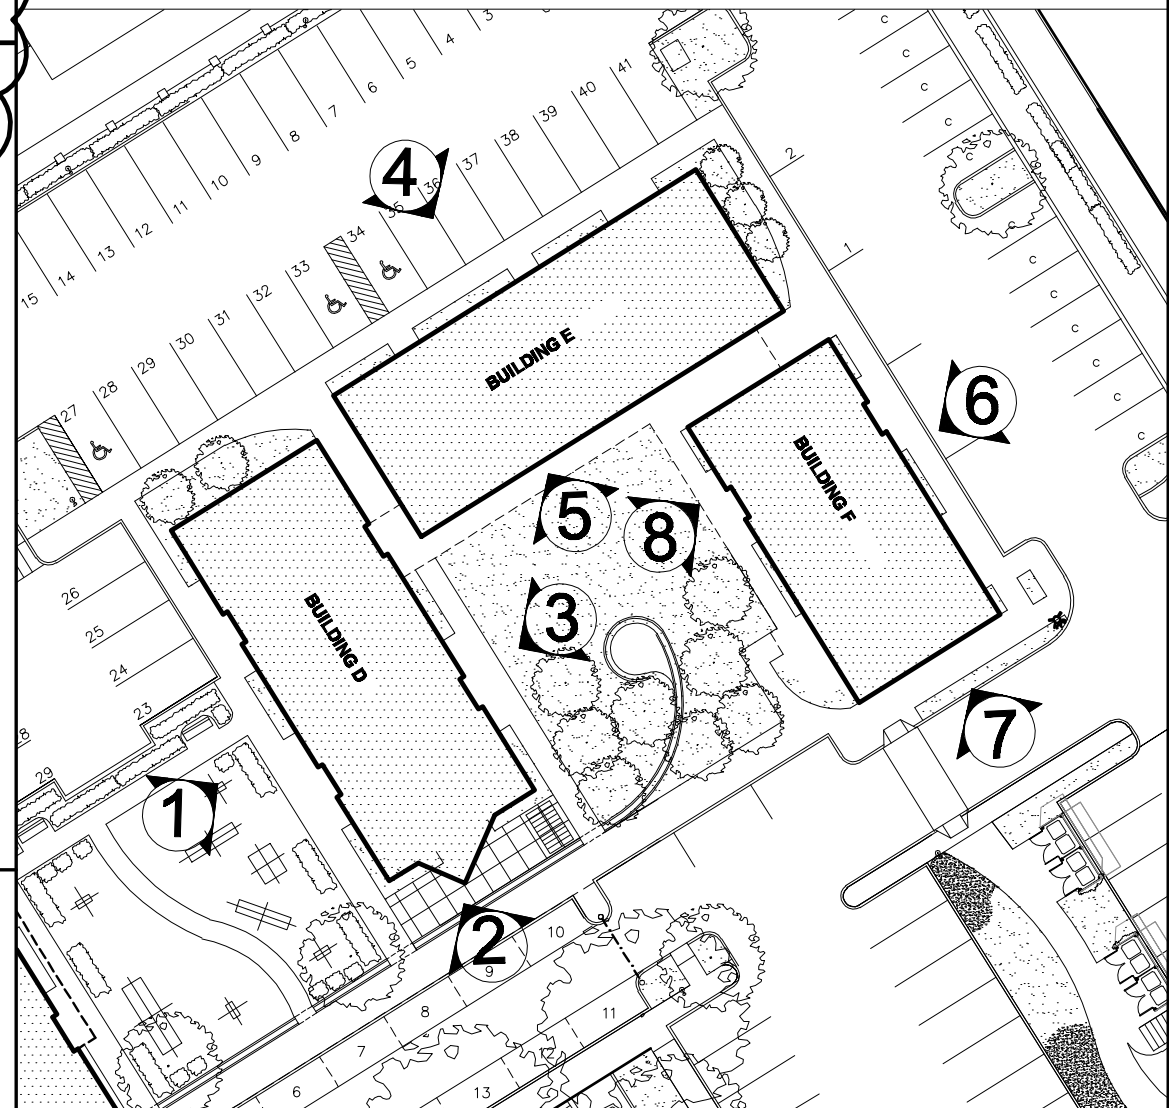

No.	REVISIONS/SUBMISSIONS	Date
-----	-----------------------	------

MOSTUE & ASSOCIATES

  ARCHITECTS, INC.

240A Elm Street
Somerville, MA 02144
www.mostue.com
Tel: 617-628-5700
Fax: 617-628-1717
E-mail: info@mostue.com

Consultant

Project SAINT POLYCARP VILLAGE - PHASE 2
SOMERVILLE, MA

Title ELEVATIONS COMPARISON- BUILDING F

Designed DL, IR	Project No. 26015.08	File Name Phase2 Elevs Wall Dtls
Drawn DL	Scale AS NOTED	
Checked IR	Drawing No. A201F	
Reviewed		
Date 08.05.10		