



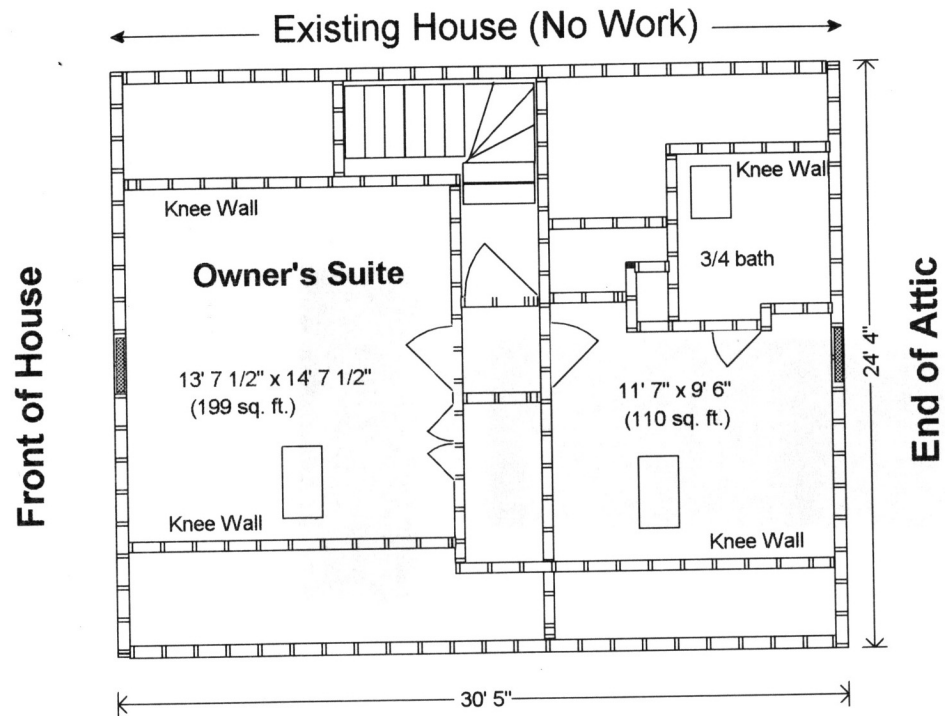

221 Morrison Ave. Attic(Mezzanine)

SCALE 1/8" = 1' 0"


24 August 2010

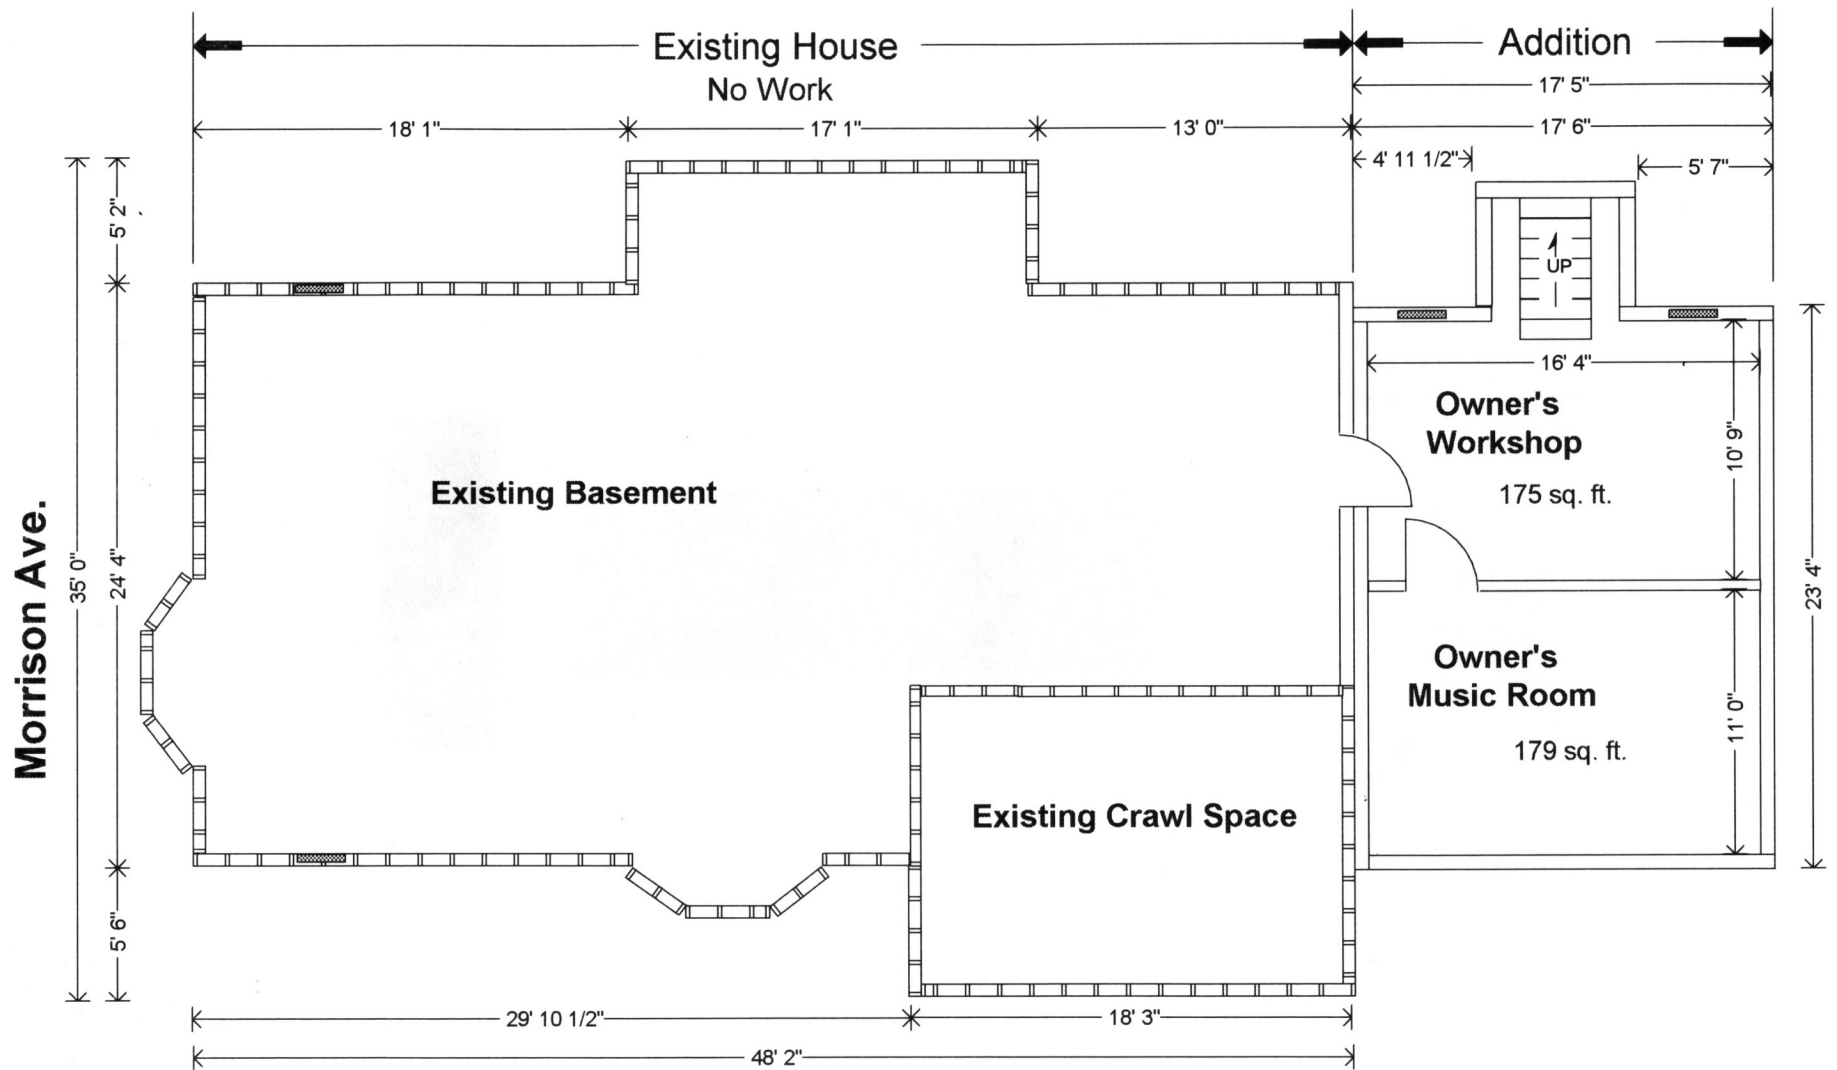

221 Morrison Ave. Basement

24 August 2010


SCALE 1/8" = 1' 0"

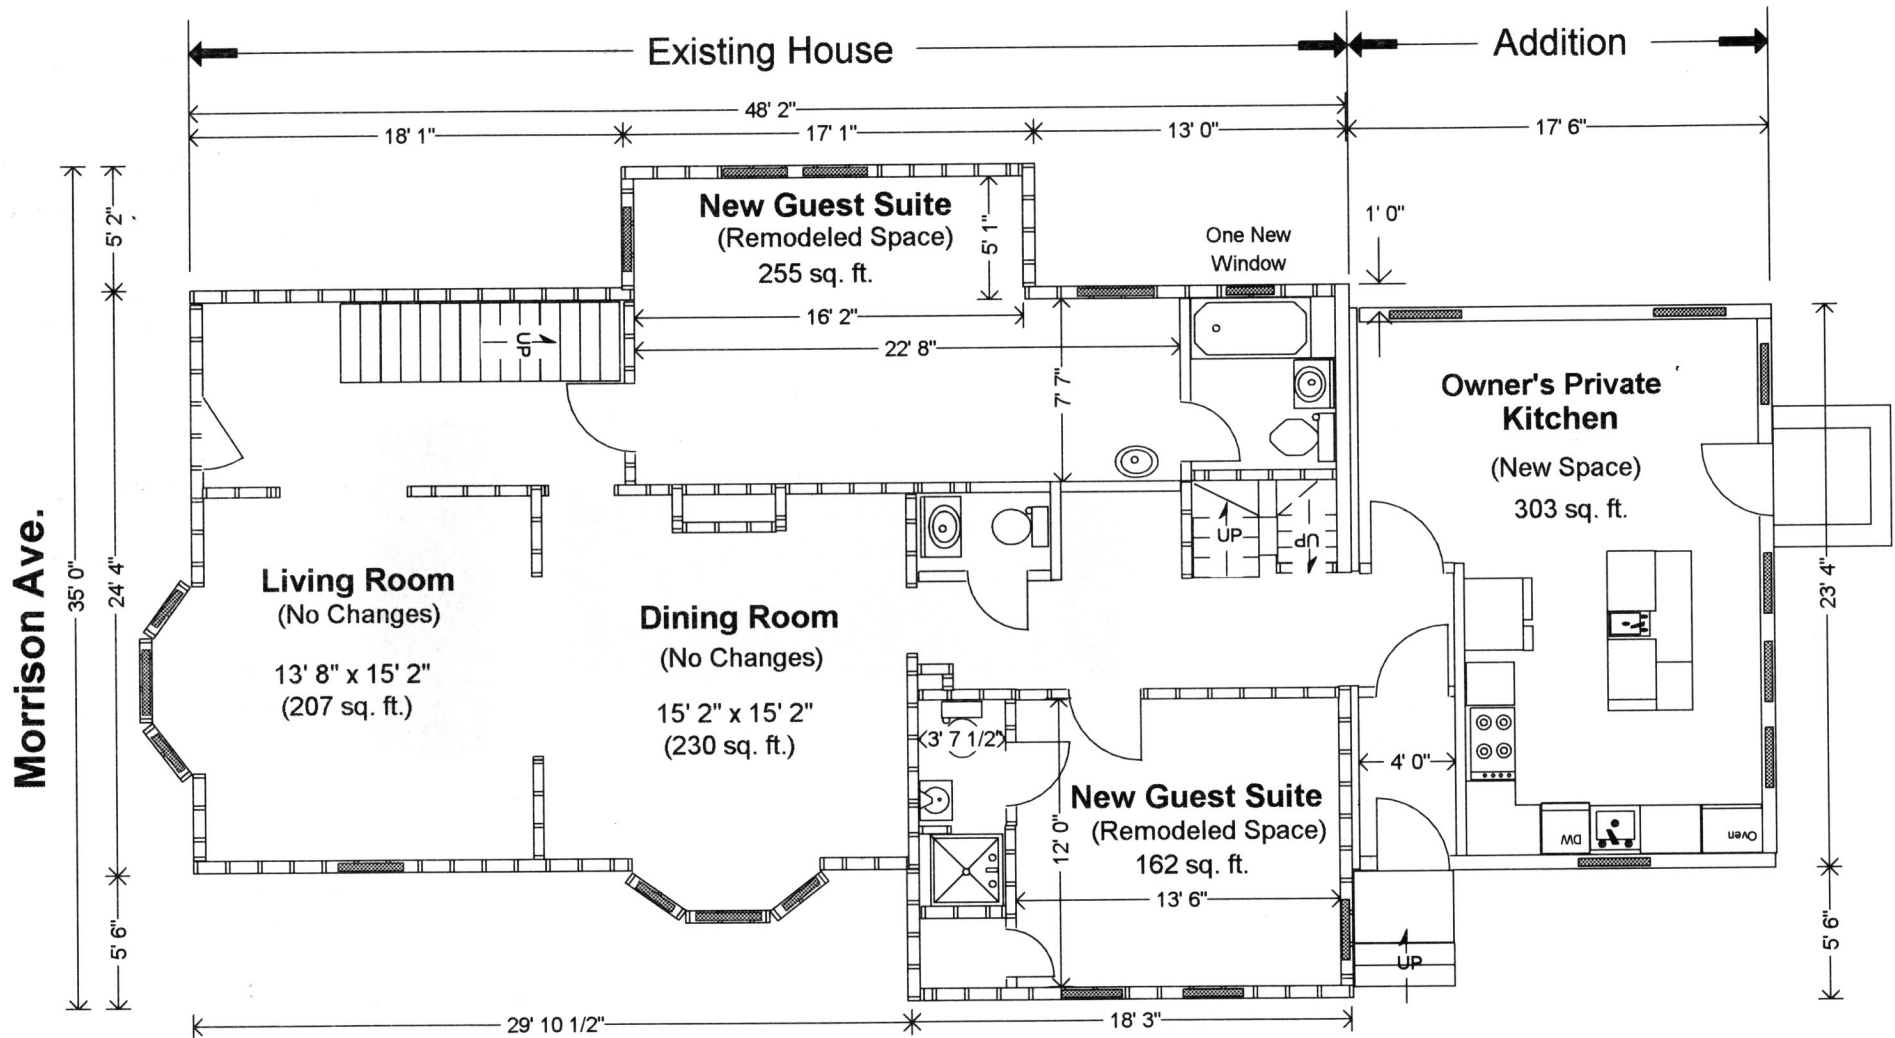

221 Morrison Ave. 1st Floor

24 August 2010

SCALE 1/8" = 1' 0"

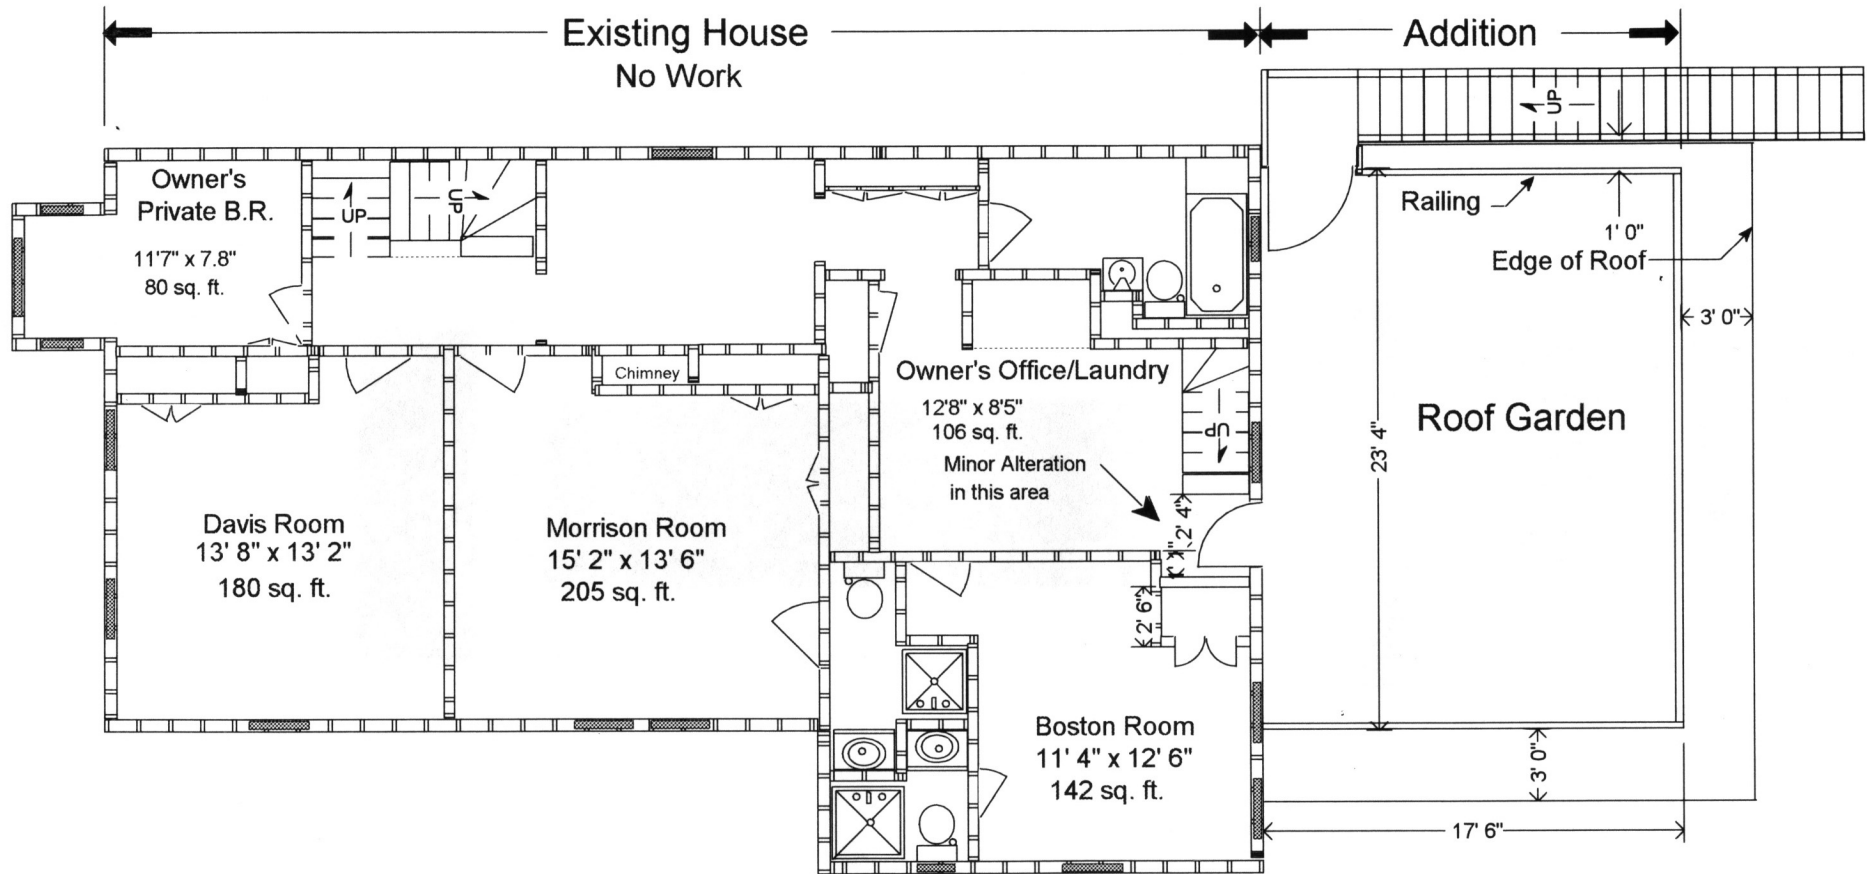

221 Morrison Ave. 2nd Floor

SCALE 1/8" = 1' 0"

24 August 2010